


site plan - scale 1:500 @ A3

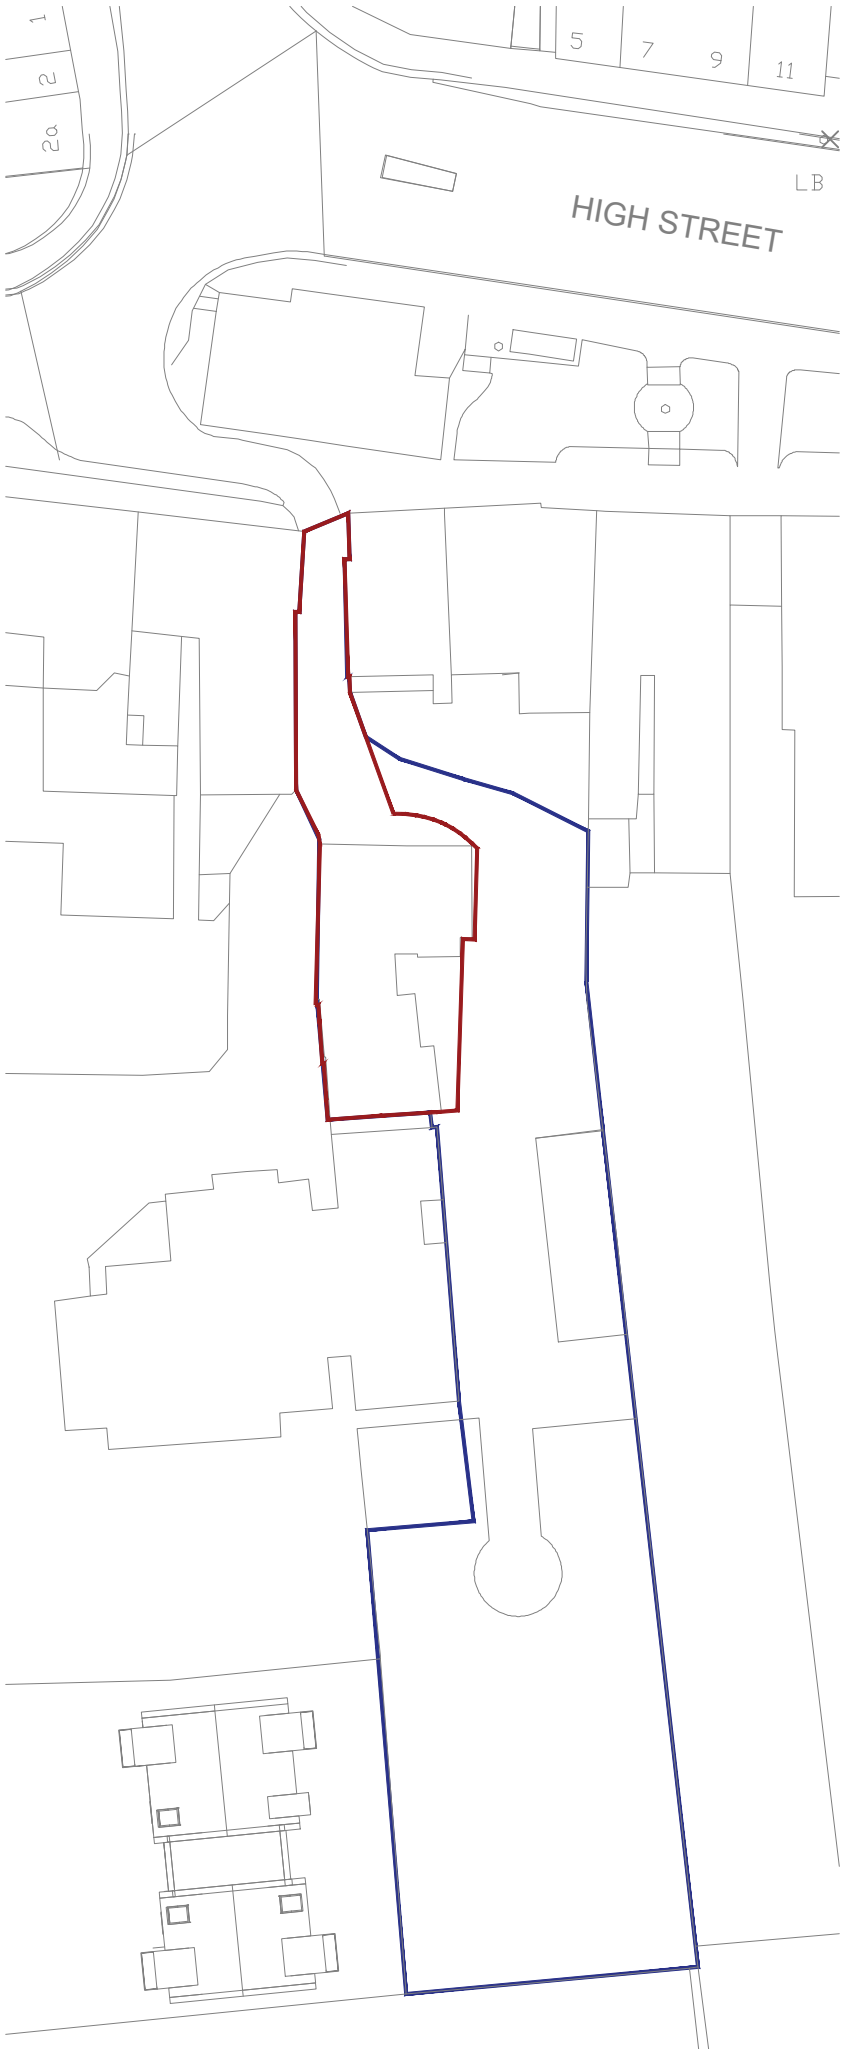

- GENERAL NOTES :**
- 1- THIS DRAWING IS THE COPYRIGHT OF BENTLEY'S & CARTER AND IS NOT TO BE REPRODUCED IN ANY WAY OR FORM WITHOUT THE WRITTEN PERMISSION OF BENTLEY'S & CARTER
 - 2 - Do not scale from this drawing unless for planning purposes
 - 3 - All dimensions to be used for site prior to any work shall be measured and reported to Bentley's & Carter
 - 4 - This drawing is to be read in conjunction with the relevant British Standards, Codes of Practice and Building Regulations
 - 5 - All works to comply with the relevant British Standards, Codes of Practice and Building Regulations

PROJECT :
hampton house, judges close,
east grinstead, rh19 3ap

DRAWING :
site plan proposed

DRAWING STATUS :
planning submission

JOB NO:
den - 324

DRAWING NO:
101

SCALE:
as indicated @ A3

DATE:
august 2025

DRAWN BY:
pc

REVISIONS:
none



B+C ARCHITECTURE

t: 07751 878897
e: pc@bandcarchitecture.co.uk
w: www.bandcarchitecture.co.uk