


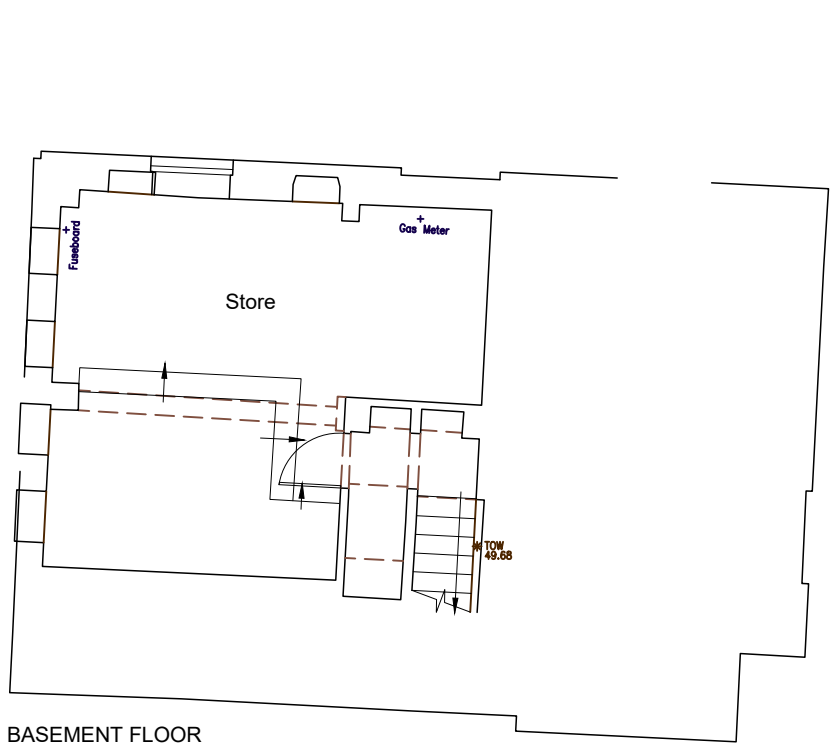


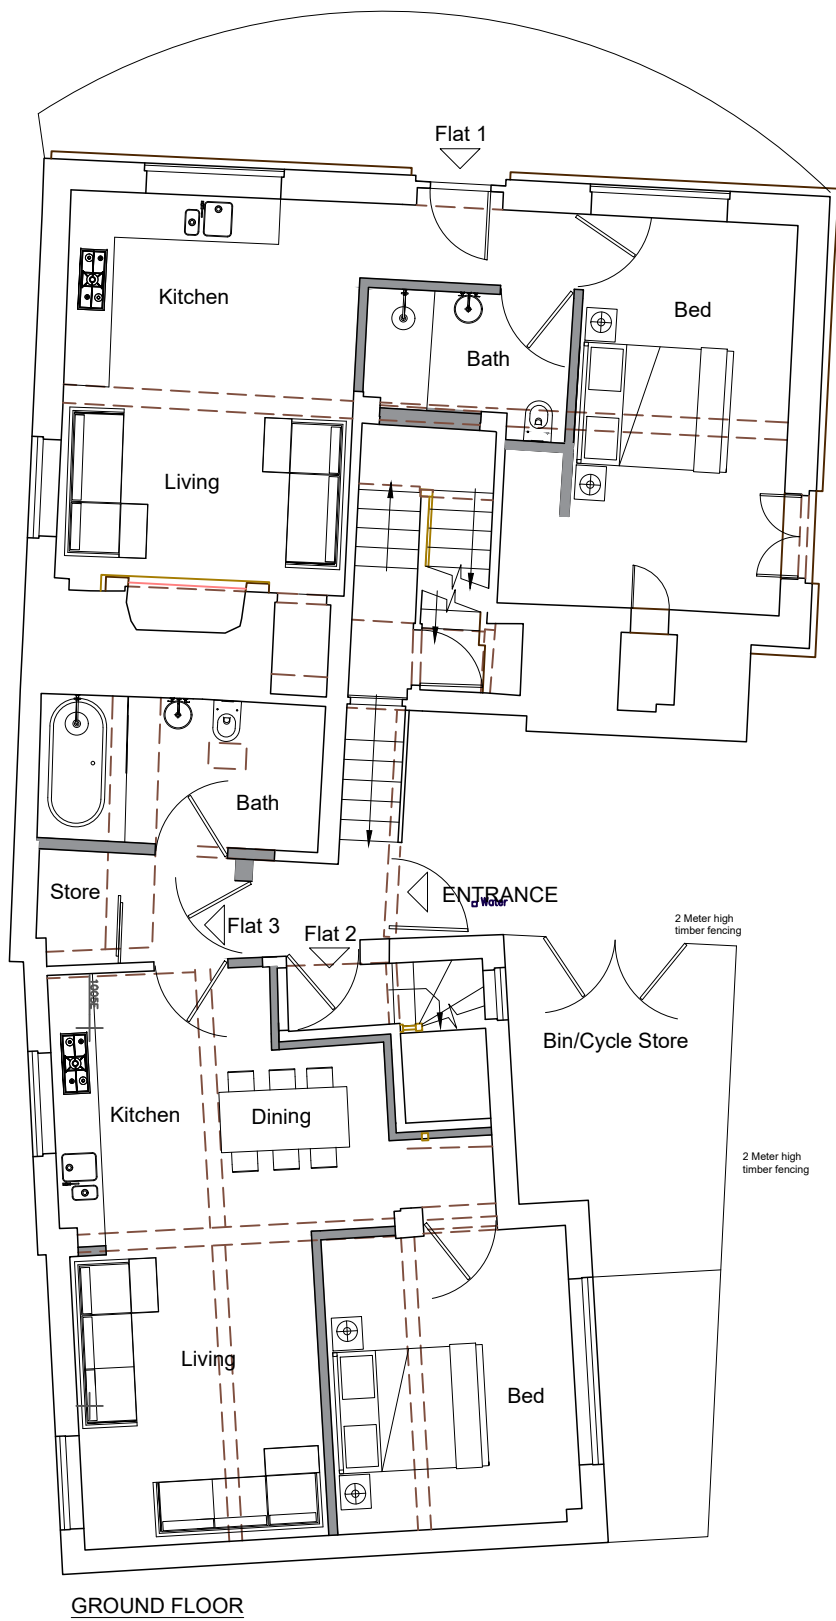


BASEMENT FLOOR

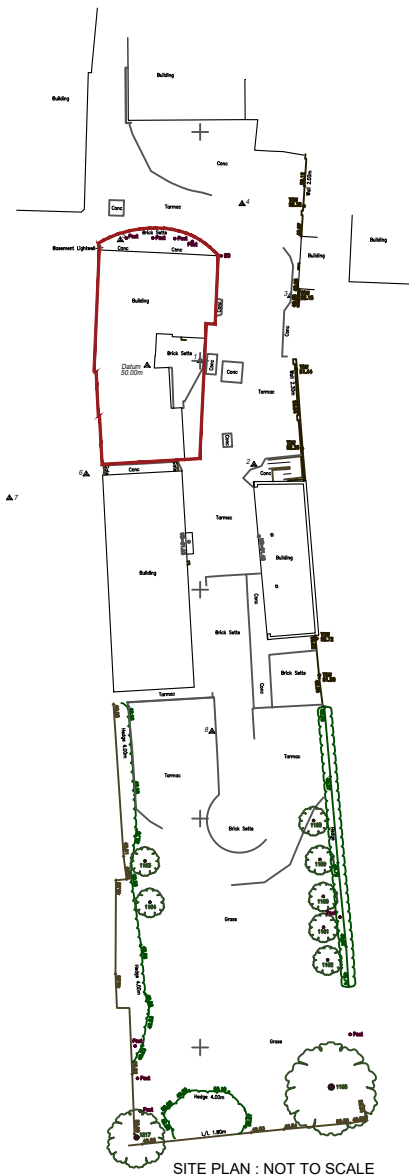


GROUND FLOOR

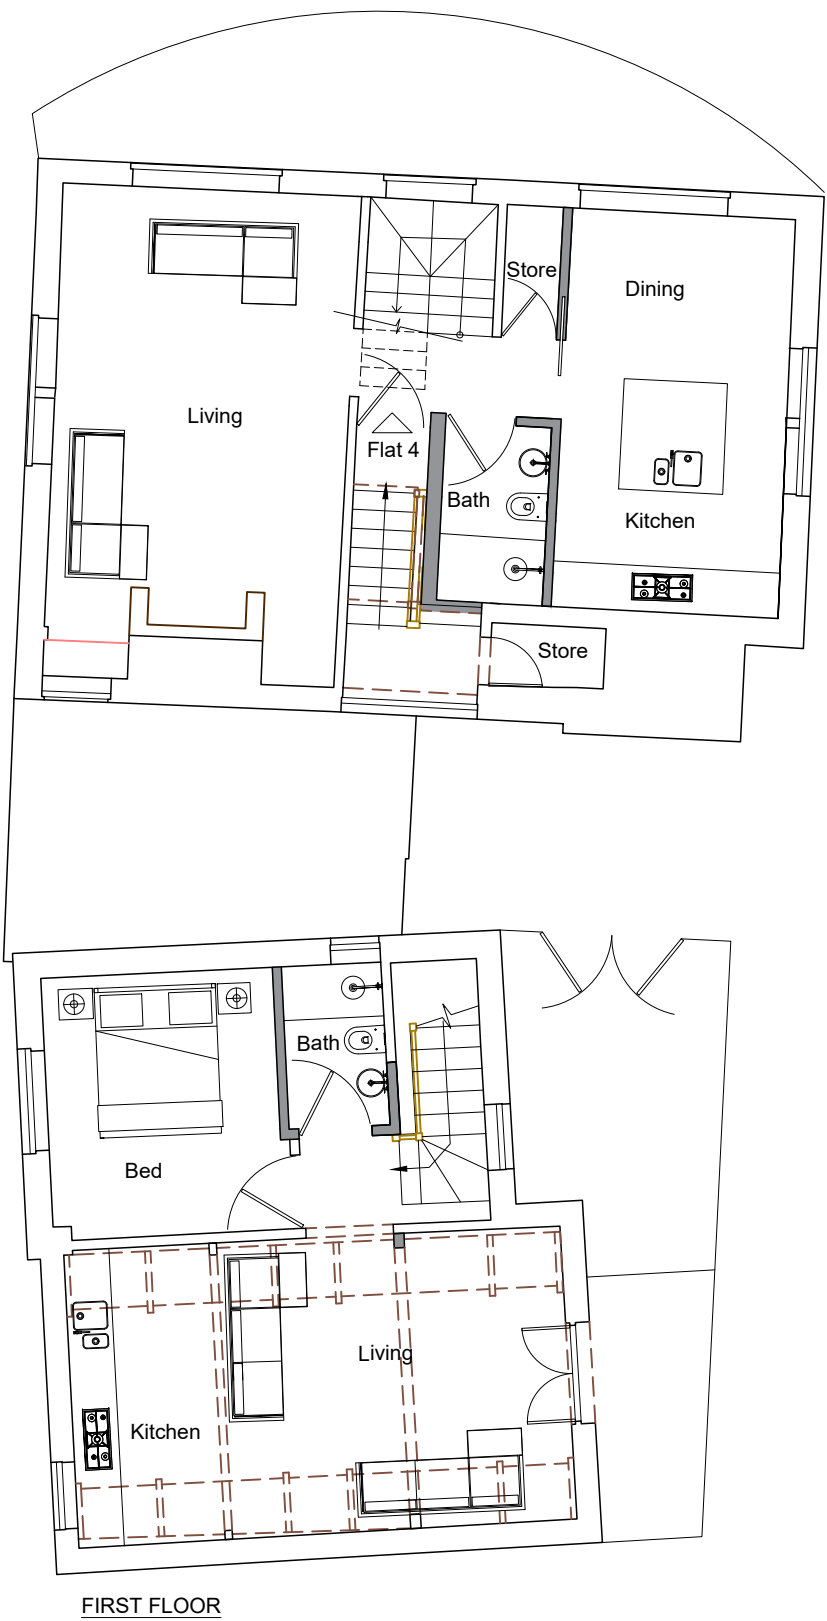

FIRST FLOOR

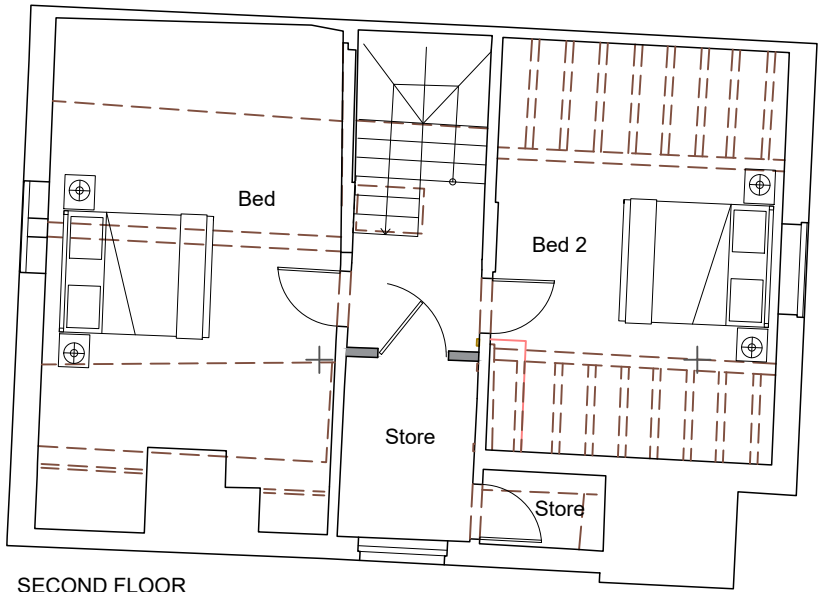

SECOND FLOOR

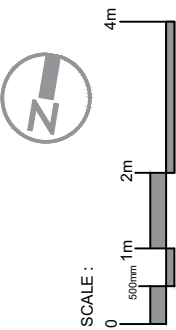

1. THIS DRAWING IS THE PROPERTY OF B+C ARCHITECTURE. IT IS NOT TO BE REPRODUCED IN ANY MANNER WITHOUT THE WRITTEN CONSENT OF B+C ARCHITECTURE.
2. THIS DRAWING IS NOT TO BE USED FOR ANY OTHER PURPOSES.
3. ALL DIMENSIONS TO BE VERIFIED ON SITE.
4. THIS DRAWING IS TO BE USED IN CONJUNCTION WITH THE OTHER DRAWINGS OF THE PROJECT.
5. ALL WORKS TO BE COMPLETED IN ACCORDANCE WITH THE BUILDING REGULATIONS.

AREA SCHEDULE

Flat 1 - 46.1sqm
1b - 1p
Flat 2 - 47.2sqm
1b - 1p
Flat 3 - 53.6sqm
1b - 2p
Flat 4 - 90.5sqm
2b - 4p

KEY

Hatched indicates new timber stud walls

PROJECT :
hampton house, judges close,
east grinstead, rh19 3ap

DRAWING :
floor plans proposed

DRAWING STATUS :
planning submission

JOB NO:
den - 324

DRAWING NO:
700

SCALE:
1/100@ A2

DATE:
august 2025

DRAWN BY:
pc

REVISIONS:
none