


NORTH POINT
Including information from Canopy Consulting Tree
Constraints Plan ref:25-2002-TCP

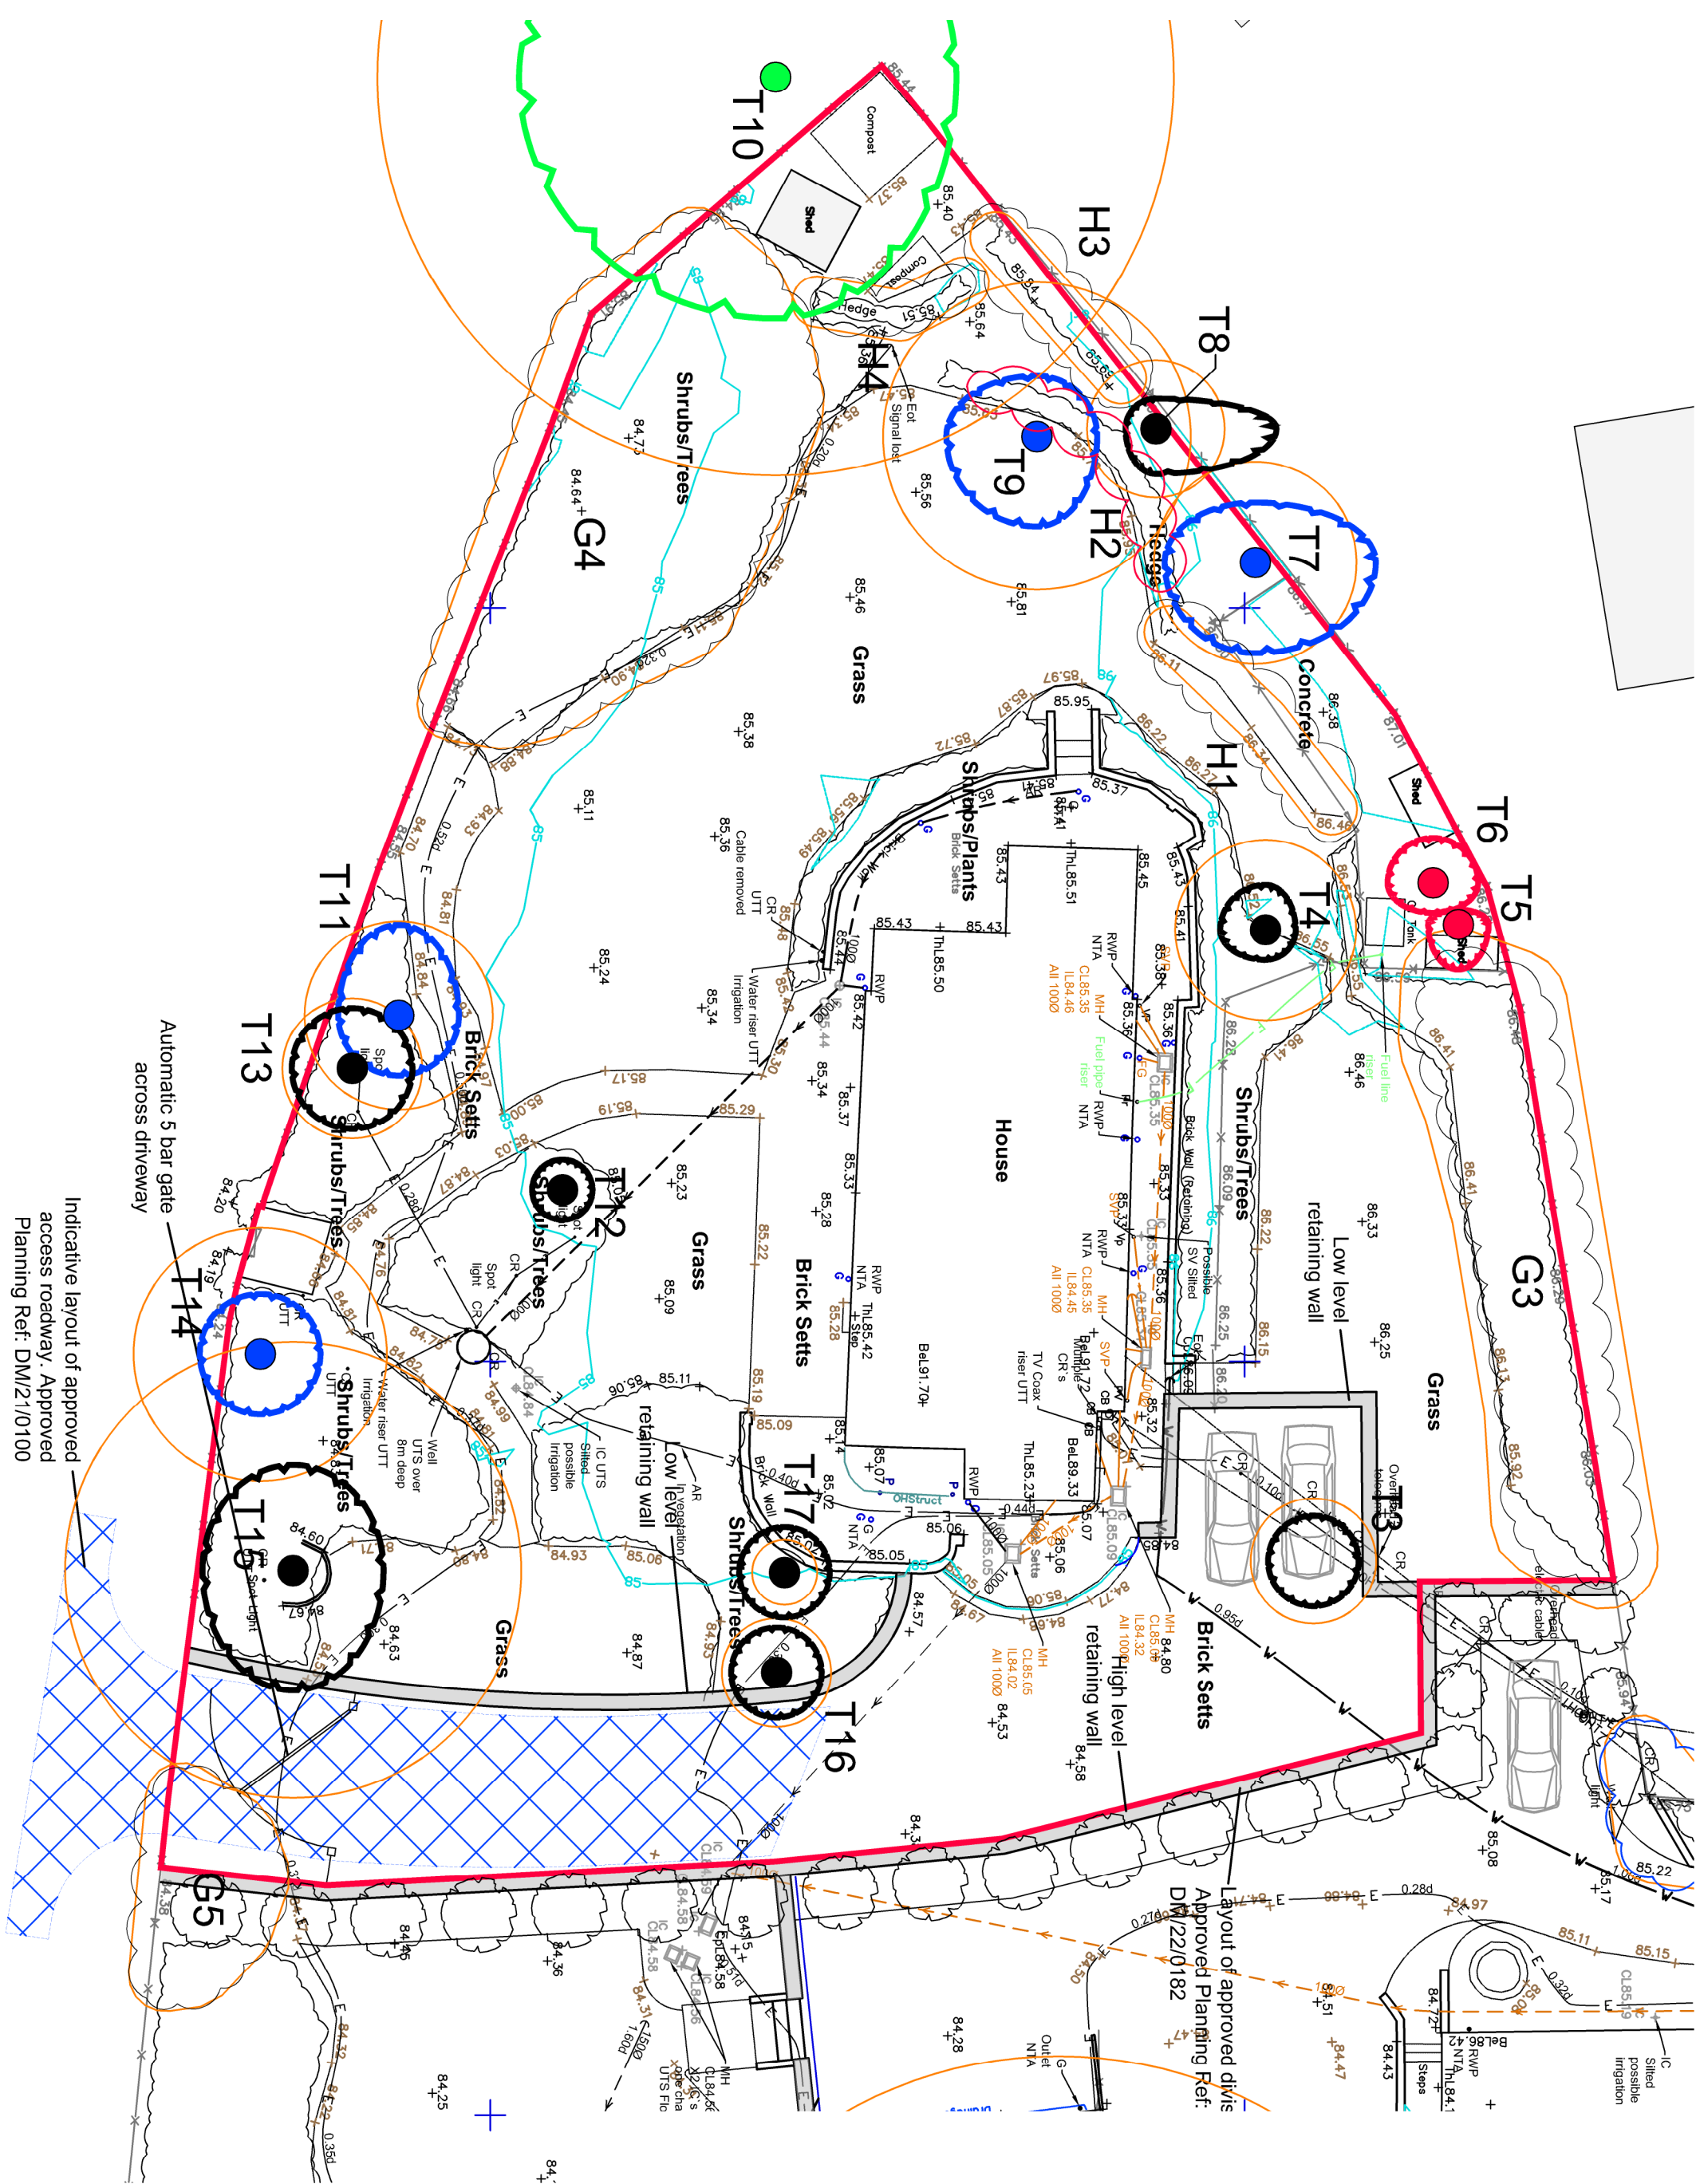

Client: Brixter Developments Limited
Project: Penland Farm Development Site
Penlands Green,
Haywards Heath,
West Sussex
Existing Site Plan

JTA
Jonathan Talley
Architects Limited

Rev	Date/By	Revision Note
B	01.10.25	Minor Alterations following
JT	ARB Comments	
A	29.09.25	Tree Survey Added
JT		

PLANNING

Drawing Number	Date
072-001-200 Rev B	September 2025
Scale	Paper Size
1:200	A3
Drawn	Checked
JT	JT

E-mail: info@jtalimited.co.uk
Telephone: 07956 870 079
Web: www.jtalimited.co.uk

Jonathan Talley Architects Limited is a registered architect in the United Kingdom, registered with the Architects Registration Board (ARB) under number 1137771. Jonathan Talley Architects Limited is a limited company registered in England and Wales with registered number 1137771.