


NORTH POINT
Including information from Canopy Consulting Tree
Constraints Plan ref:25-2002-TCP

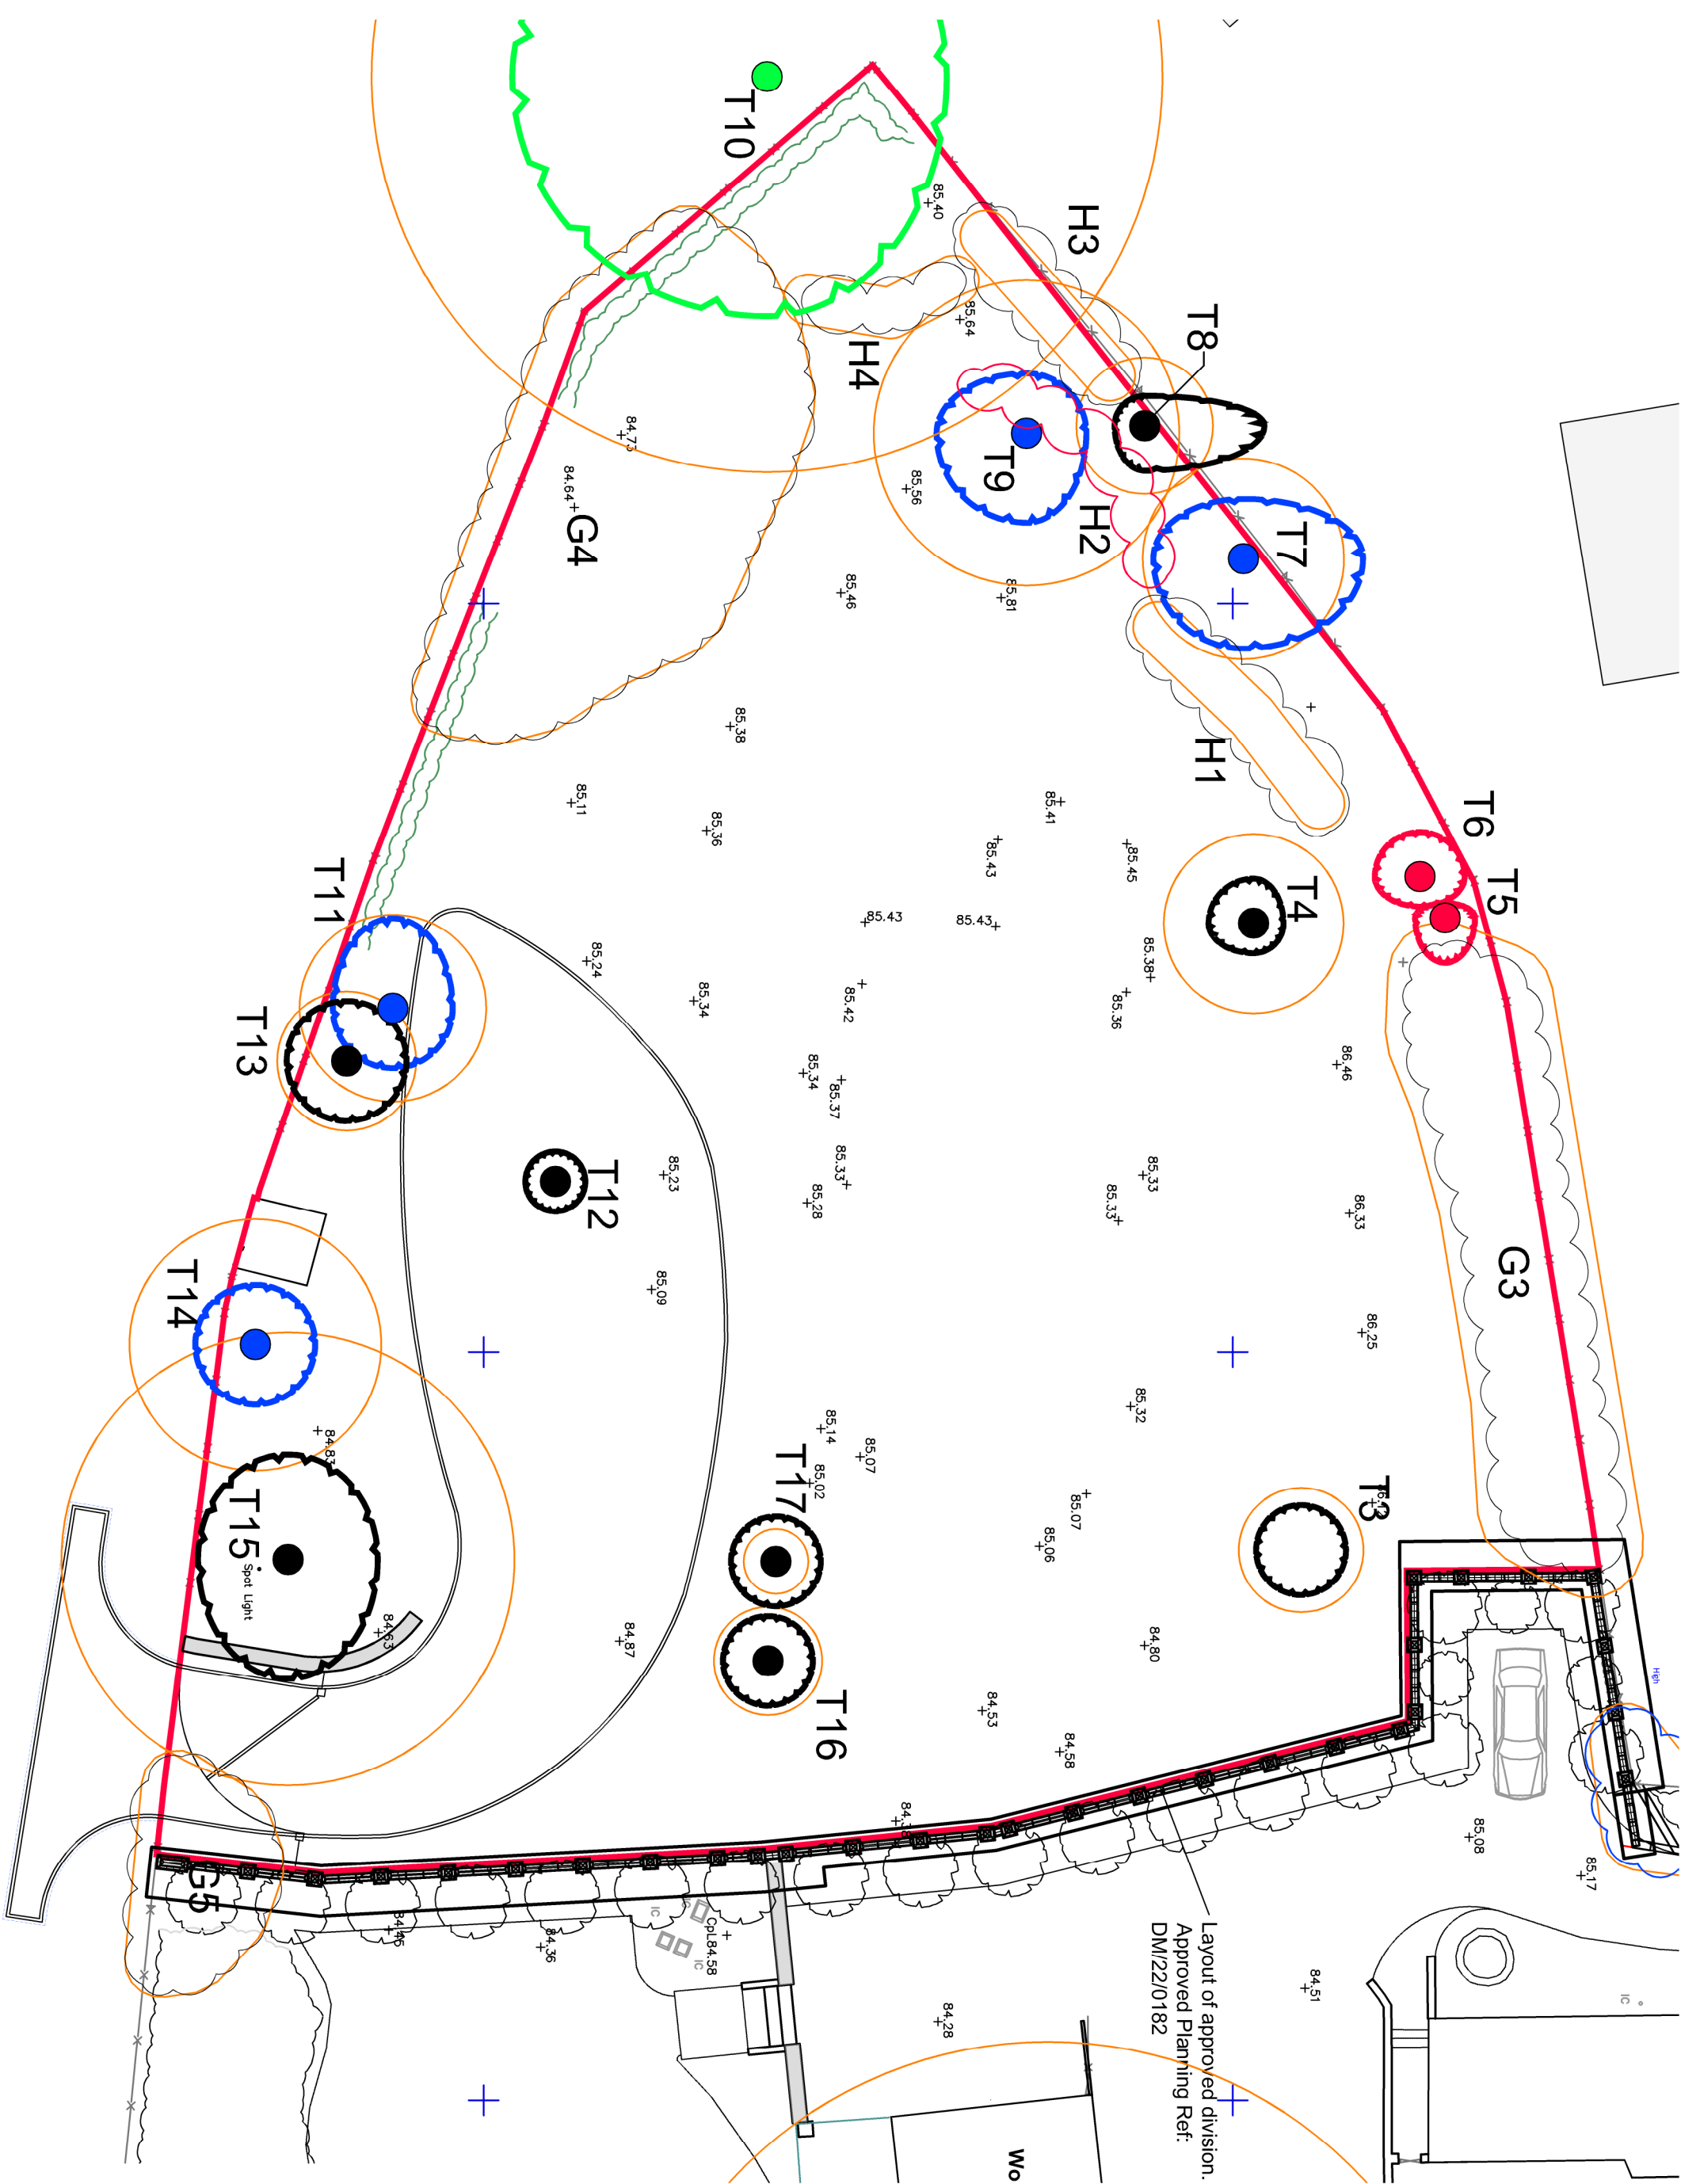

B	01.10.25	Minor Alterations following
JT		ARB Comments
A	29.09.25	Tree Survey Added
JT		

Rev	Date/By	Revision Note
-----	---------	---------------

Client: Brixter Developments Limited
Project: Penland Farm Development Site
Penlands Green,
Haywards Heath,
Downing
Existing Site Plan
As Per Outline ref: DM/23/0972



PLANNING

Drawing Number	Date
072-001-201 Rev B	September 2025
Scale	Paper Size
1:200	A3
Drawn JT	Checked JT

E-mail: info@jtalimited.co.uk
Telephone: 07956 870 079
Web: www.jtalimited.co.uk

Not responsible for any errors or omissions in this drawing. The client is responsible for ensuring that the drawing is used in accordance with the relevant planning regulations. The drawing is not to be used for any other purpose without the written consent of Jonathan Talley Architects Limited.