
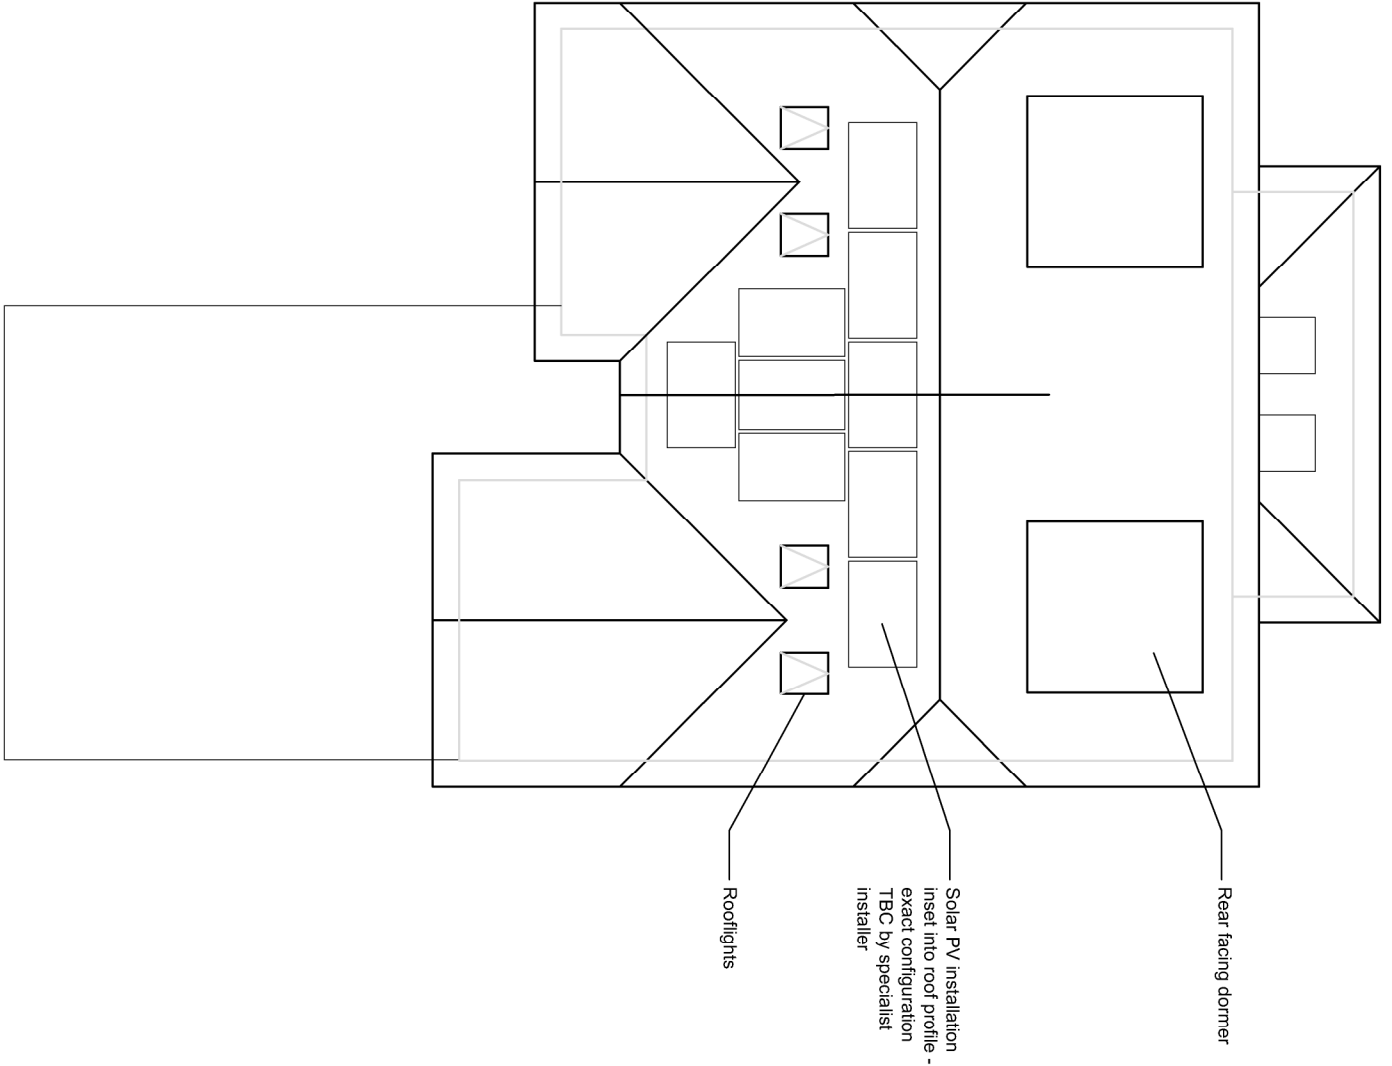
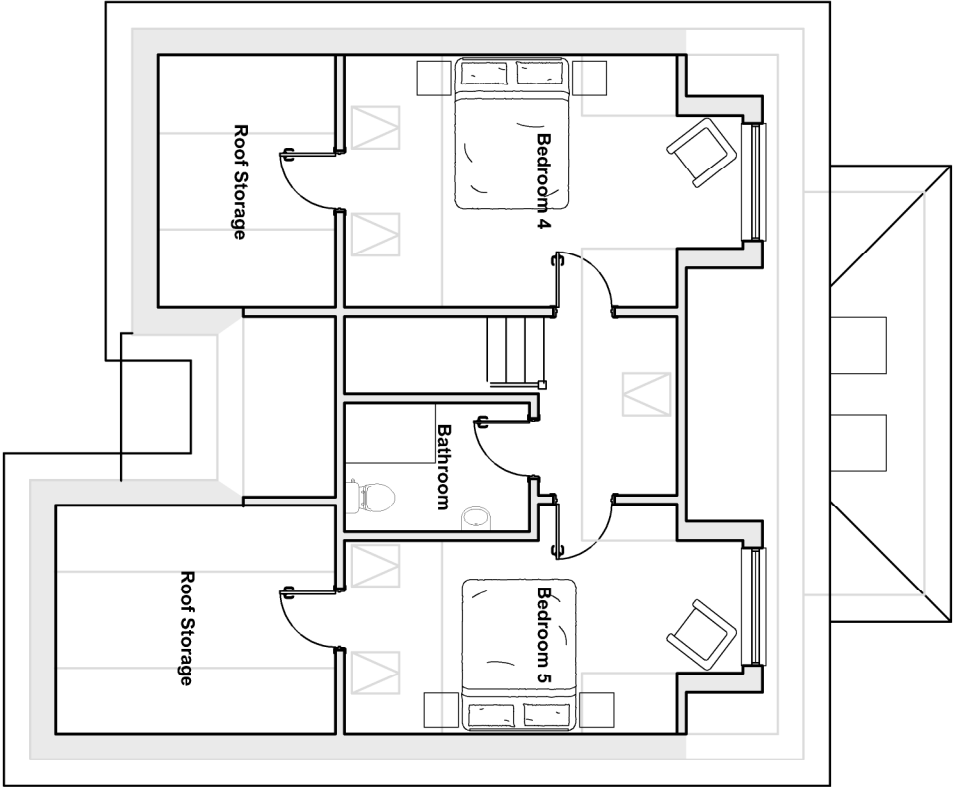
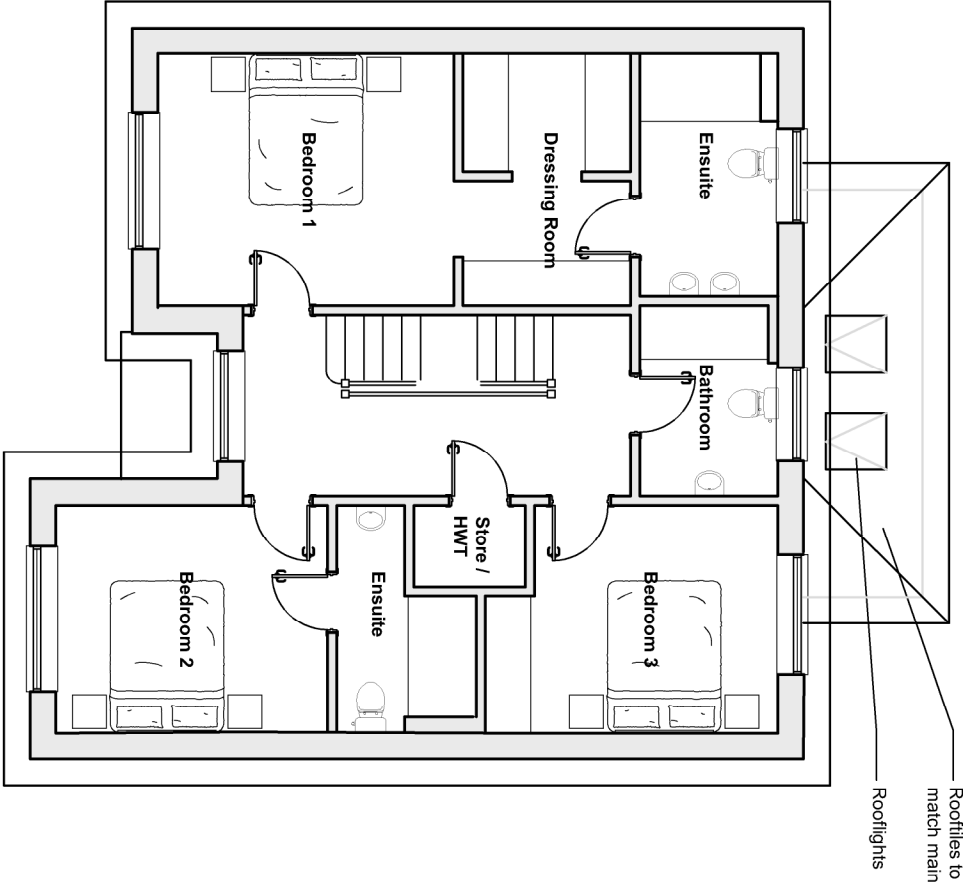


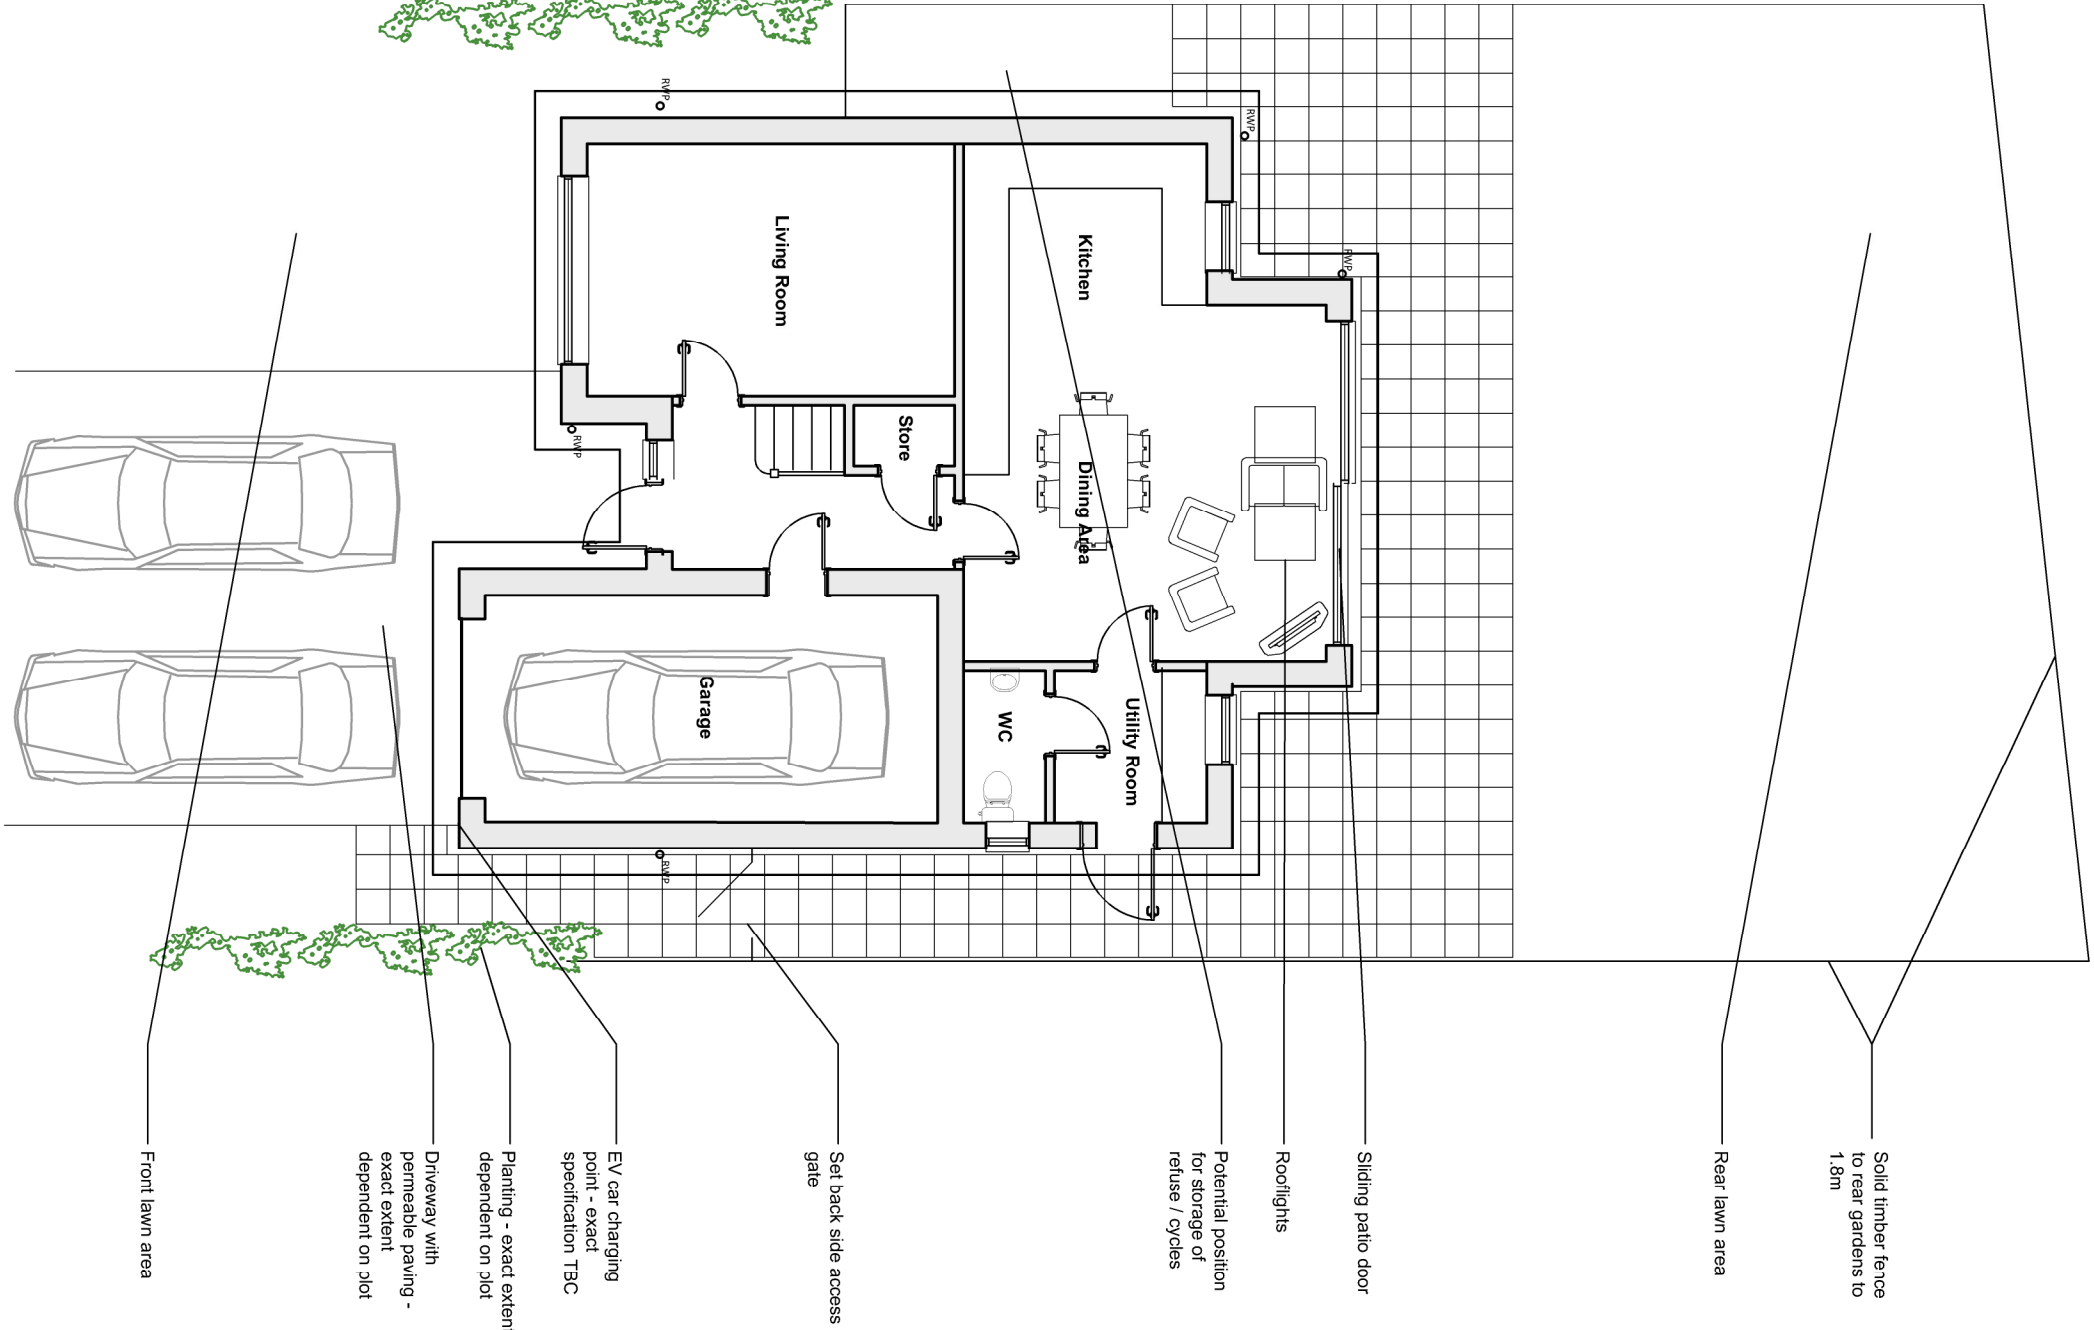

Sliding patio door

Rooflights

Potential position for storage of refuse / cycles

Set back side access gate

EV car charging point - exact specification TBC

Planting - exact extent dependent on plot

Driveway with proposed parking - exact extent dependent on plot

Front lawn area

Rooflights to match main floor

Rooflights

Solar PV installation inset into roof profile - exact configuration TBC by specialist installer

Rooflights

Rear facing dormer

Client
Briker Developments Limited
Project
Penland Farm Development Site
Penlands Green,
Haywards Heath
Drawing
Typical Floor Plans

Drawing Number
072-001-220 Rev A
Scale
1:100
Drawn
JT

Date
Sept 2025
Paper Size
A2
Checked
JT

0m 1m 2m 3m 4m 5m 10m

E-mail
info@jtalimited.co.uk
Telephone
07898 670 019
Web
www.jtalimited.co.uk

PLANNING

Rev
A
JT
Date
07.10.25
By
Minor Alterations
Revision Note