


Rooflines to match main roof

Rooflights

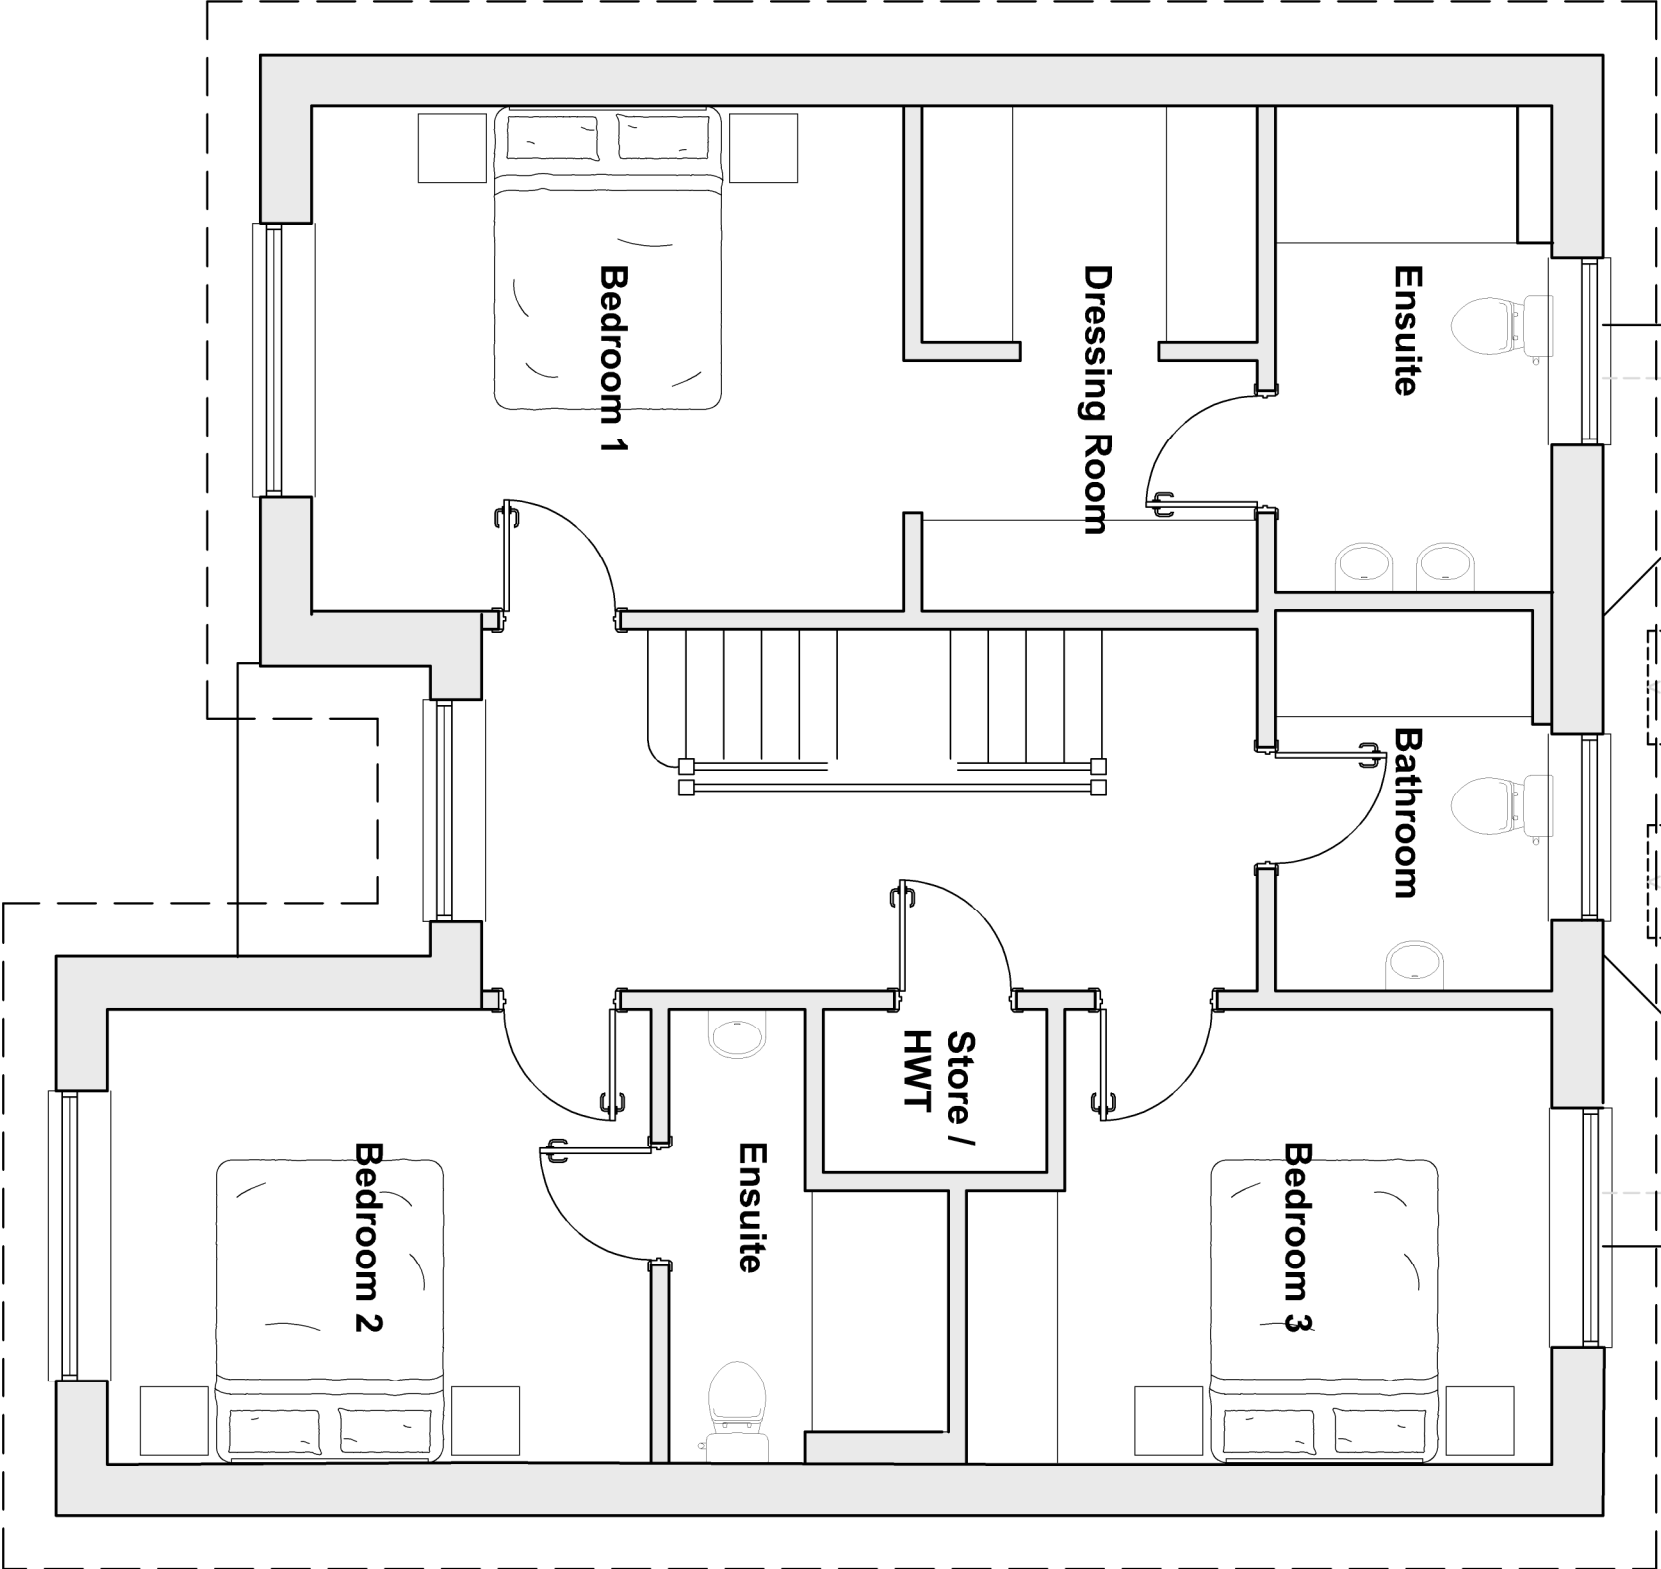

A 07.10.25 Minor Alterations

Rev Date/By Revision Note
JT

JTA

Jonathan Talley Architects Limited

Client: Brixter Developments Limited
Project: Penland Farm Development Site
Penlands Green,
Haywards Heath
Downing
Typical First Floor Plan

PLANNING

Drawing Number	Date
072-001-222 Rev A	September 2025
Scale	Paper Size
1:50	A3
Drawn JT	Checked JT
E-mail info@jtalimited.co.uk	
Telephone 07956 870 079	
Web www.jtalimited.co.uk	