


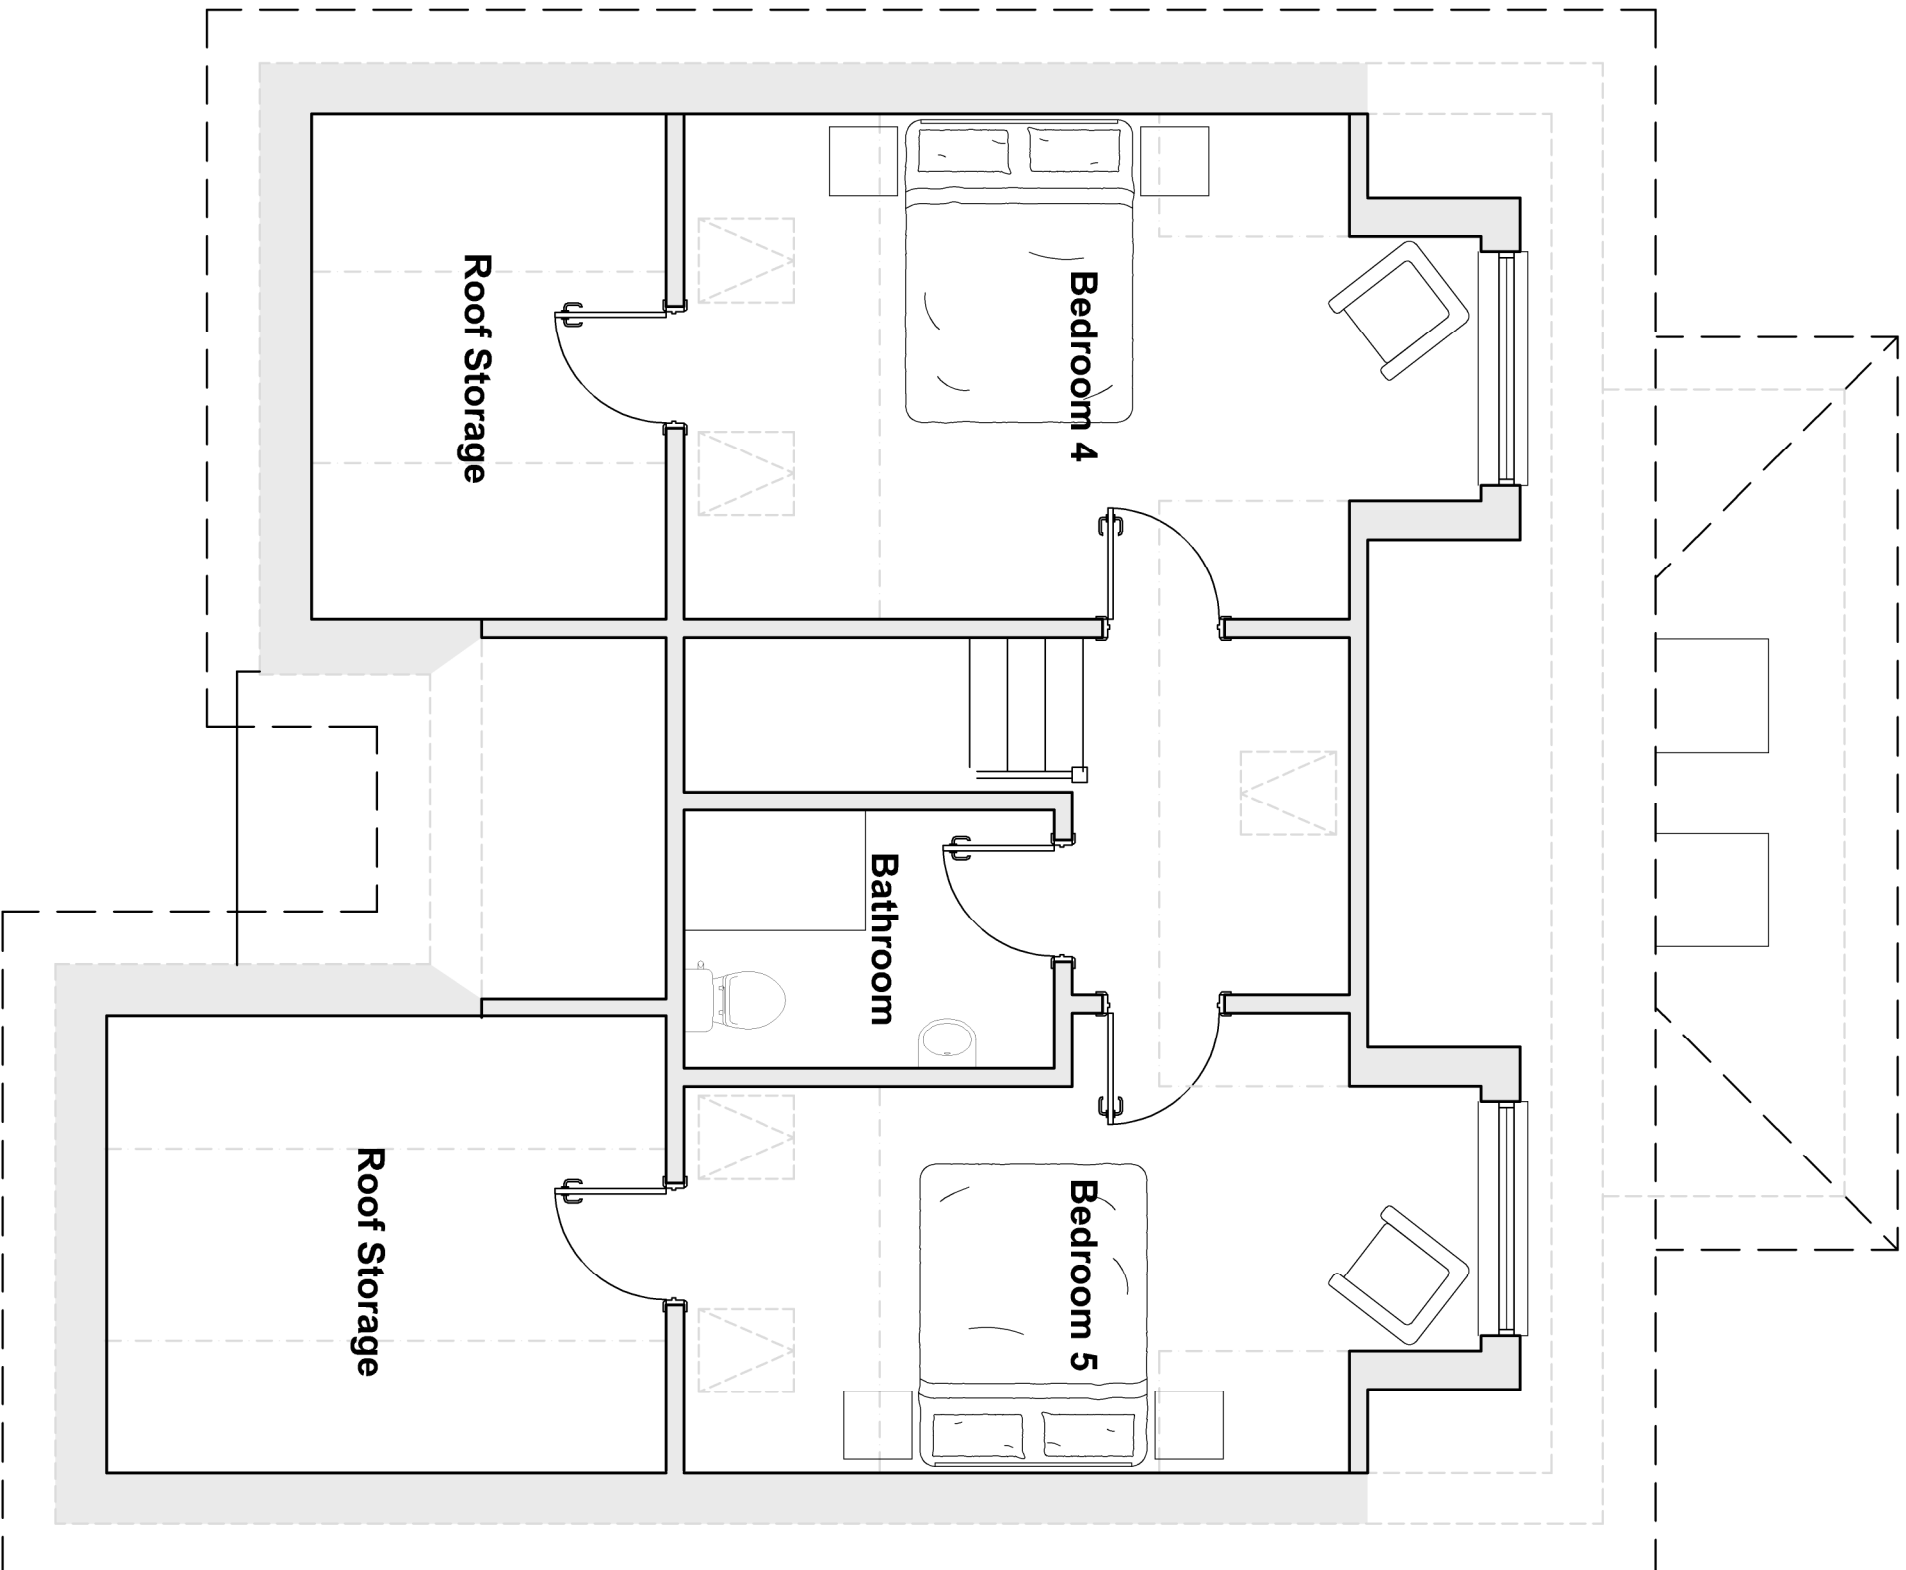

A	07.10.25	Minor Alterations
Rev	Date/By	Revision Note

Client: **Brixter Developments Limited**
Project: **Penlands Farm Development Site**
Penlands Green,
Haywards Heath
Drawing
Typical Second Floor Plan



PLANNING

Drawing Number	Date
072-001-223 Rev A	September 2025
Scale	Paper Size
1:50	A3
Drawn JT	Checked JT

E-mail info@jalimited.co.uk
Telephone 07956 870 019
Web www.jalimited.co.uk

All dimensions to be verified on site.

Unauthorised reproduction of information herein is strictly forbidden. Copyright 2022 Jonastan Tilly Architects Limited is the trading name of Jonastan Tilly Architects Limited a limited company registered in England and Wales with registered number 1310374 whose registered office is at 16 Condon Avenue, Haywards Heath, RH12 5LF