


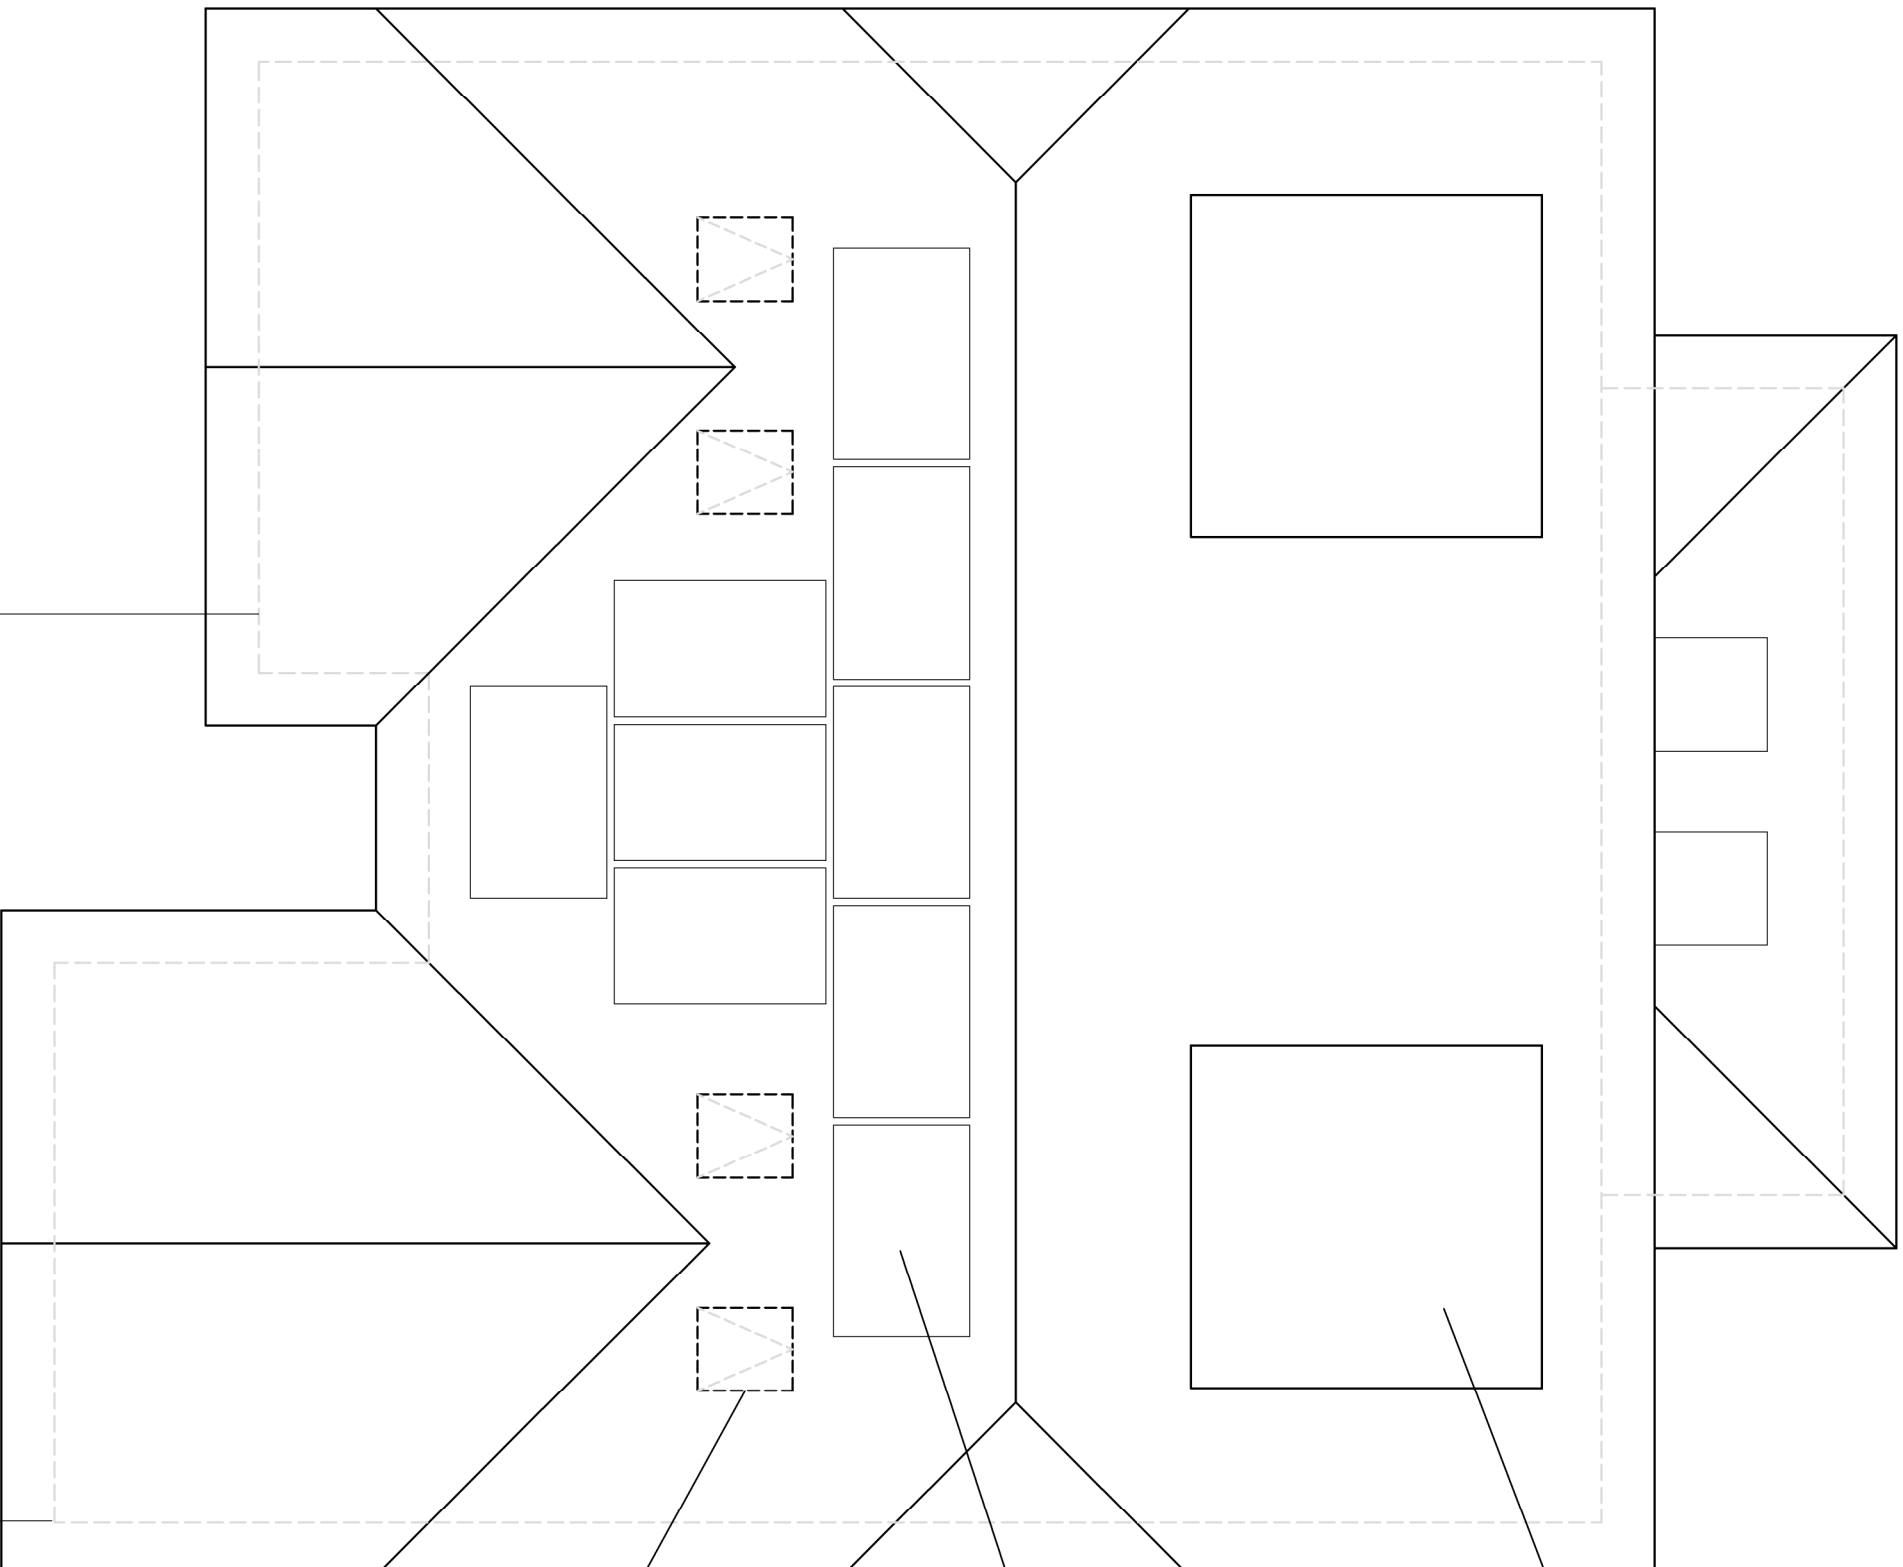

– Rear facing dormer

- Solar PV installation inset into roof profile - exact configuration TBC by specialist installer

– Rooflights

A	07.10.25	Minor Alterations
Rev	Date/By	Revision Note

Client: **Brixter Developments Limited**
Project: **Penland Farm Development Site**
Penlands Green,
Haywards Heath
Drawing
Typical Roof Plan

PLANNING

Drawing Number	Date
072-001-224 Rev A	September 2025
Scale	Paper Size
1:50	A3
Drawn JT	Checked JT

E-mail info@jtalimited.co.uk
Telephone 07956 870 019
Web www.jtalimited.co.uk

Unauthorised reproduction of information herein is strictly prohibited. Copyright 2022 Jonathan Tilly Architects Limited is the trading name of Jonathan Tilly Architects Limited company registered in England and Wales with registered number 133071 whose registered office is at 16 Cornhill Avenue, Haywards Heath, RH12 5LF.