



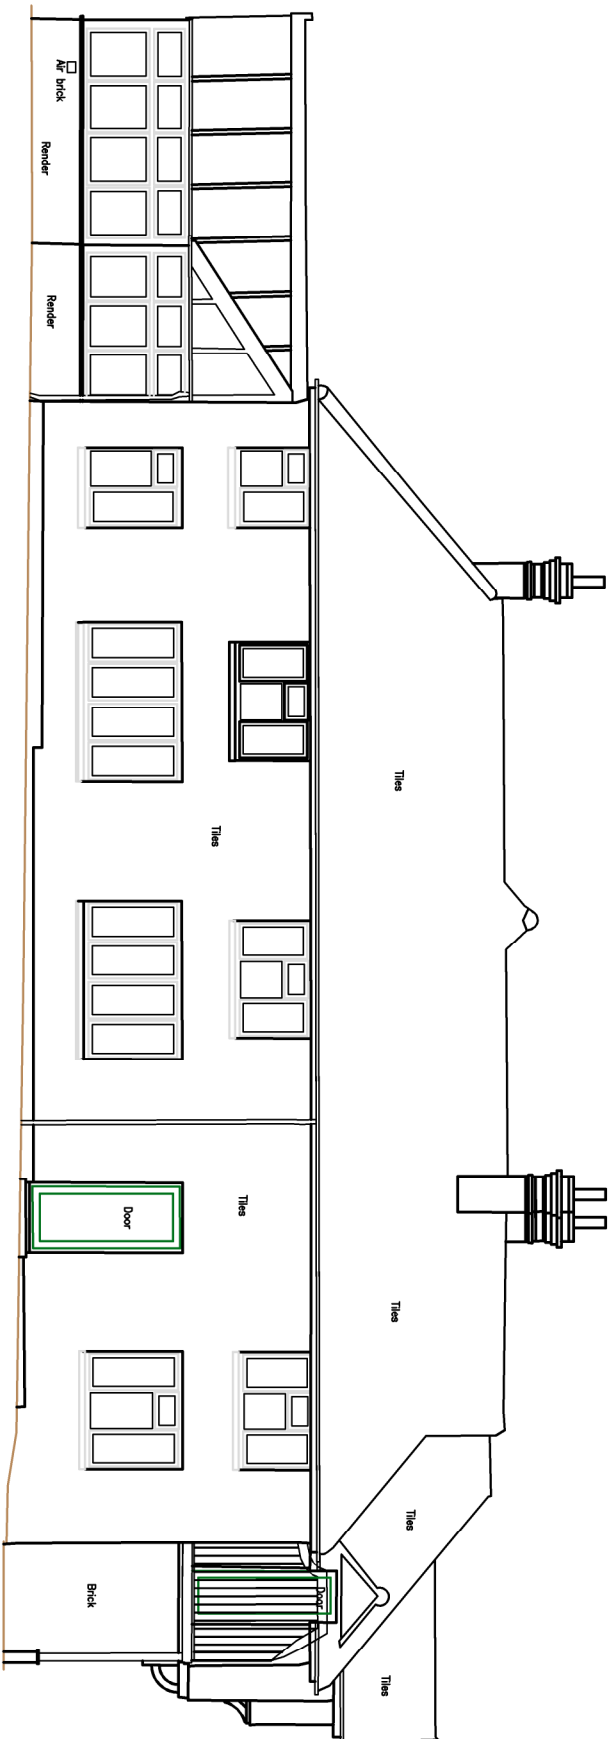


North Elevationn

Datum 49.00m

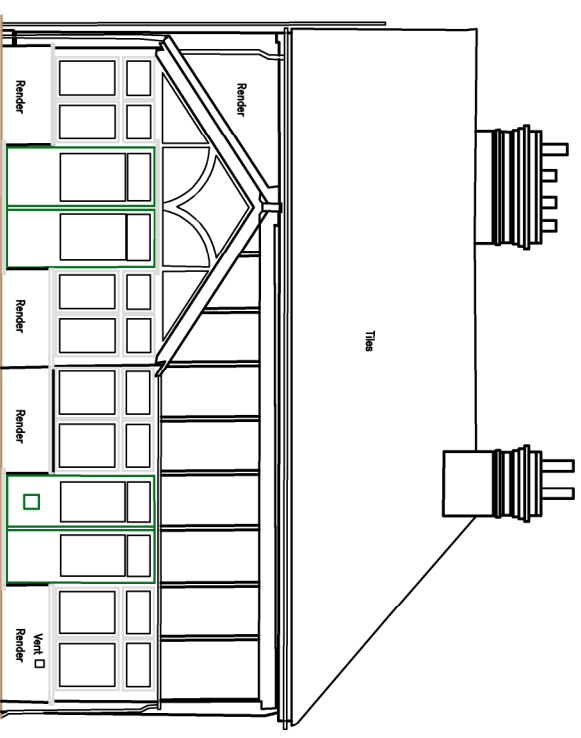


West Elevation

Datum 49.00m

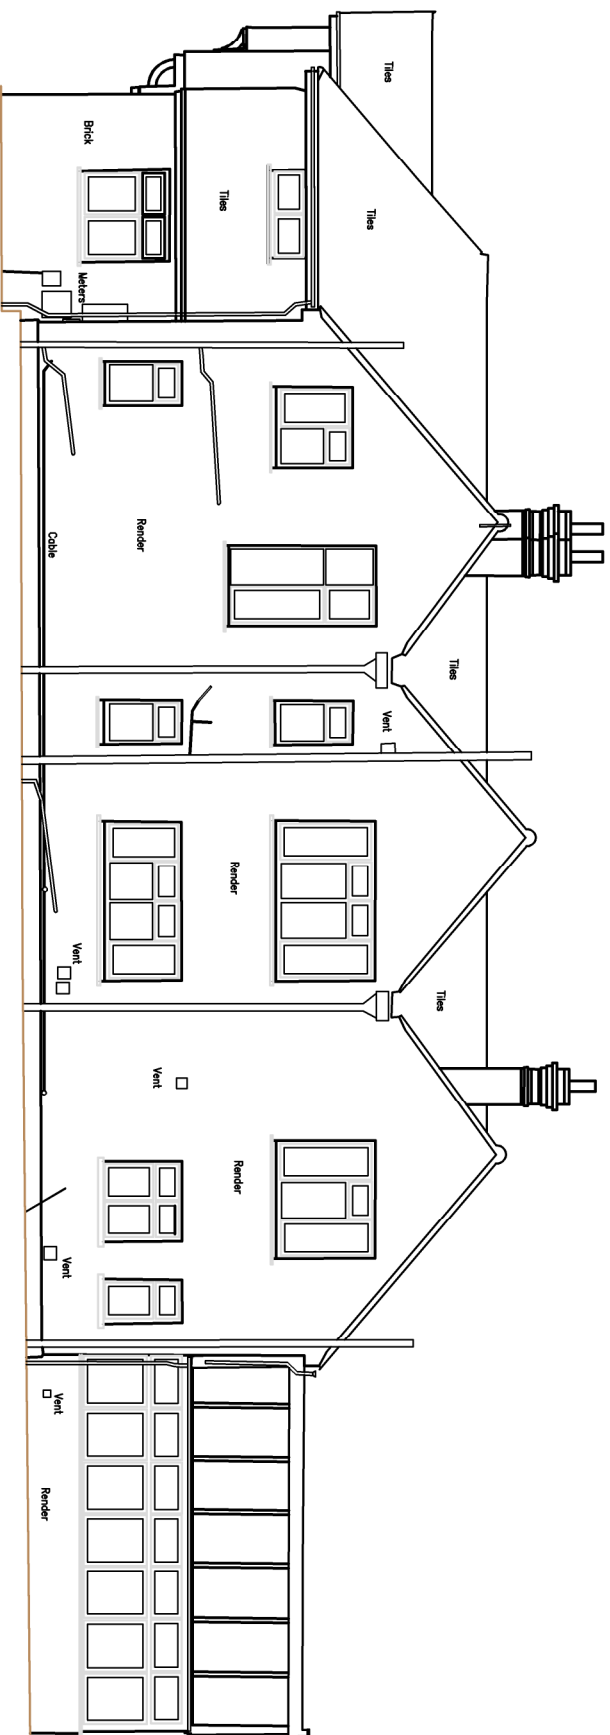

South Elevation

Datum 49.00m

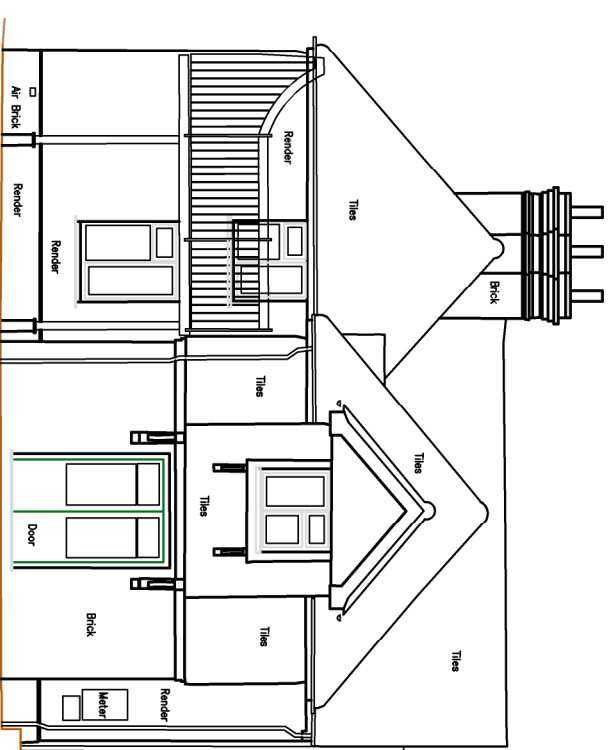

East Elevation

Datum 49.00m



PLANNING

Drawing Number	Date
072-001-300	September 2025
Scale	Paper Size
1:100	A3
Drawn JT	Checked JT

Rev	Date/By	Revision Notes
-----	---------	----------------



Client:
Brixter Developments Limited

Project:
Penland Farm Development Site,
Penlands Green,
Haywards Heath

Drawing:
Existing House Elevations

E-mail info@italimited.co.uk
Telephone 07956 870 019
Web www.jtalimited.co.uk

Unauthorised reproduction of information herein is strictly forbidden. Copyright 2022 Jonathan Tiley Architects Limited is the trading name of Jonathan Tiley Architects Limited a limited company registered in England and Wales with registered number 1370071 whose registered office is at 76 Condon Avenue, Haverhill Heath, RH11 5JF.