



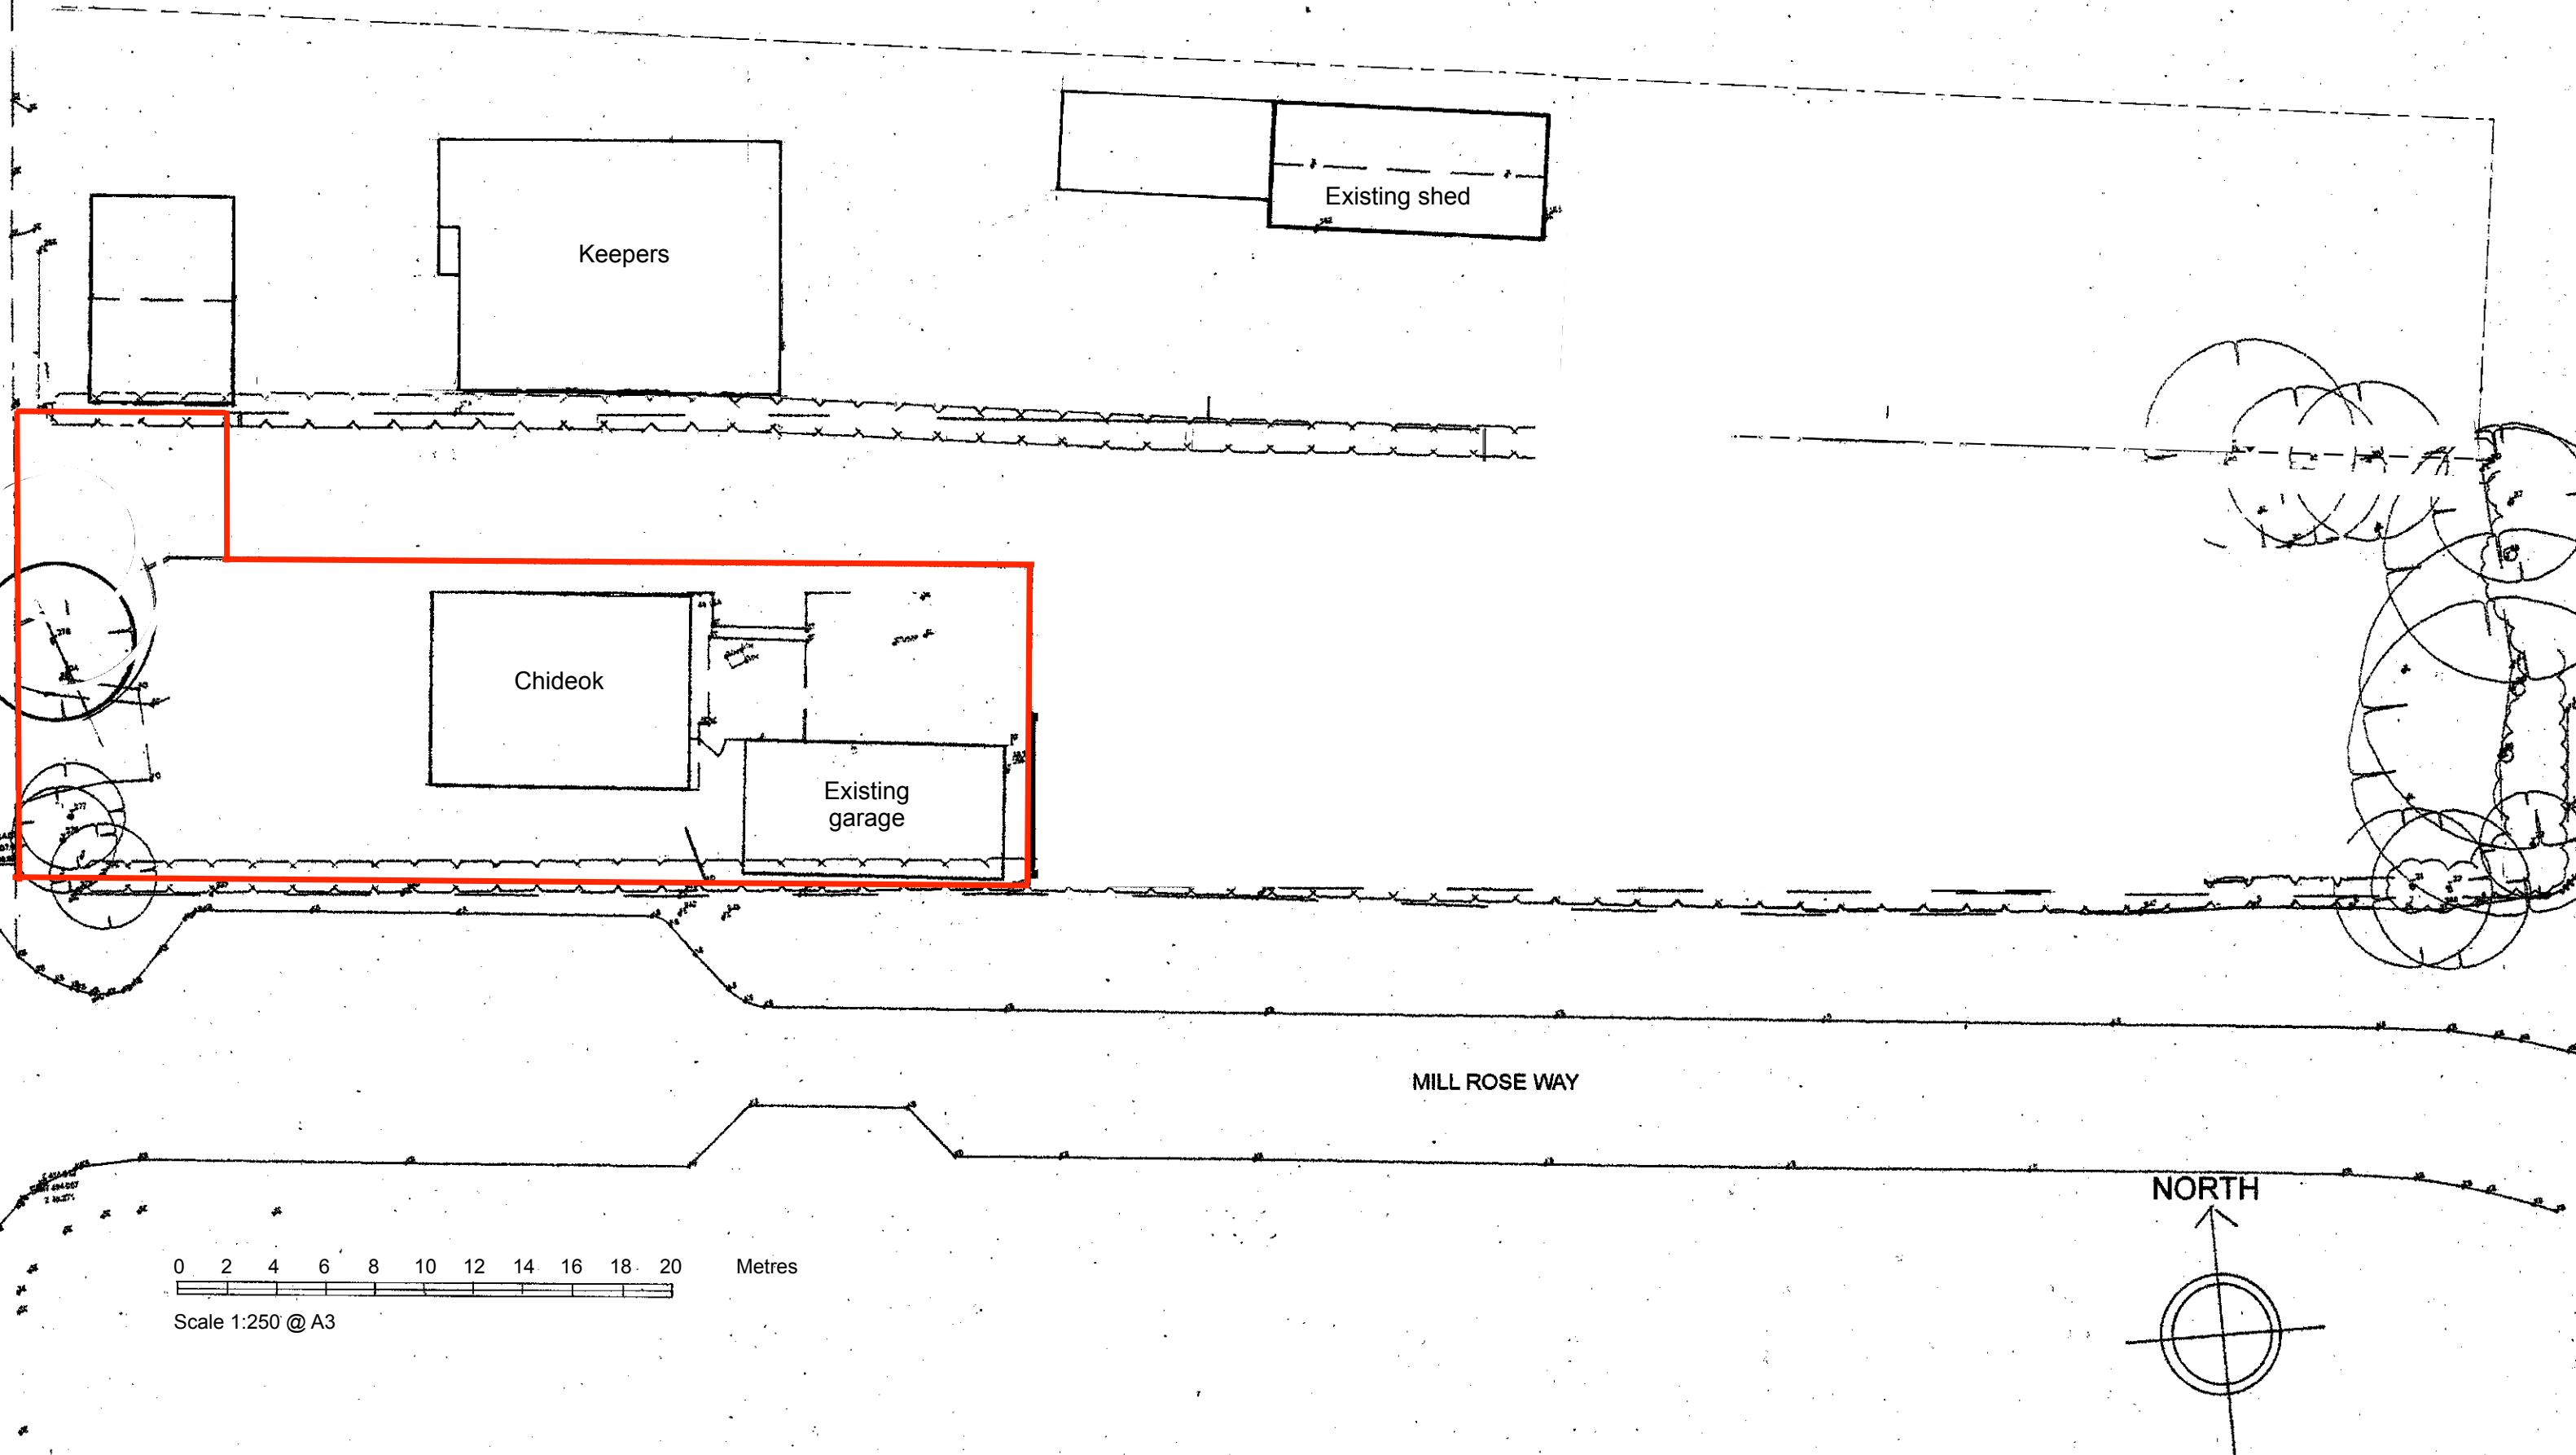

0 2 4 6 8 10 12 14 16 18 20 Metres
Scale 1:250 @ A3

NORTH

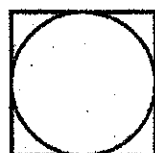

Client: Kauto Construction Ltd
Project: Proposed Alterations and Extensions
Location: Chideok, Valebridge Road, Burgess Hill
Drawing Title: Existing Site Plan

Drawing No: 2025-08-P-003
Scale: 1:250 @ A3
Date: 25/03/2025
Paper Size: A3

Rev: