


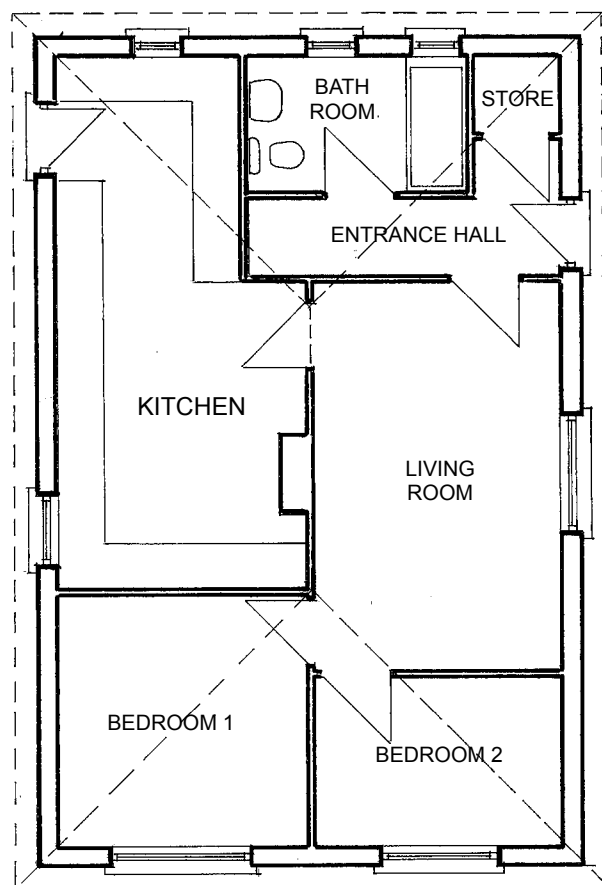


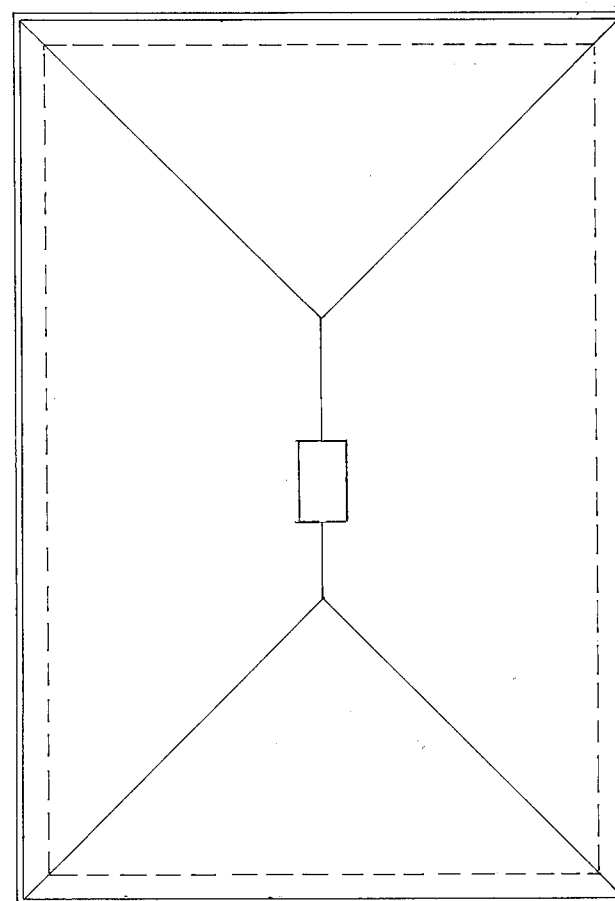


EXISTING GROUND FLOOR PLAN

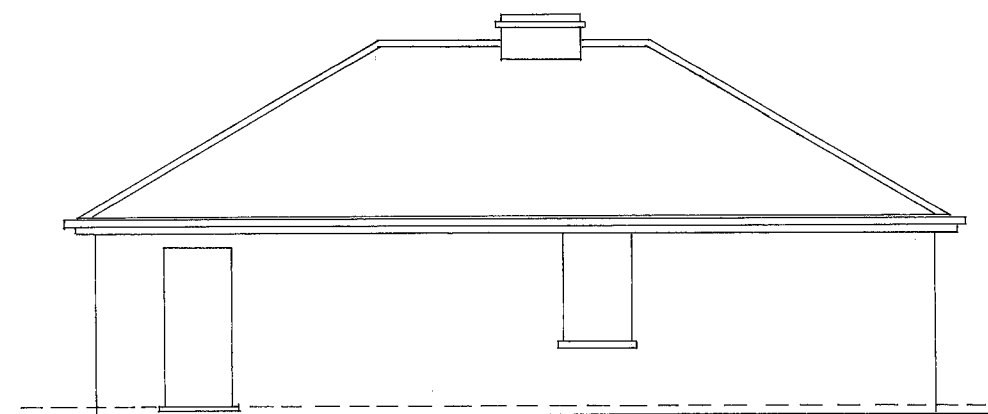


EXISTING ROOF PLAN

 


EXISTING NORTH ELEVATION

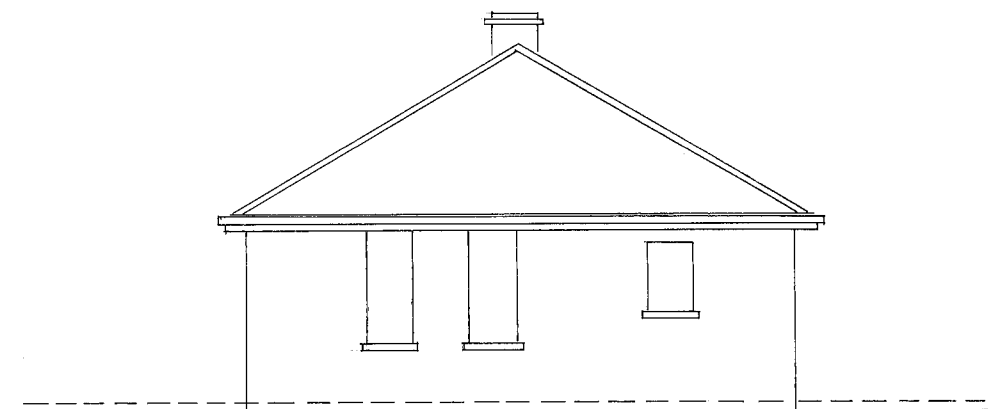


EXISTING EAST ELEVATION

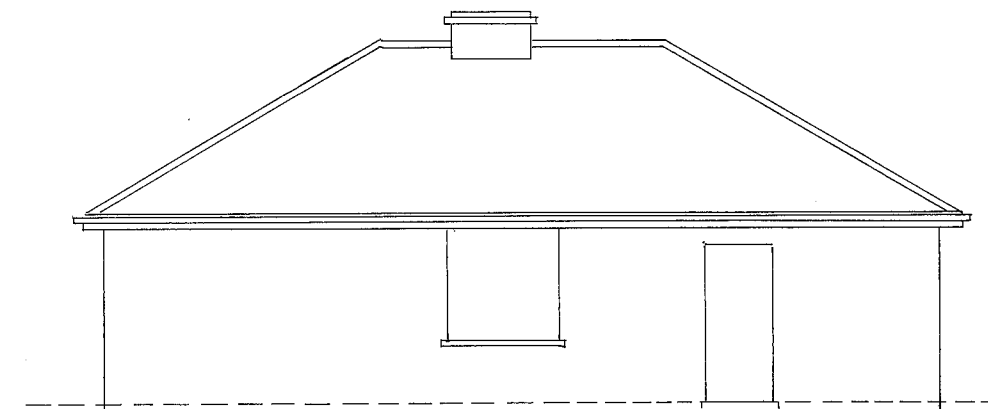

EXISTING SOUTH ELEVATION

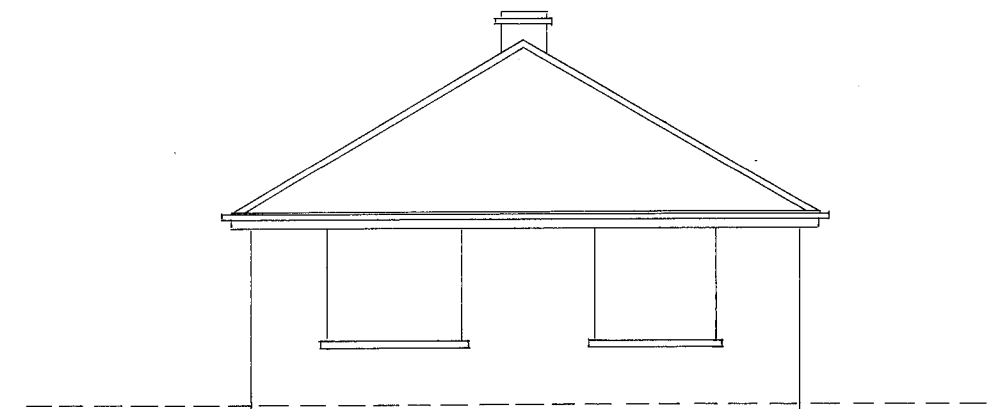

EXISTING WEST ELEVATION

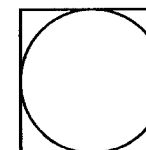

Client: Kauto Construction Ltd
 Project: Proposed Extensions & Alterations
 Location: Chideok, Valebridge Road, Burgess Hill. RH15 0RT
 Drawing Title: Existing Plans and Elevations for House

Drawing No: 2025-08-F-005
 Scale: 1:100 @ A3
 Date: 25/03/2025
 Paper Size: A3

Rev: