




EXISTING WEST ELEVATION

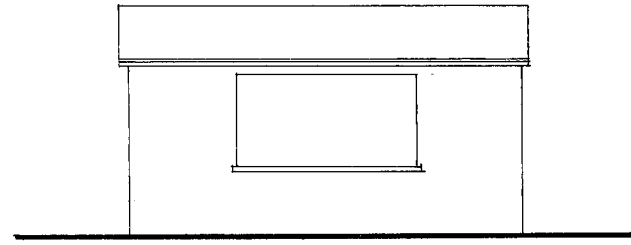


EXISTING EAST ELEVATION

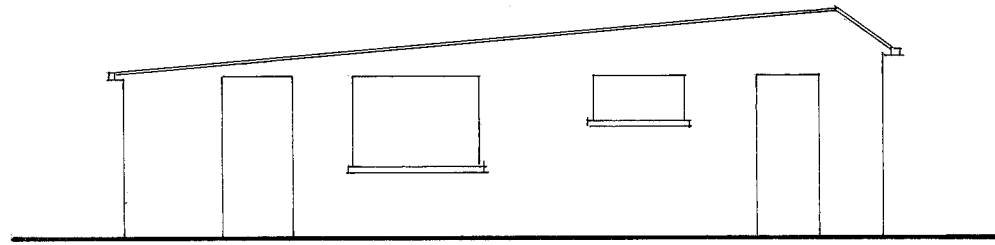


EXISTING NORTH ELEVATION

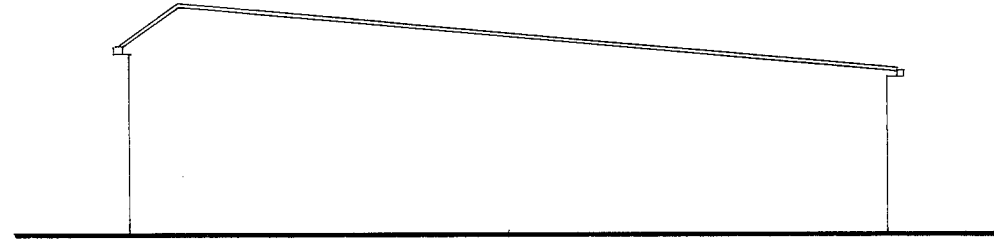


EXISTING SOUTH ELEVATION

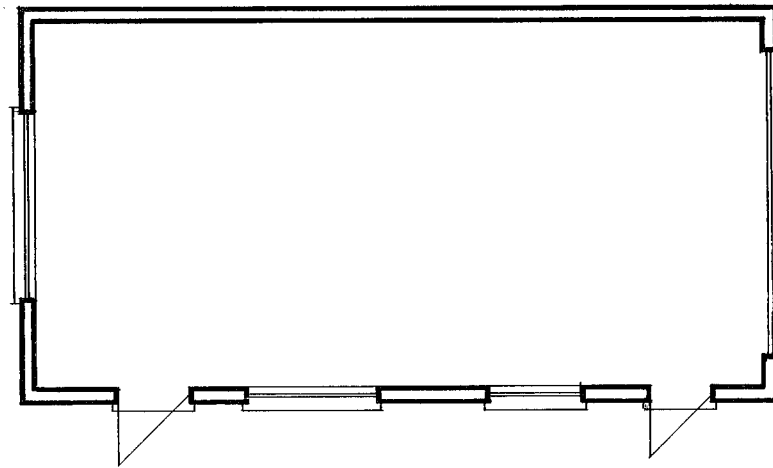

EXISTING GROUND FLOOR PLAN

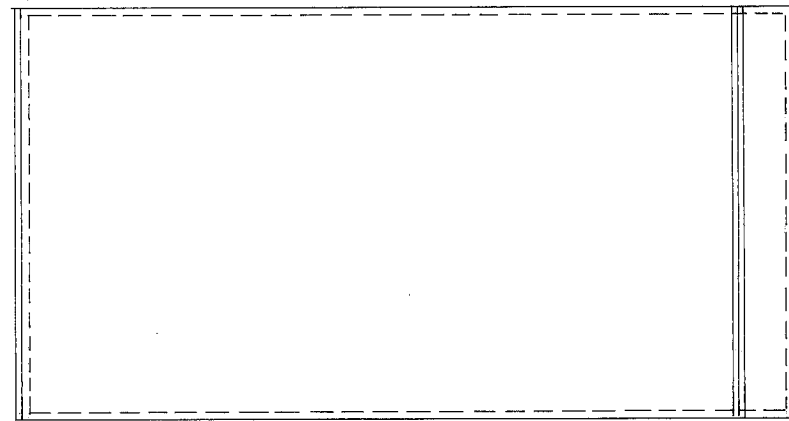

EXISTING ROOF PLAN

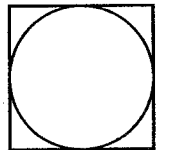

Client: Kauto Construction Ltd
Project: Proposed Extensions & Alterations
Location: Chideok, Valebridge Road, Burgess Hill. RH15 0RT
Drawing Title: Existing Plans and Elevations for Garage

Drawing No: 2025-08-F-006
Scale: 1:100 @ A3
Date: 25/03/2025
Paper Size: A3

Rev: