




PROPOSED GROUND FLOOR PLAN

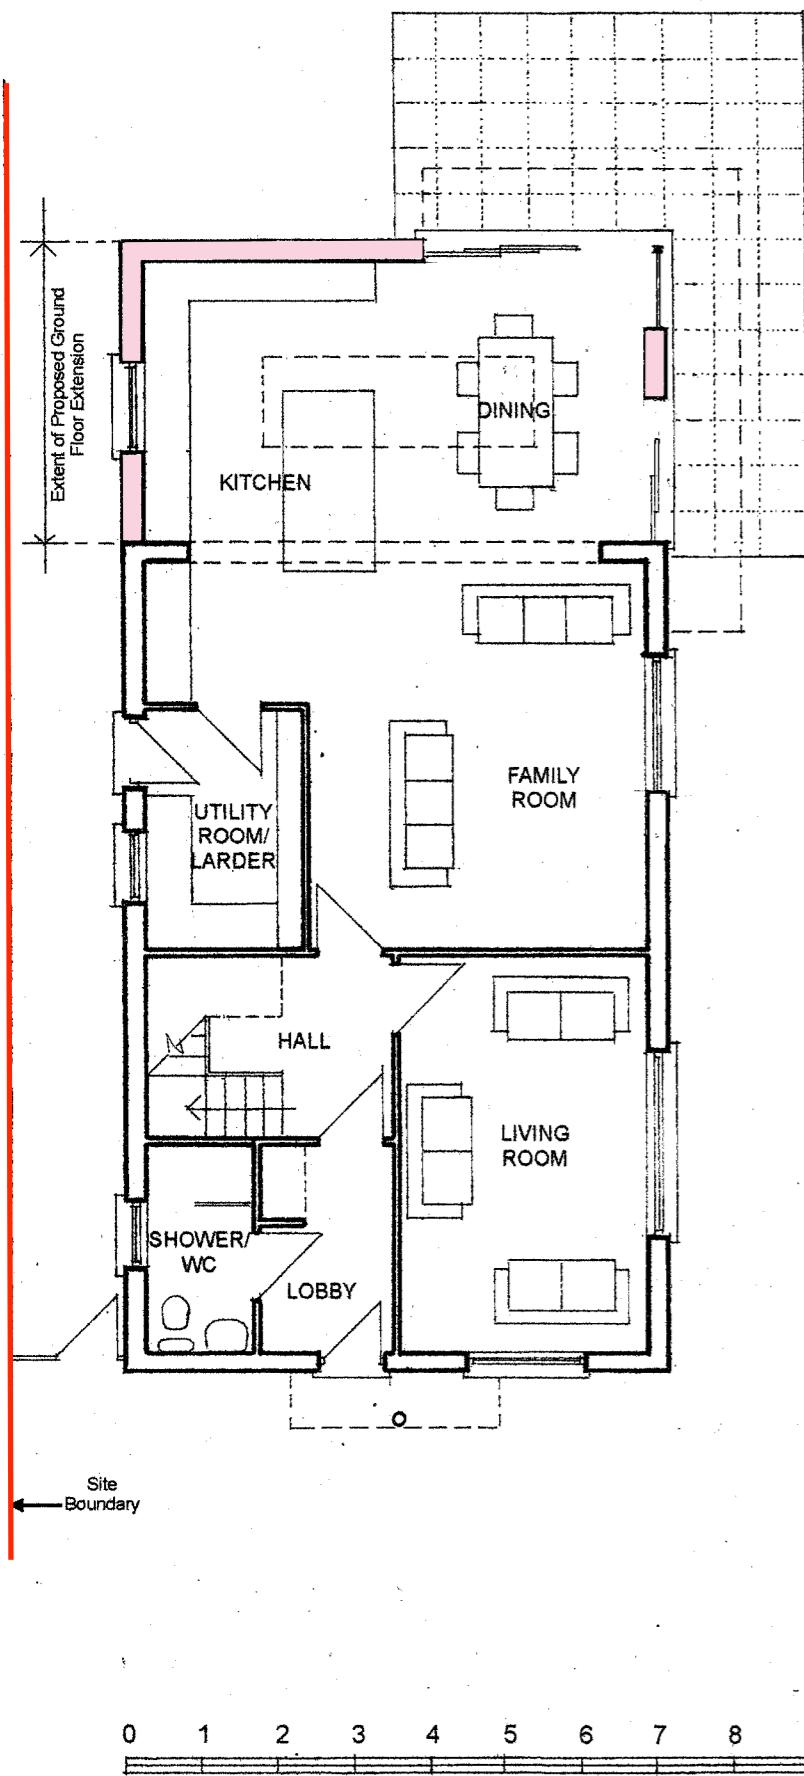

PROPOSED FIRST FLOOR PLAN

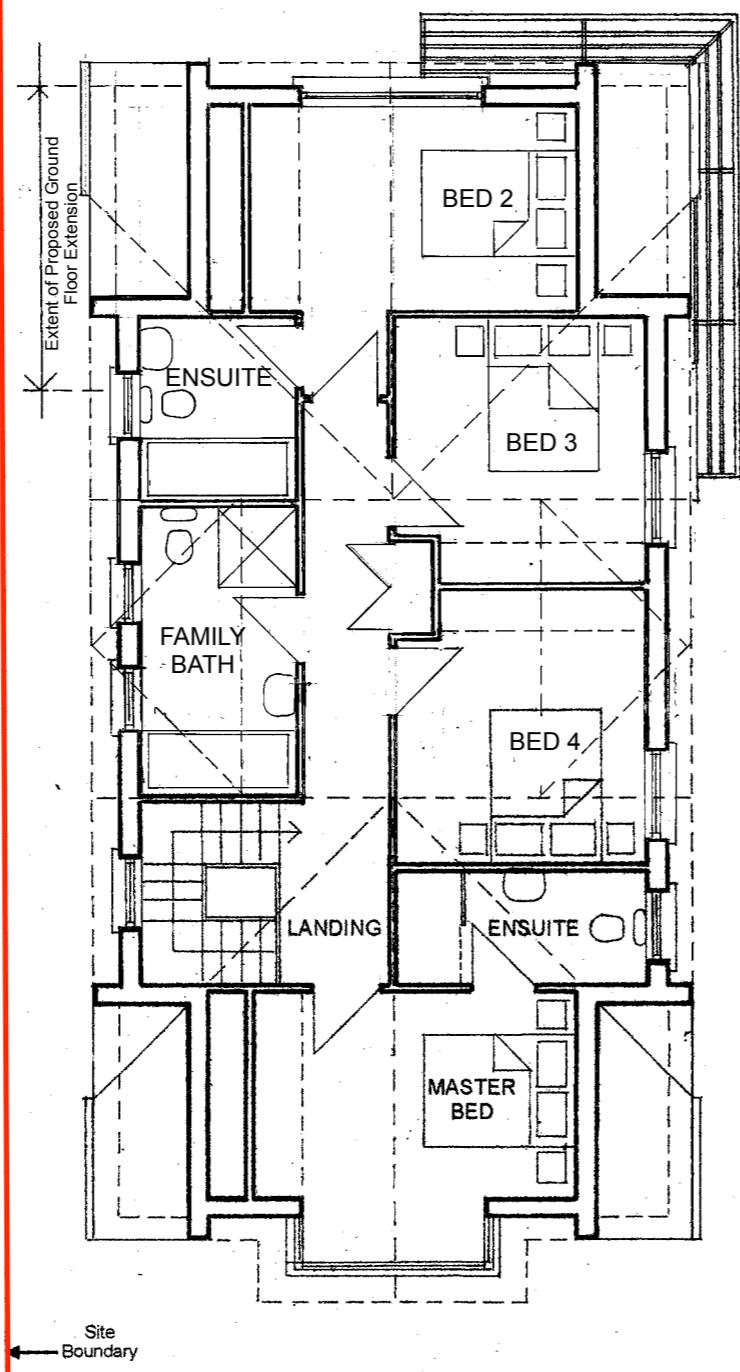

PROPOSED ROOF PLAN

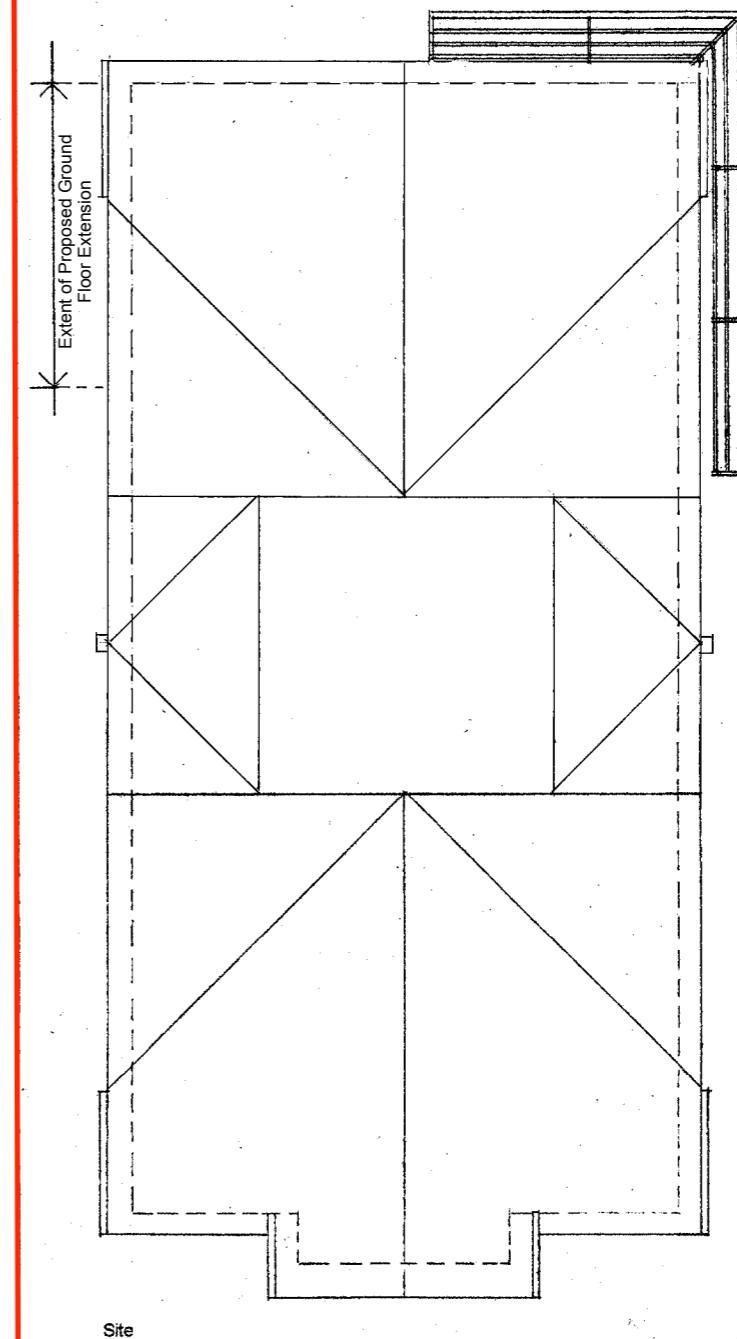

Rev: \_\_\_\_\_  
Drawing No: 2025-08-P-007  
Scale: 1:100 @ A3  
Date: 25/03/2025  
Paper Size: A3

Client: Kauto Construction Ltd  
Project: Proposed Extensions & Alterations  
Location: Chideok, Valebridge Road, Burgess Hill. RH15 0RT  
Drawing Title: Proposed Floor Plans for House

