


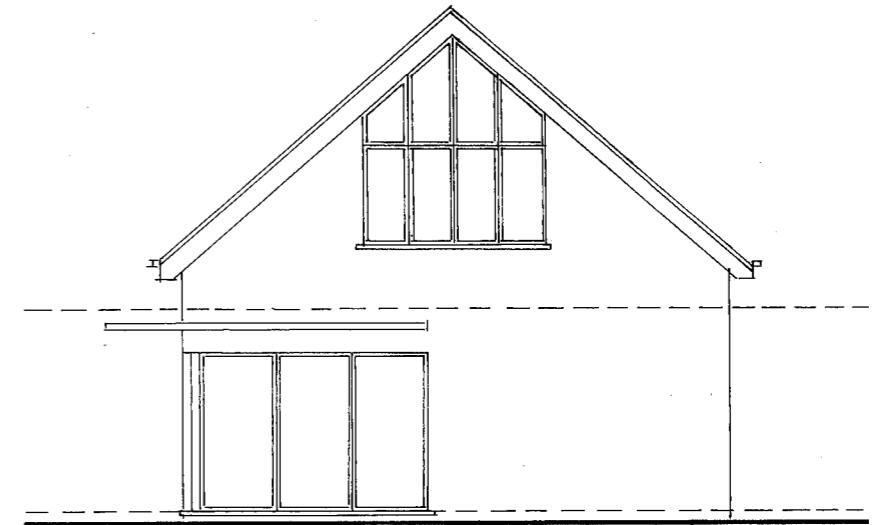


PROPOSED NORTH ELEVATION




PROPOSED EAST ELEVATION



PROPOSED SOUTH ELEVATION

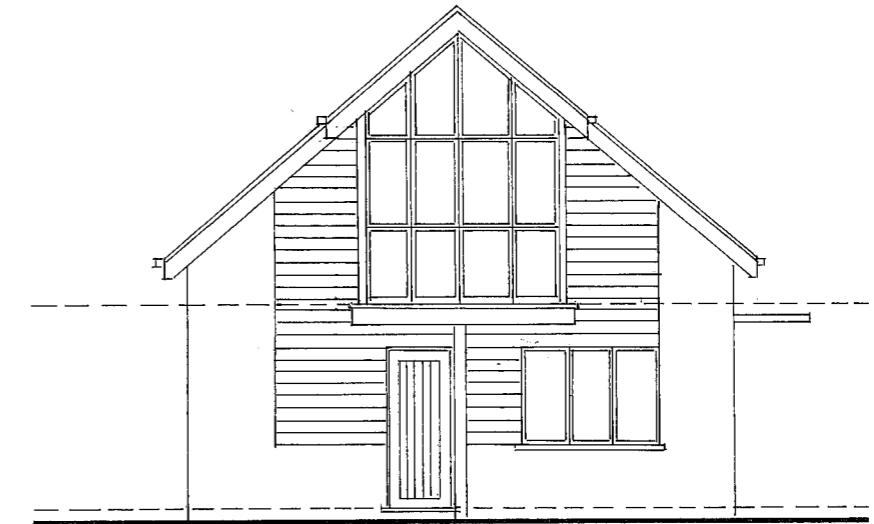

PROPOSED WEST ELEVATION

 

Scale 1:100 @ A3

Rev:   
Drawing No: 2025-08-F-008  
Scale: 1:100 @ A3  
Date: 25/03/2025  
Paper Size: A3

Client: Kauto Construction Ltd  
Project: Proposed Extensions & Alterations  
Location: Chideok, Valebridge Road, Burgess Hill. RH15 0RT  
Drawing Title: Proposed Elevations for House

