





PROPOSED ROOF PLAN

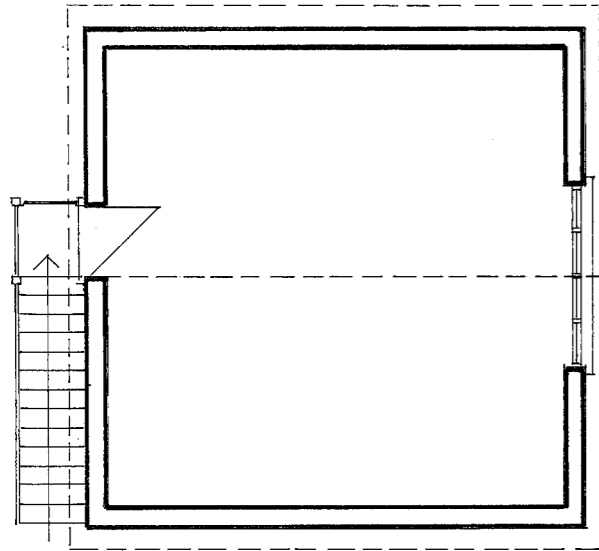


PROPOSED FIRST FLOOR PLAN

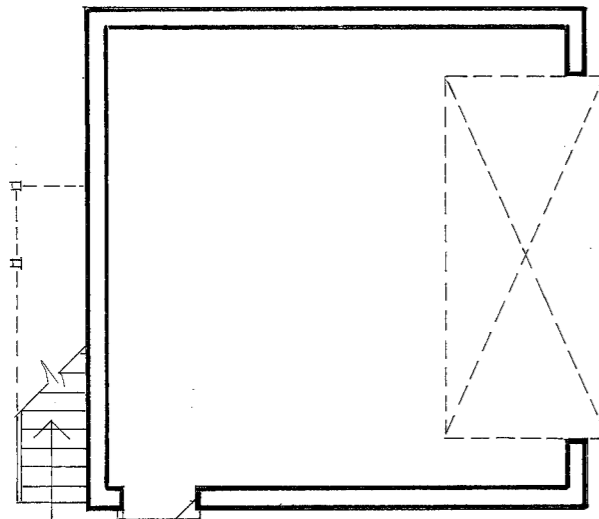


PROPOSED GROUND FLOOR PLAN

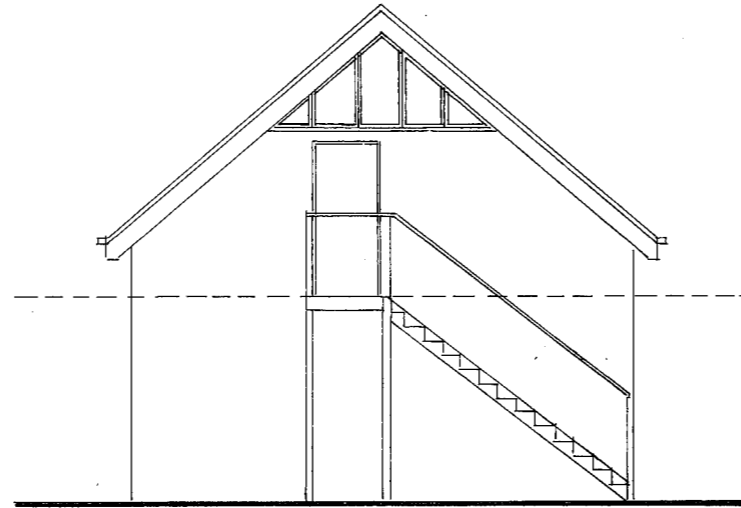 


PROPOSED SOUTH ELEVATION

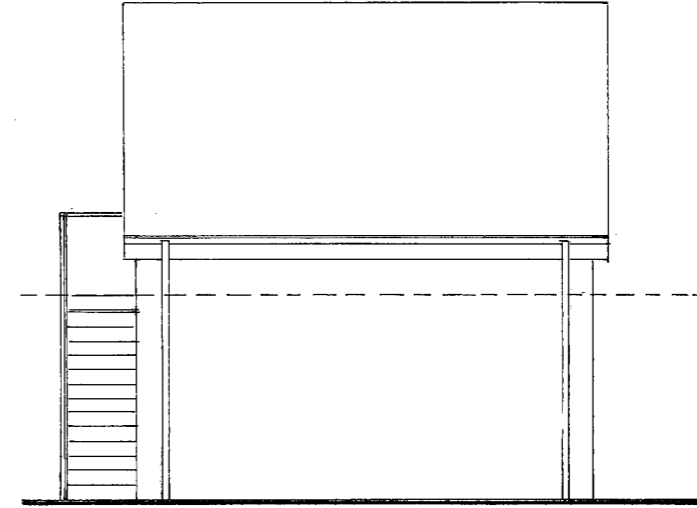

PROPOSED EAST ELEVATION

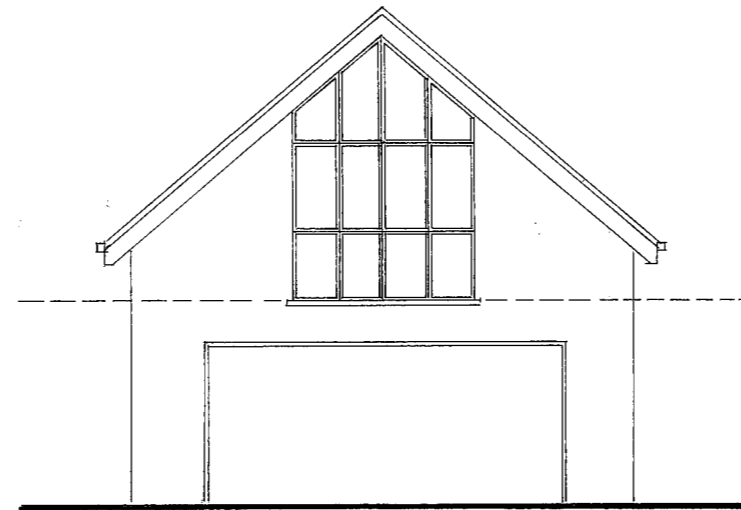

PROPOSED NORTH ELEVATION

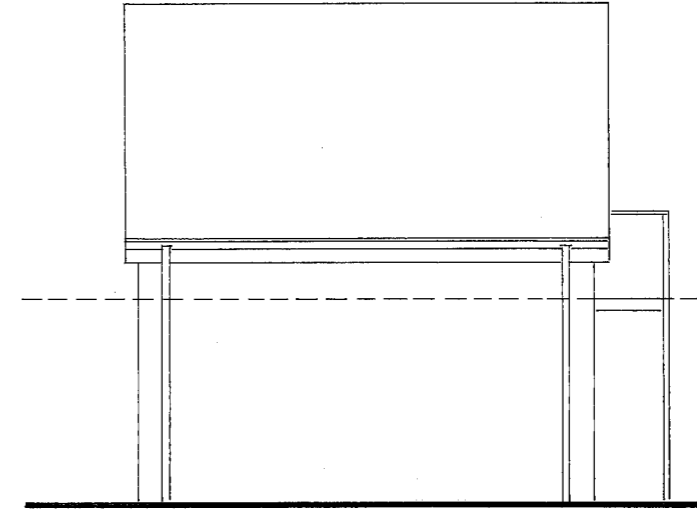

PROPOSED WEST ELEVATION

Drawing No: 2025-08-F-009
Scale: 1:100 @ A3
Date: 25/03/2025
Paper Size: A3
Rev:

Client: Kauto Construction Ltd
Project: Proposed Extensions & Alterations
Location: Chideok, Valebridge Road, Burgess Hill. RH15 0RT
Drawing Title: Proposed Plans & Elevations for Garage

