


First Floor Plan

As Existing
1:50

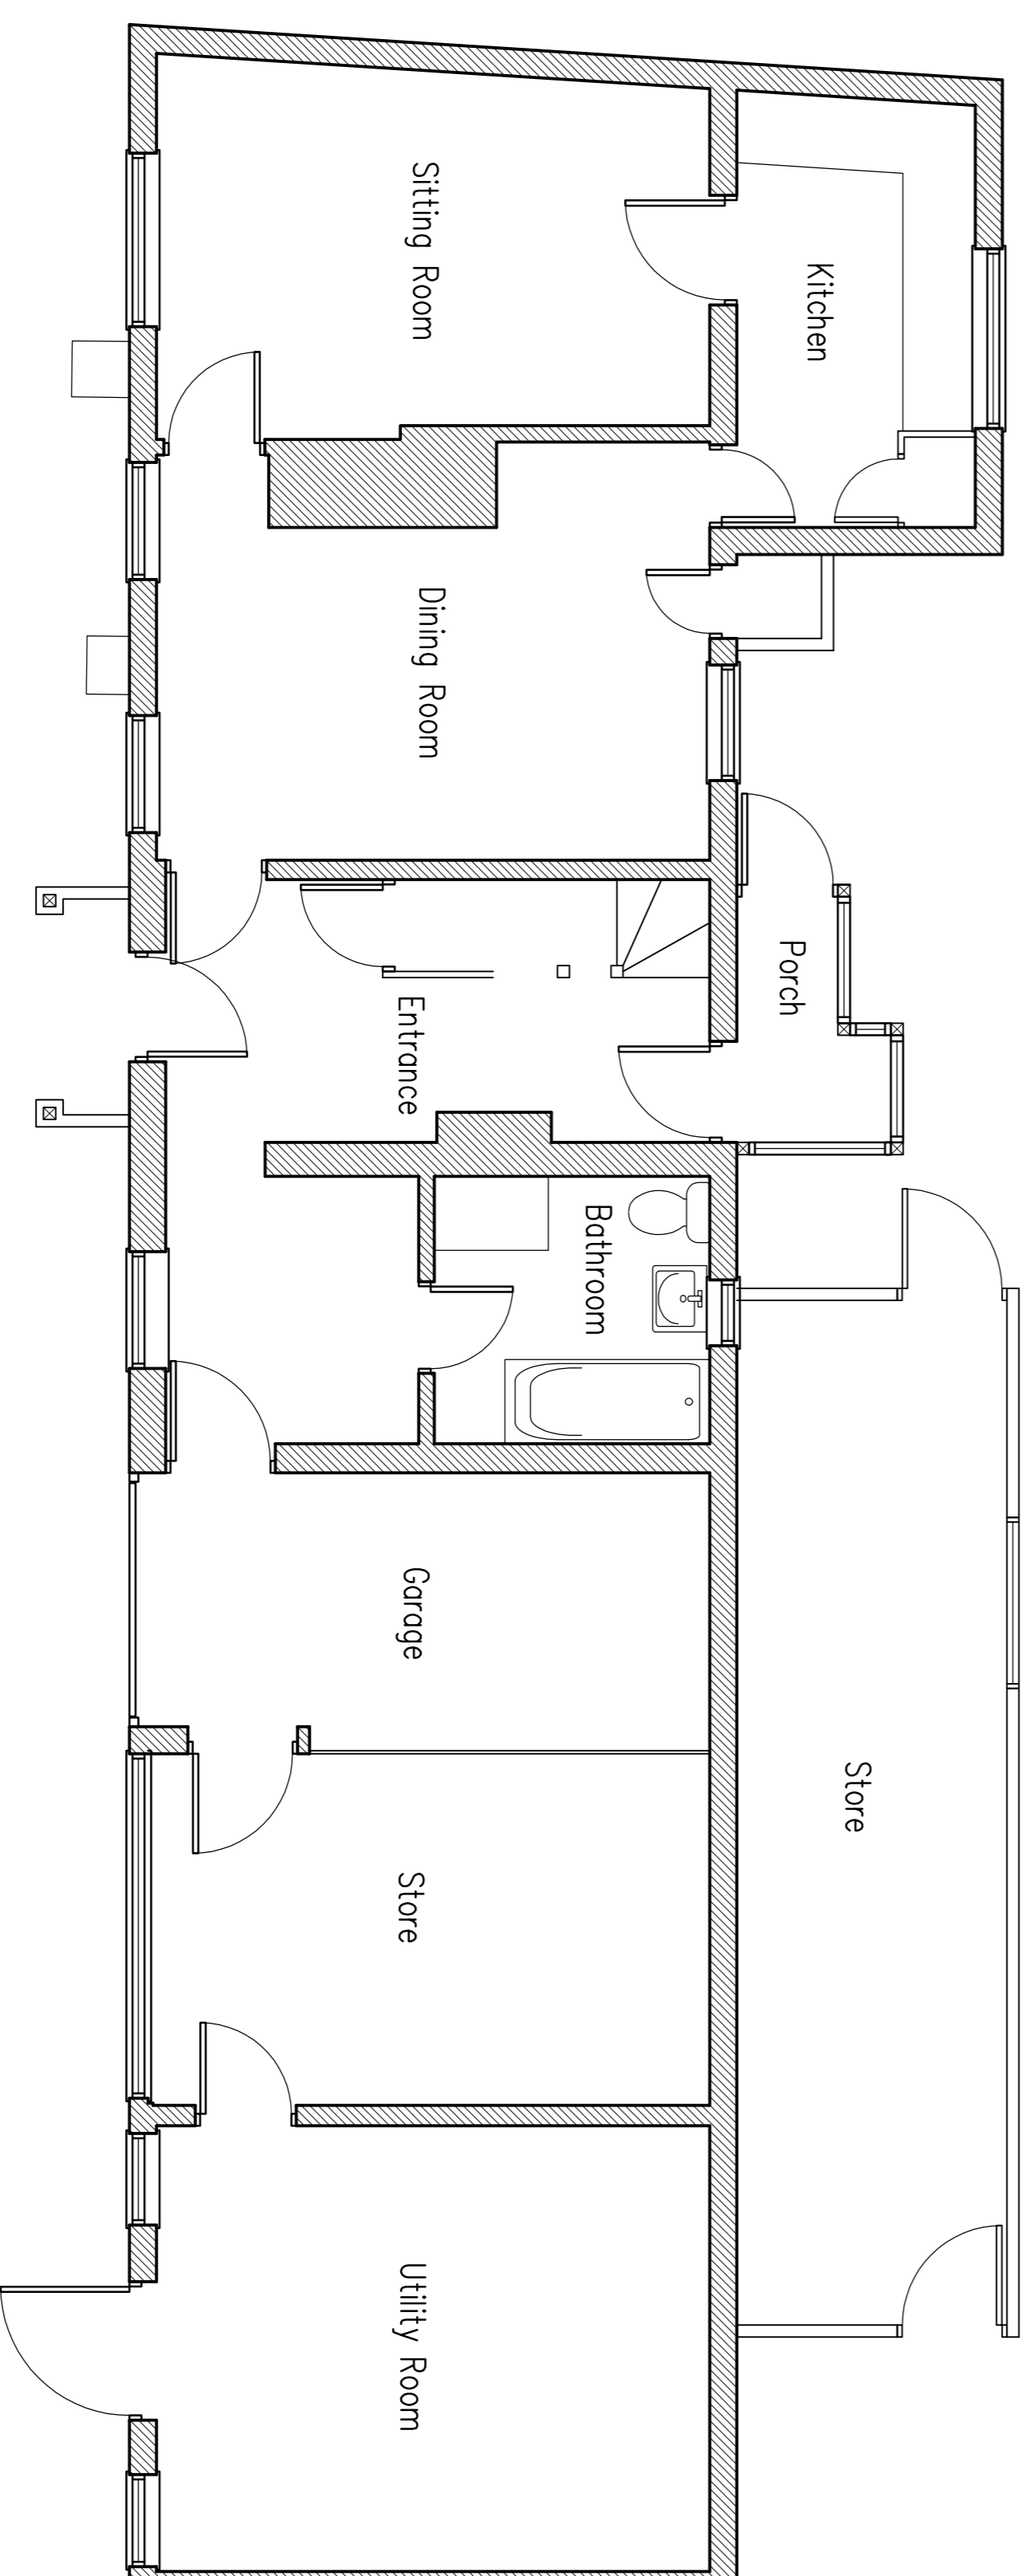

Ground Floor Plan

As Existing
1:50

Project:
Proposed Extension at:
Bentley Cottage
Wickham Hill
Hurstpierpoint

Drawing title:
Floor Plans as Existing

Client:
Action / Hillier

Copyright of:
Clive Voller Associates
Chartered Building Surveyors
15 Station Road
Burgess Hill
West Sussex
RH11 9DE
Tel: 01444 871010
Fax: 01444 870099
Web: www.clivevoller.com



Scale:
1:50 @ A1

Date:
Sept 2025

Drawn:

Dwg. No. 4138-03

Rev'n

