




South Elevation
As Existing
1:100

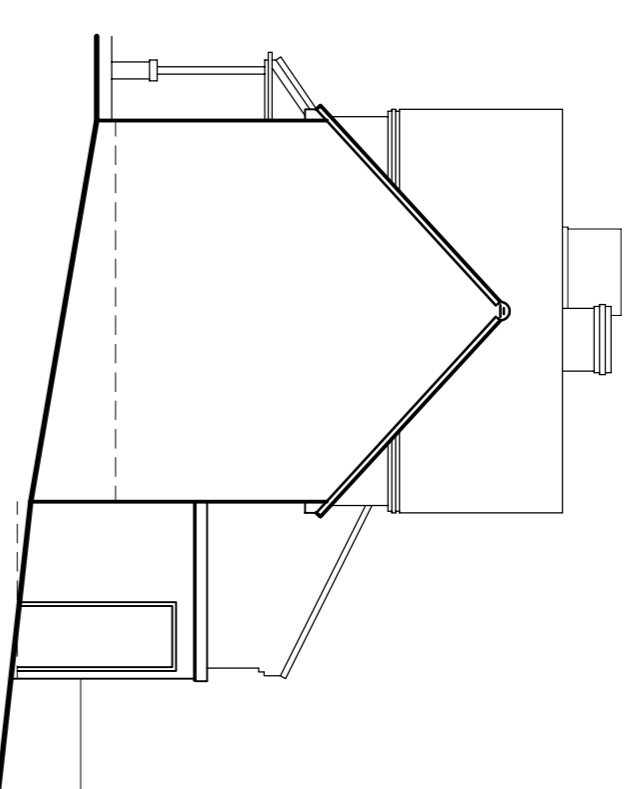

East Elevation
As Existing
1:100

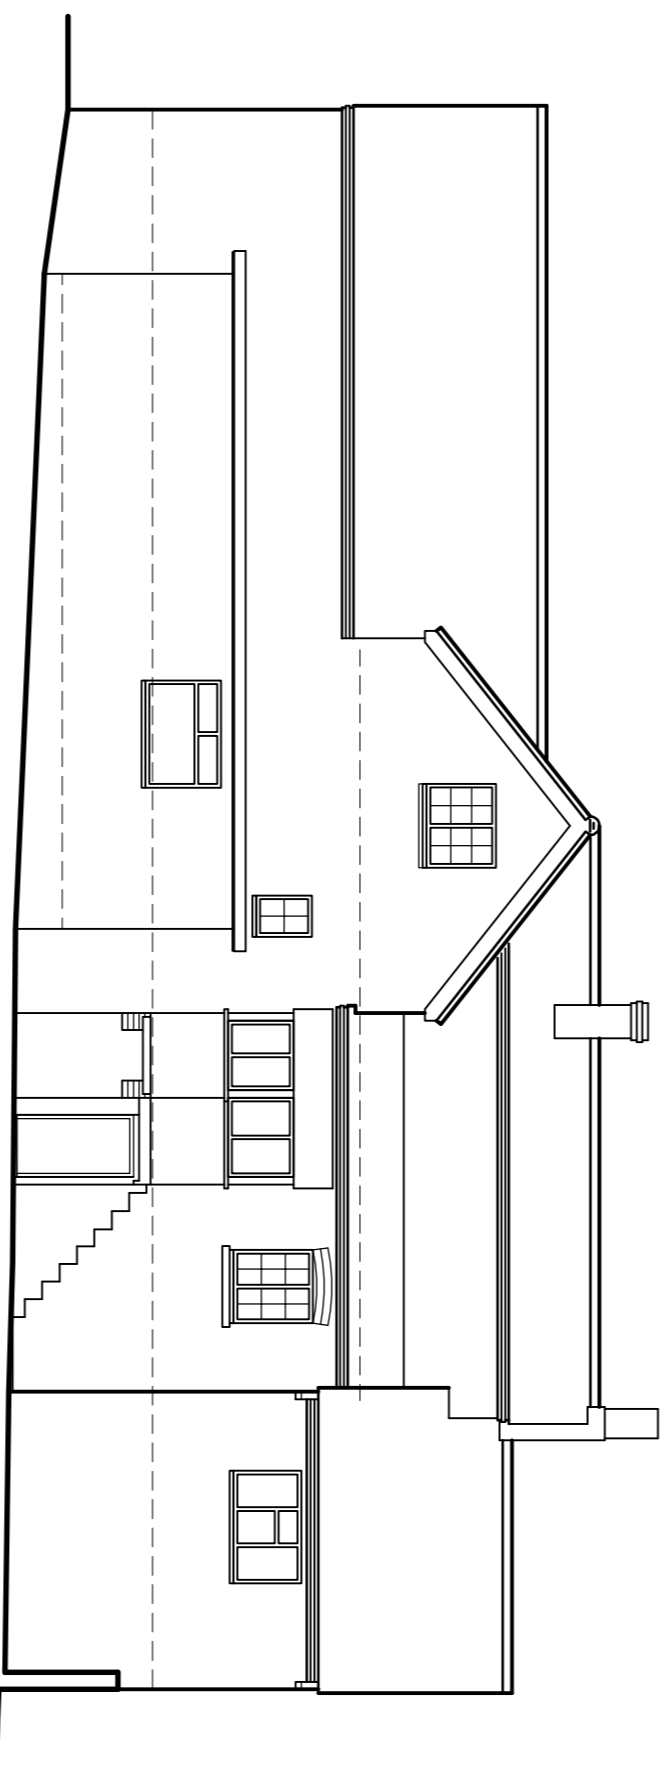

North Elevation
As Existing
1:100

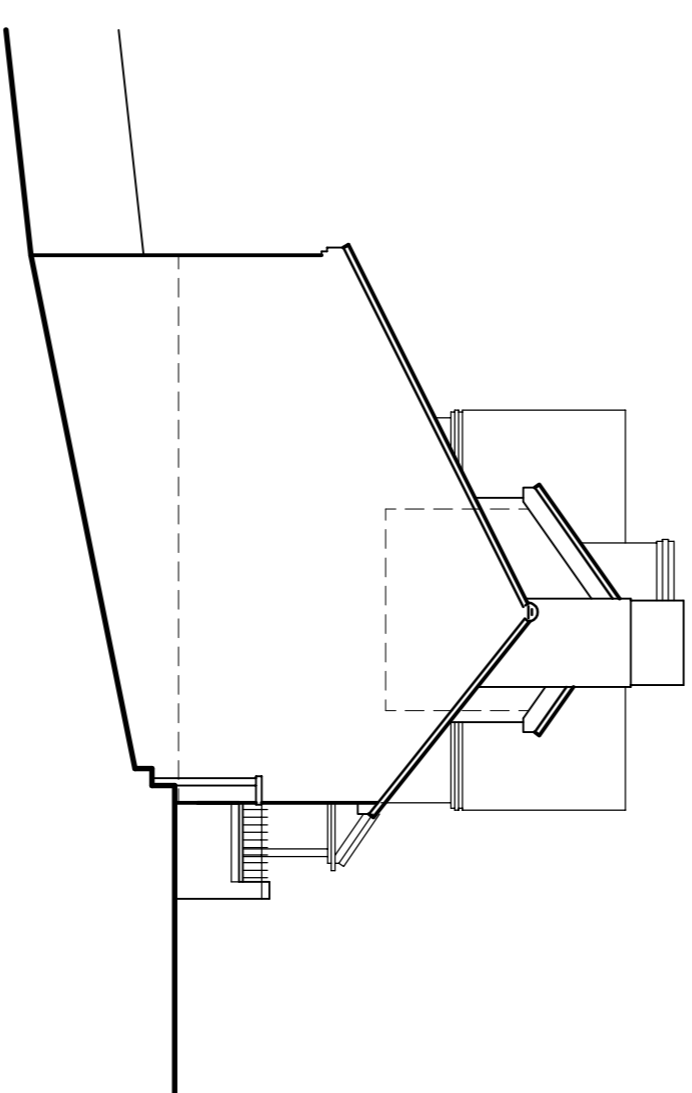

West Elevation
As Existing
1:100

Project:
**Proposed Extension at:
Bentley Cottage
Wickham Hill
Hurslipierpoint**

Drawing title:
Elevations as Existing

Client:
Action / Hillier

Copyright of:
Clive Voller Associates
Chartered Building Surveyors
15 Station Road
Burgess Hill
West Sussex
RH11 9DE
Tel: 01444 871010
Fax: 01444 870099
Web: www.clivevoller.com




Scale:
1:100 @ A1

Date:
Sept 2025

Dwg. No. **4138-04**

Rev'n

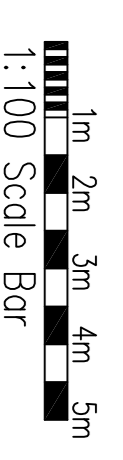

1:100 Scale Bar