

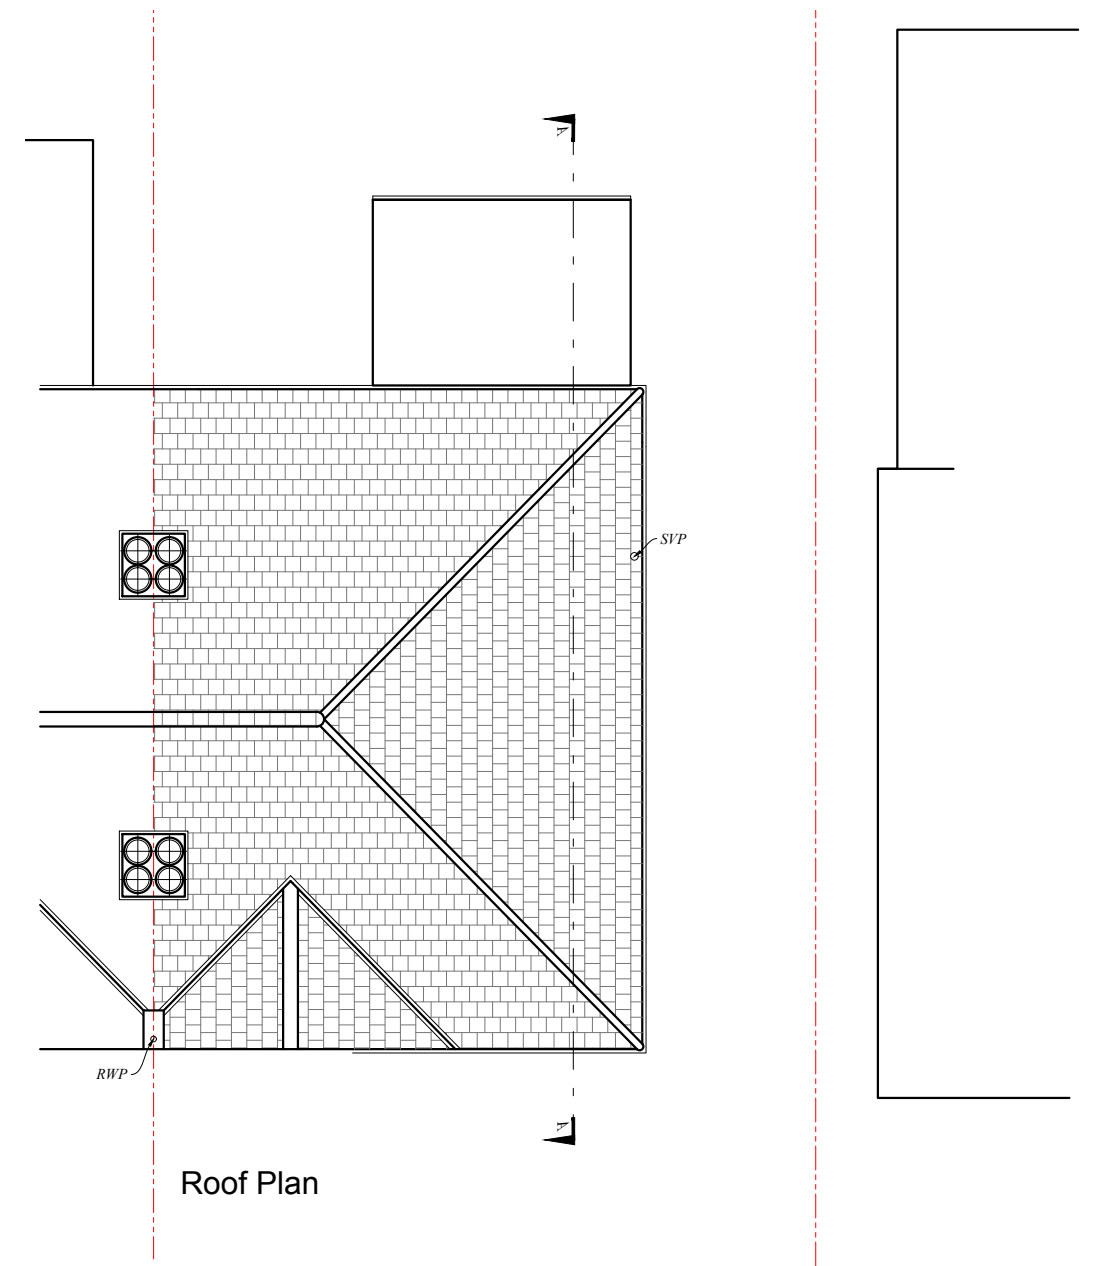
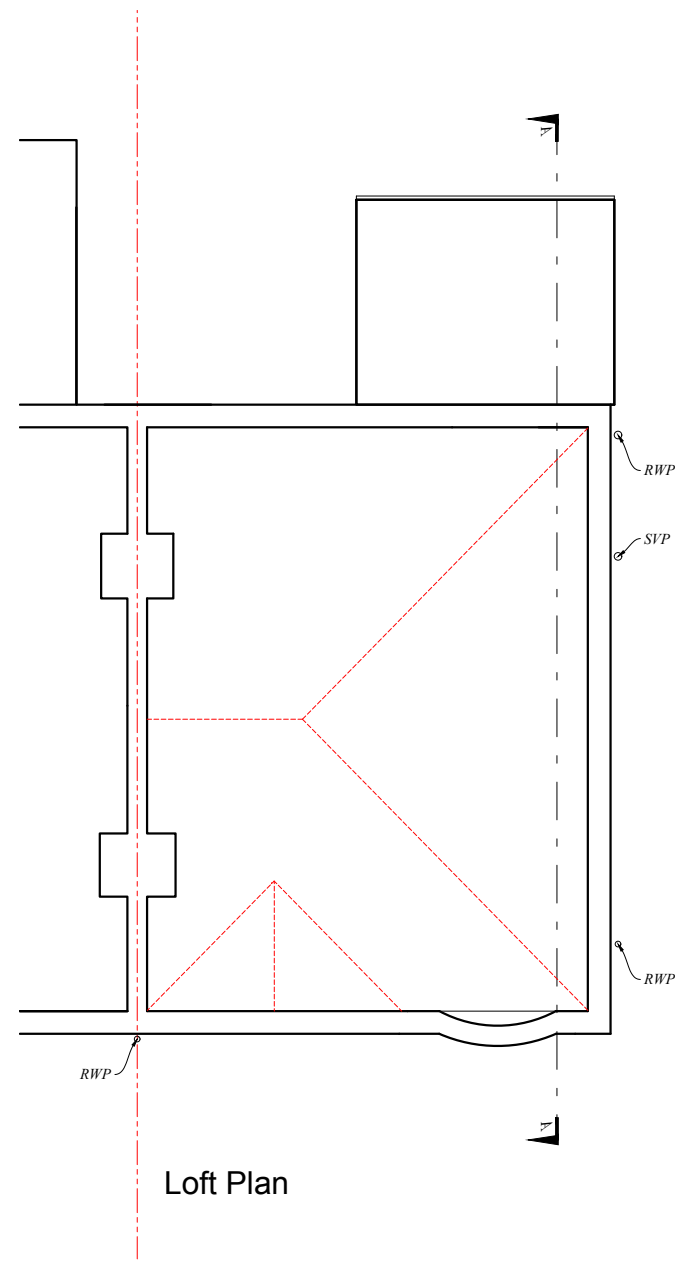


A 28.11.25 DRAWING REVISED


rev	date	description	
RB Design Corner Cottage, The Limes, Follbridge, RH19 2QY Tel: 01342 523 766 Mob 07988 998 928 email: info@rosshordichdesign.co.uk			
project	drawing	date	job no
36 & 38 Buckhurst Way East Grinstead, RH19 2AJ	WORKS	11.09.25	
client	scale (s)	drawing no	
Mr. Alan Milton	1:100	PLN 01	

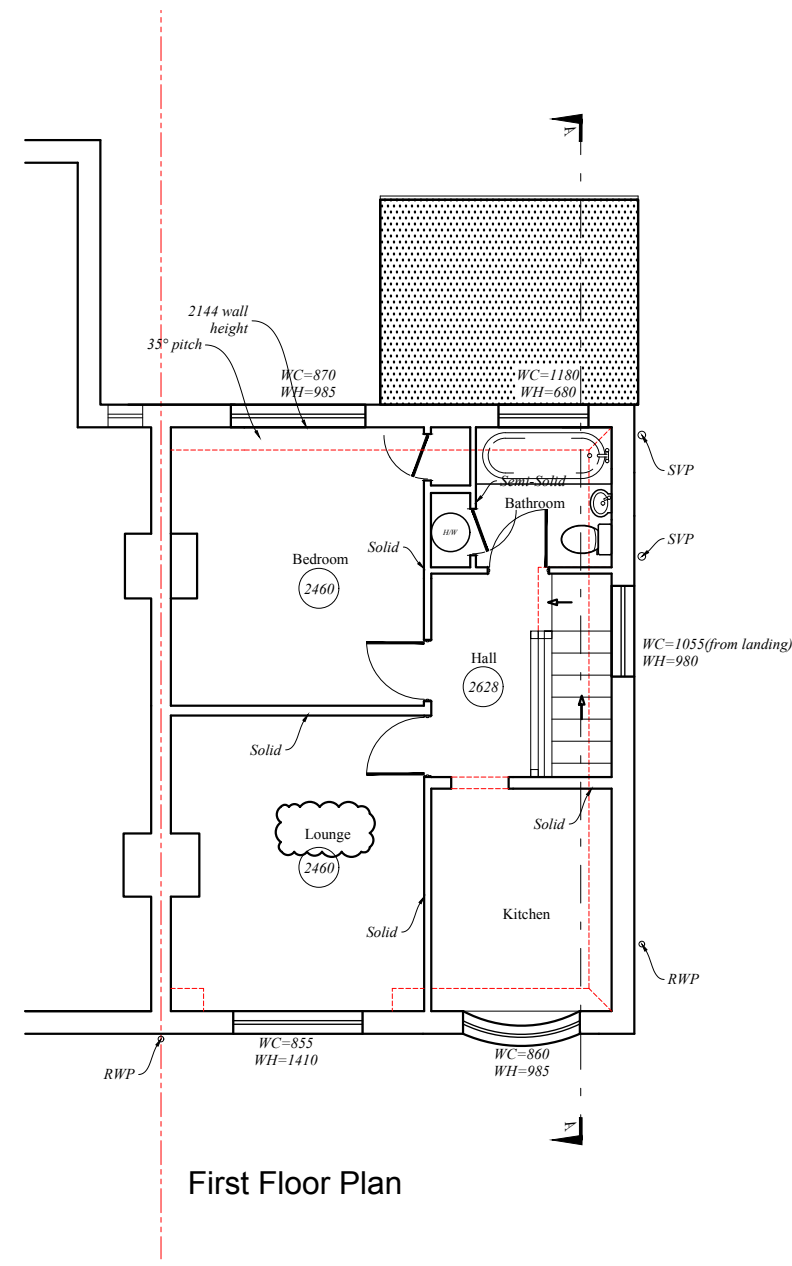

Front Elevation

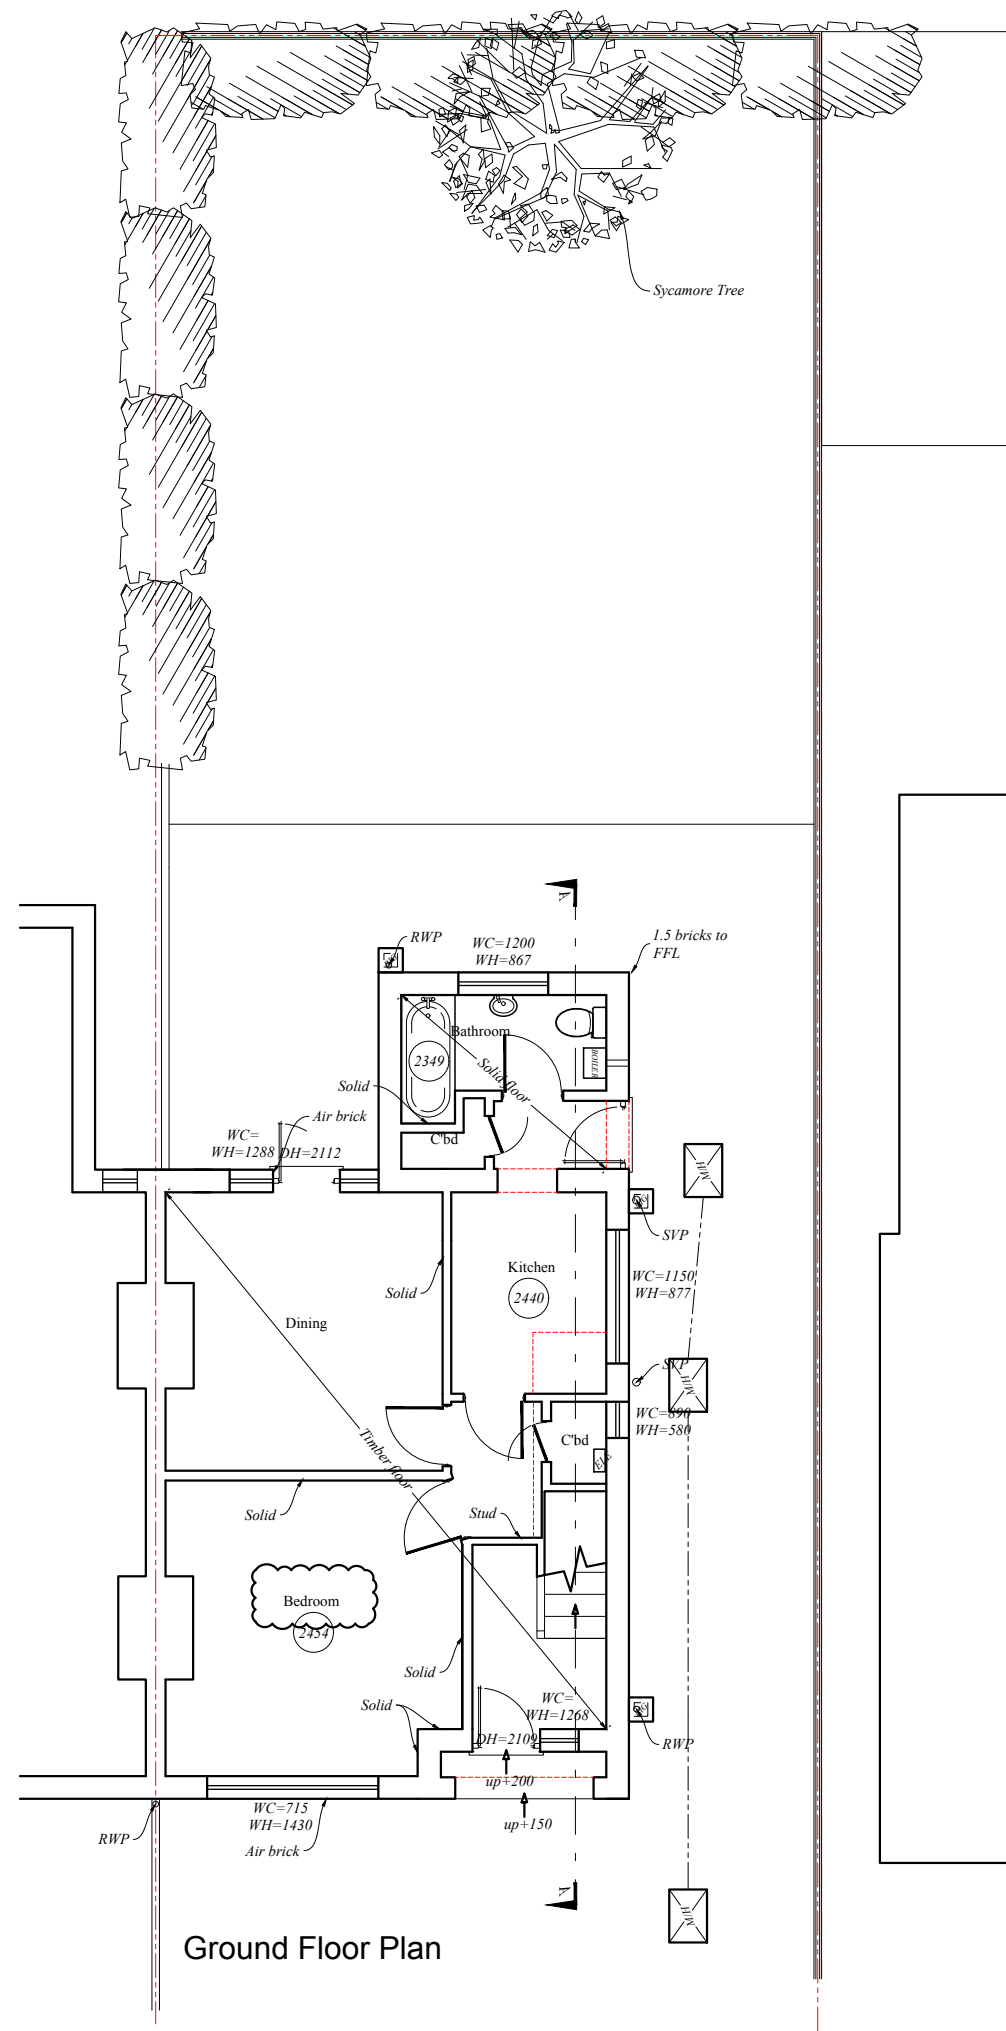


Side Elevation

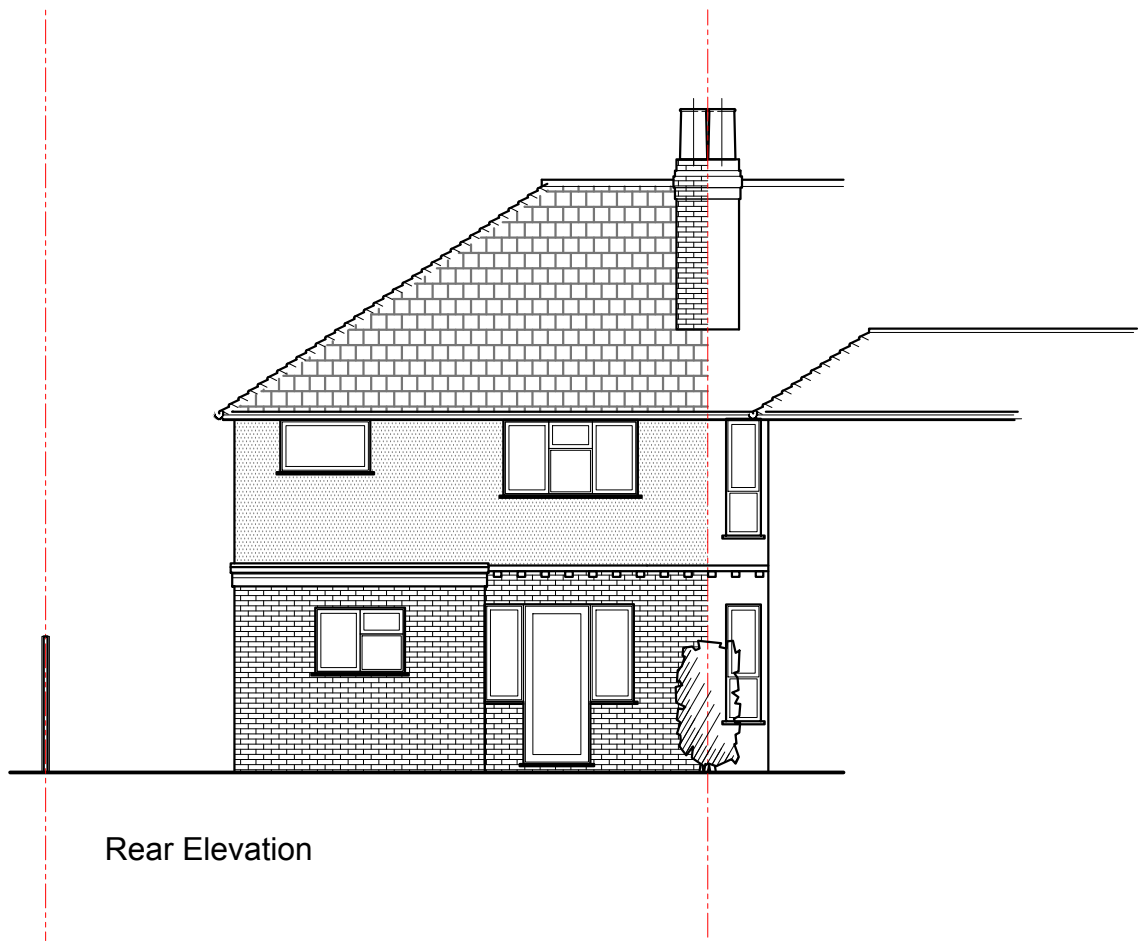

Rear Elevation




Side Elevation

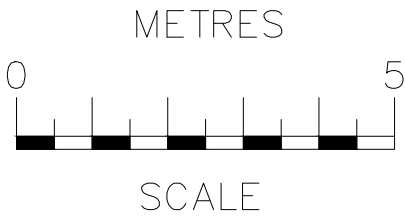

rev	date	description	
RB Design Corner Cottage, The Limes, Felbridge, East Grinstead, RH19 2QY Tel: 01342 523 766 Mob 07988 998 928 e-mail: info@rossbenditchdesign.co.uk			
project 36 & 38 Buckhurst Way East Grinstead, RH19 2AJ	drawing WORKS	date 11.09.25	job no
client: Mr. Alan Milton	ELEVATIONS EXISTING	scale @ 1:100	drawing no PLN 02





METRES


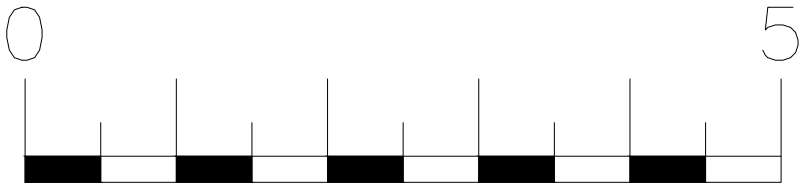


SCALE

rev	date	description		
RB Design Corner Cottage, The Limes, Felbridge, East Grinstead, RH19 2QY Tel: 01342 523 766 Mob 07988 998 928 e-mail: info@roxbondarchitects.co.uk				
project 36 & 38 Buckhurst Way East Grinstead, RH19 2AJ client: Mr. Alan Milton	drawing WORKS SECTION A-A EXISTING	date 11.09.25 scale 1:50	job no drawing no PLN 03	

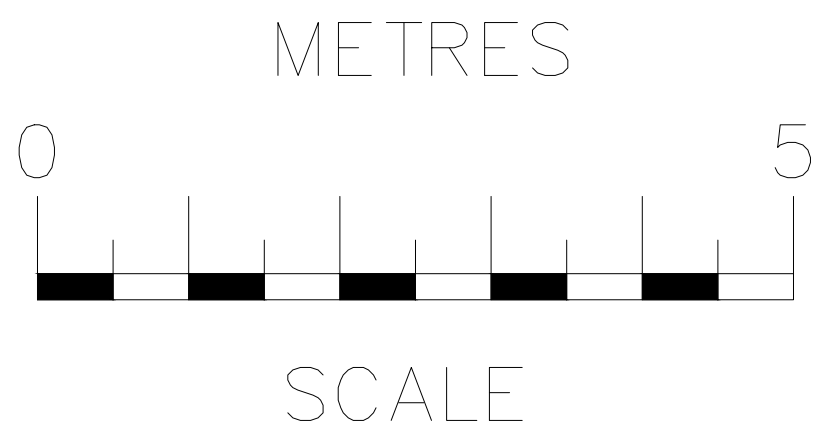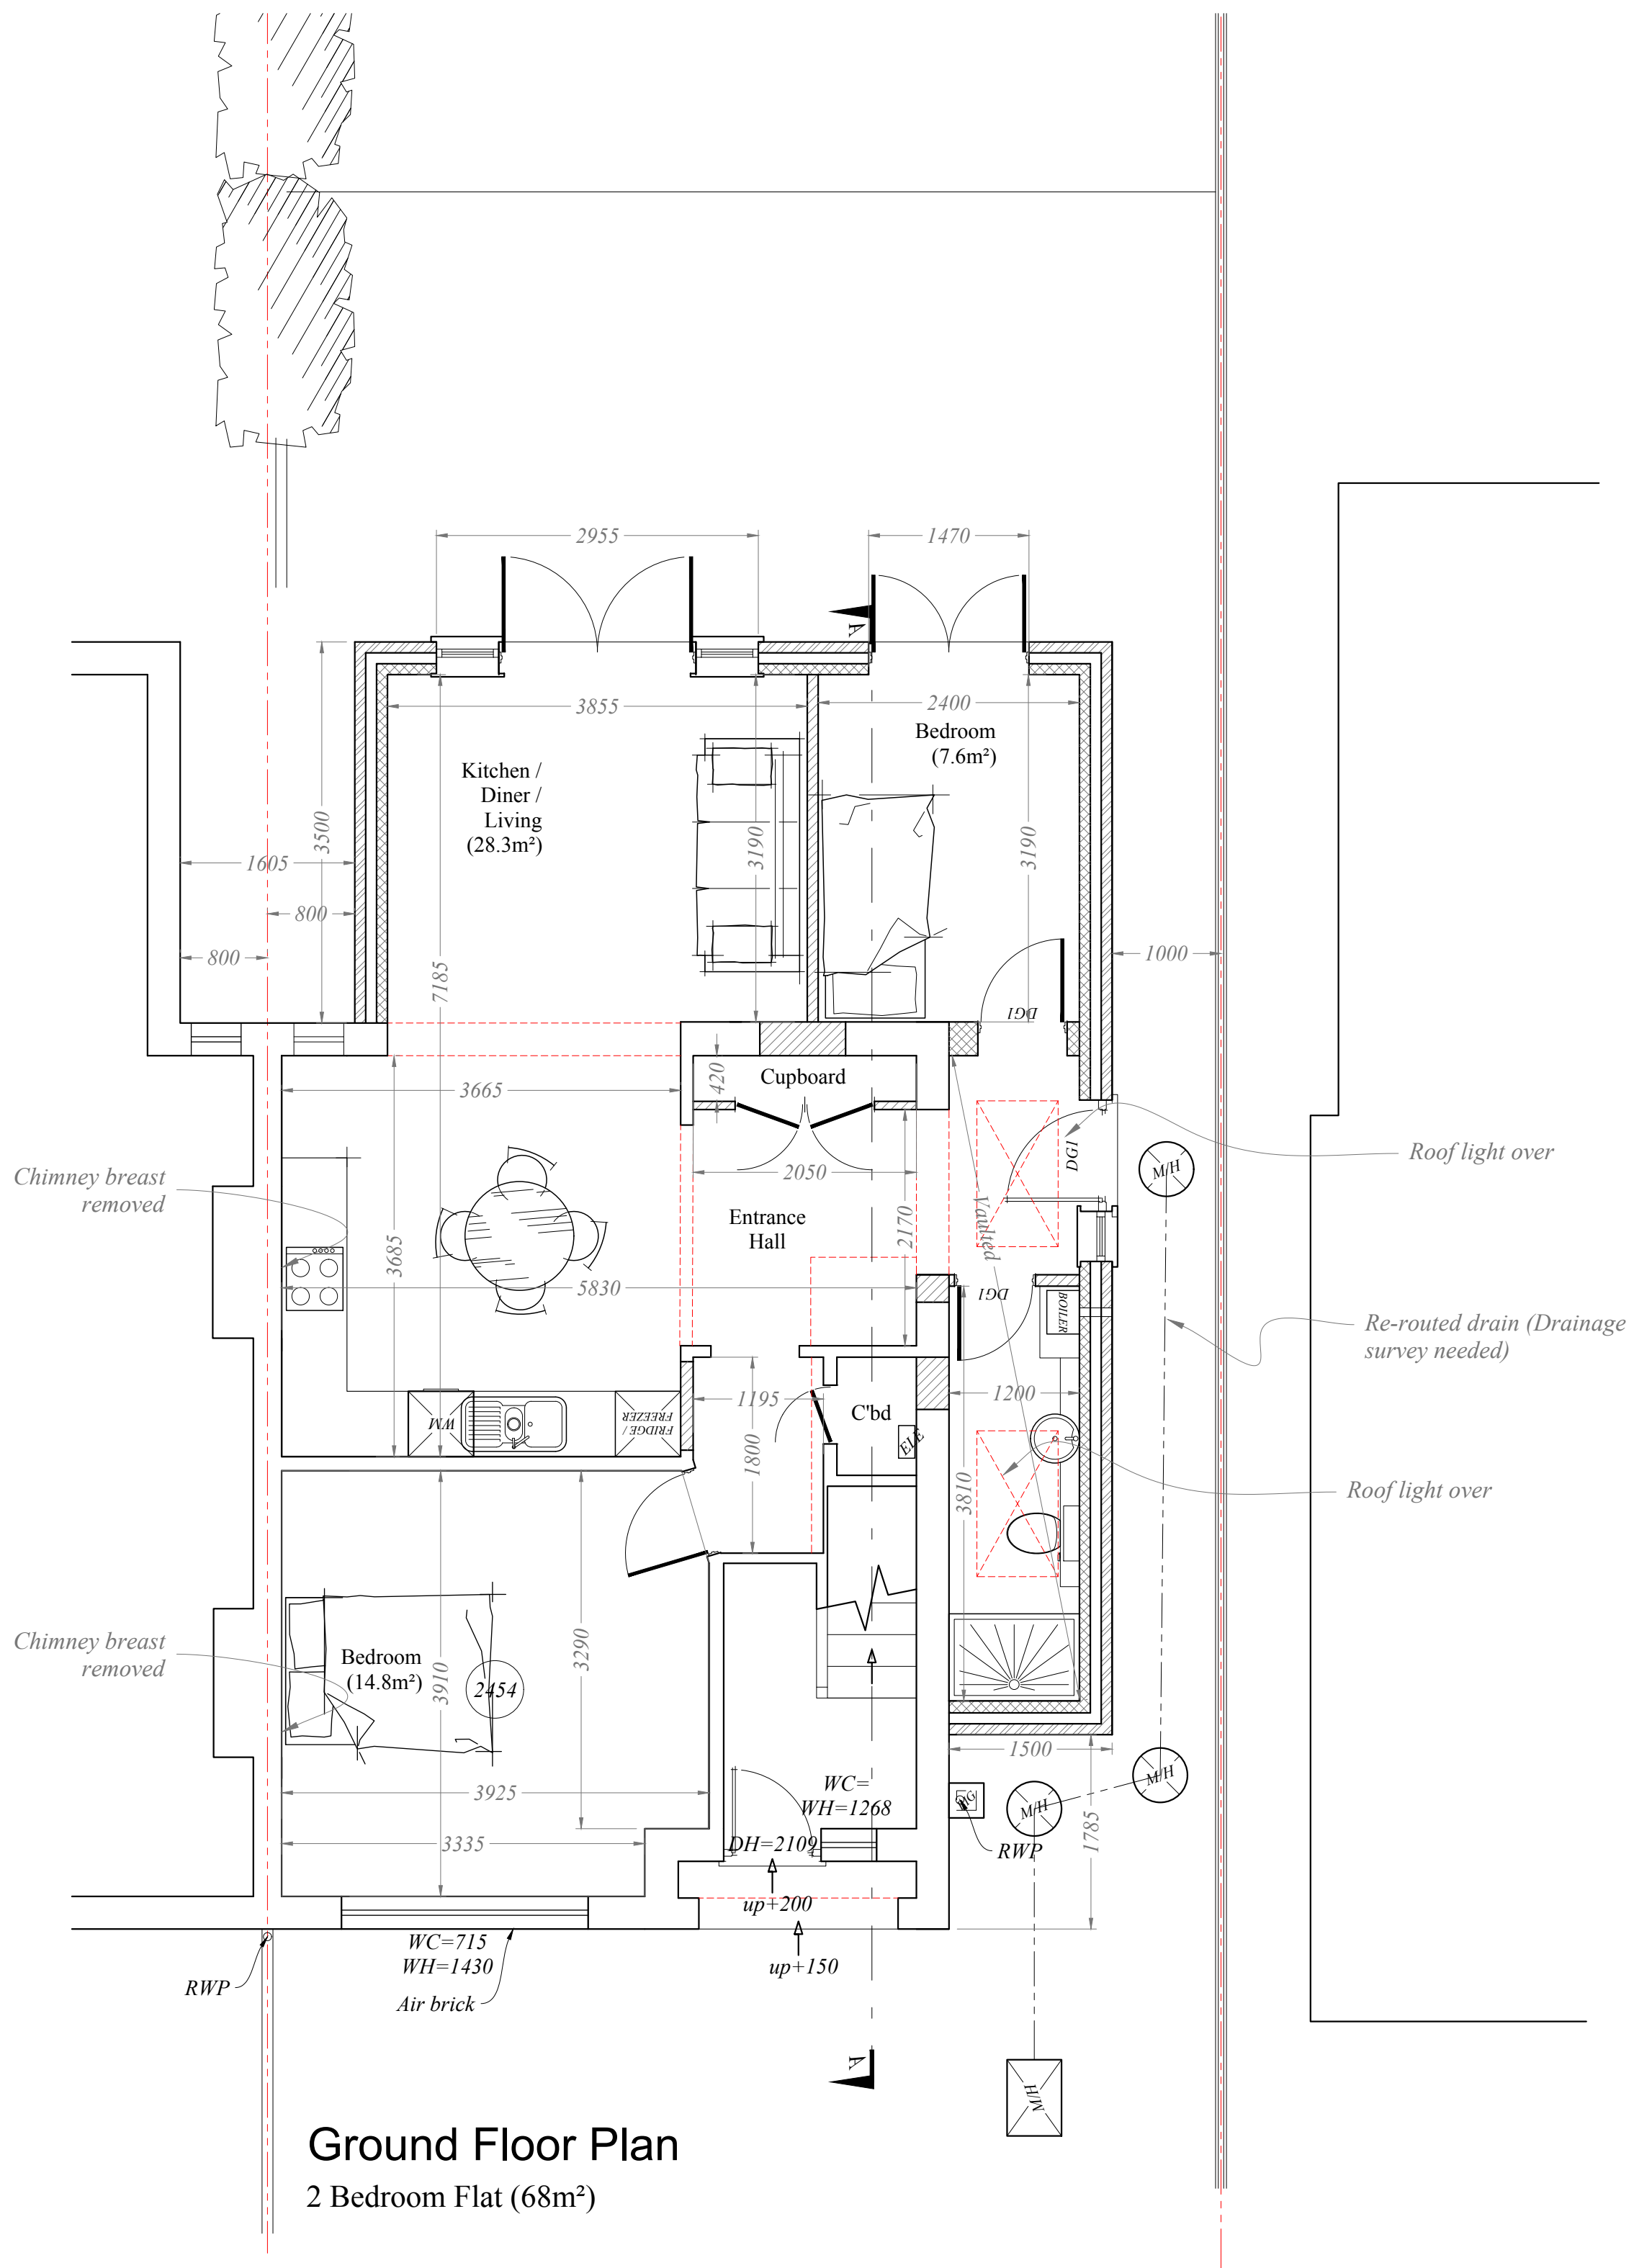


rev	date	description	
RB Design Corner Cottage, The Limes, Fulbridge, East Grinstead, RH19 2QY Tel: 01342 523 766 Mob 07988 958 928 e-mail: info@rossbrowndesign.co.uk			
project	drawing	date	job no
36 & 38 Buckhurst Way East Grinstead, RH19 2AJ	WORKS	11.09.25	
client		scale @	draw no
Mr. Alan Milton	PLANS PROPOSED	1:50	PLN 04

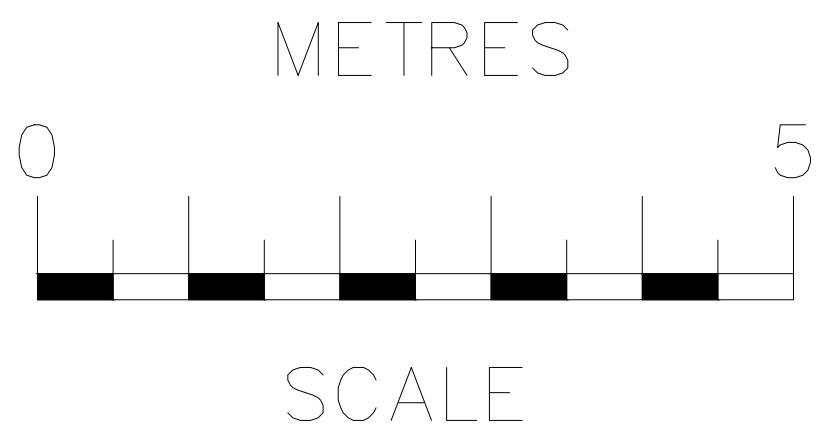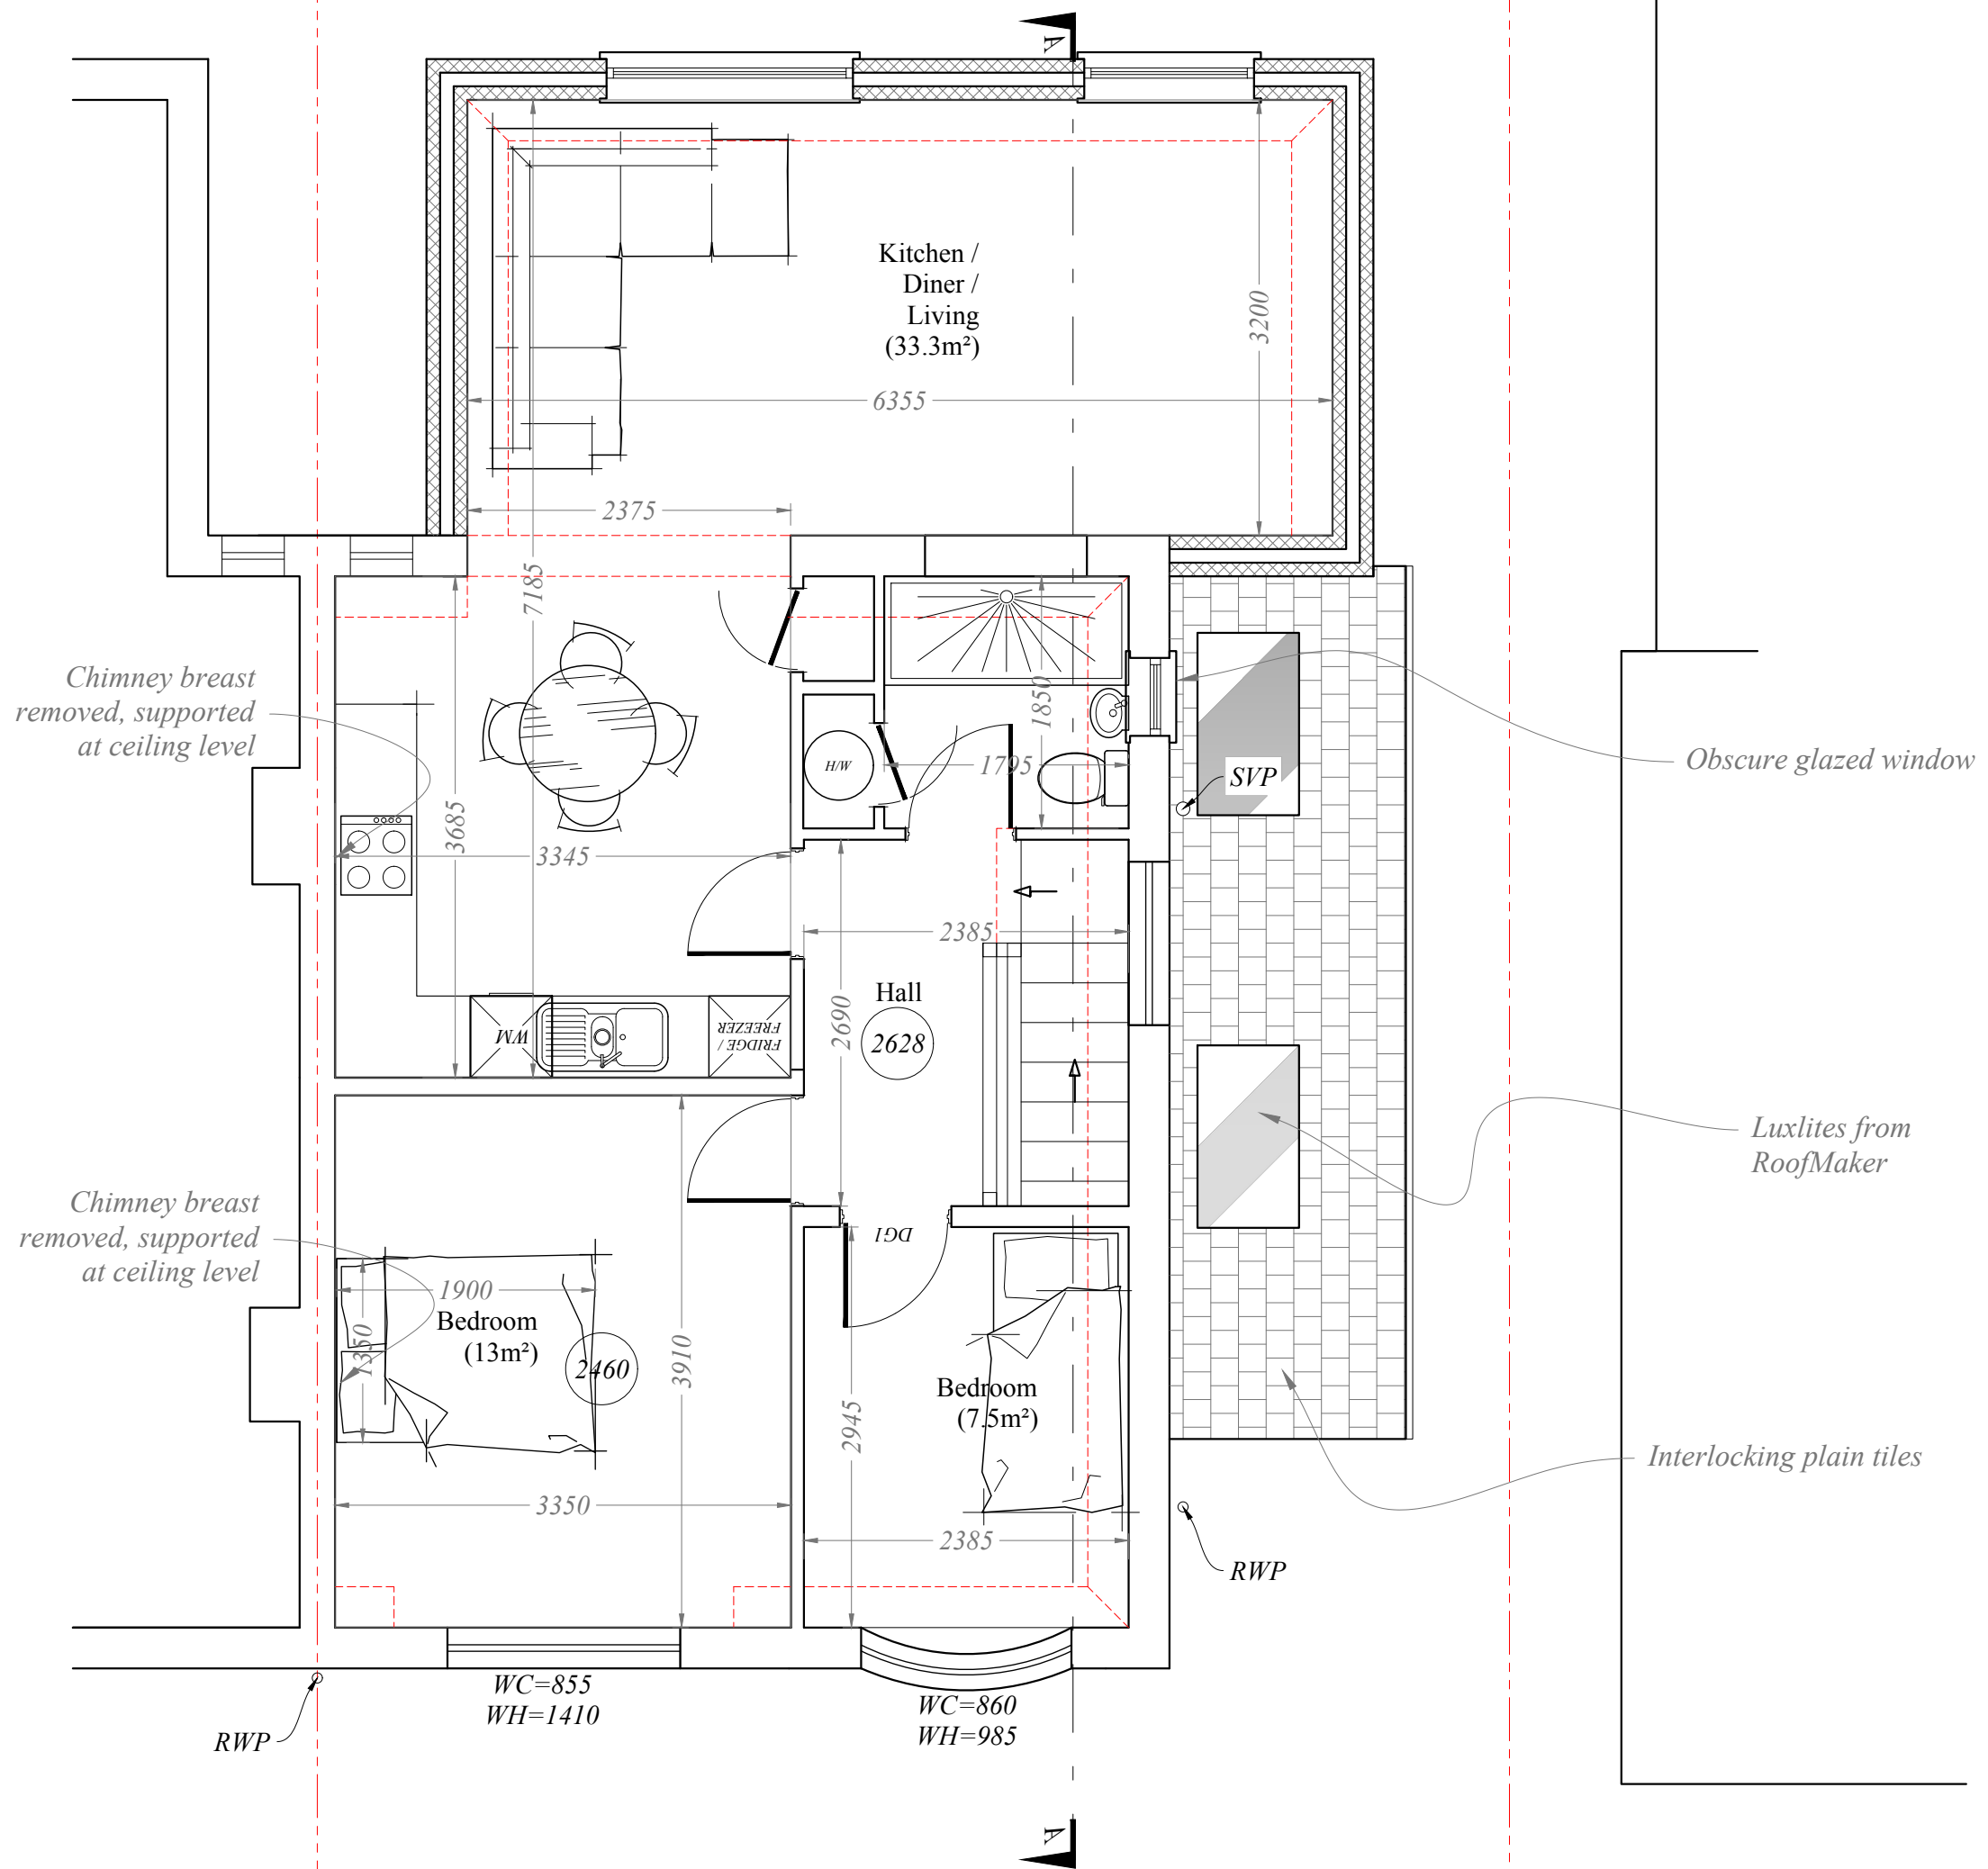


rev		date		description	
RB Design Corner Cottage, The Limes, Fulbridge, East Grinstead, RH19 2QY Tel: 01342 523 766 Mob 07988 998 928 e-mail: info@rossbrownditchdesign.co.uk					
project		drawing		date	job no
36 & 38 Buckhurst Way East Grinstead, RH19 2AJ		WORKS		11.09.25	
client		scale @		drawn by	
Mr. Alan Milton		1:50		PLN	05
PLANS PROPOSED					




Front Elevation

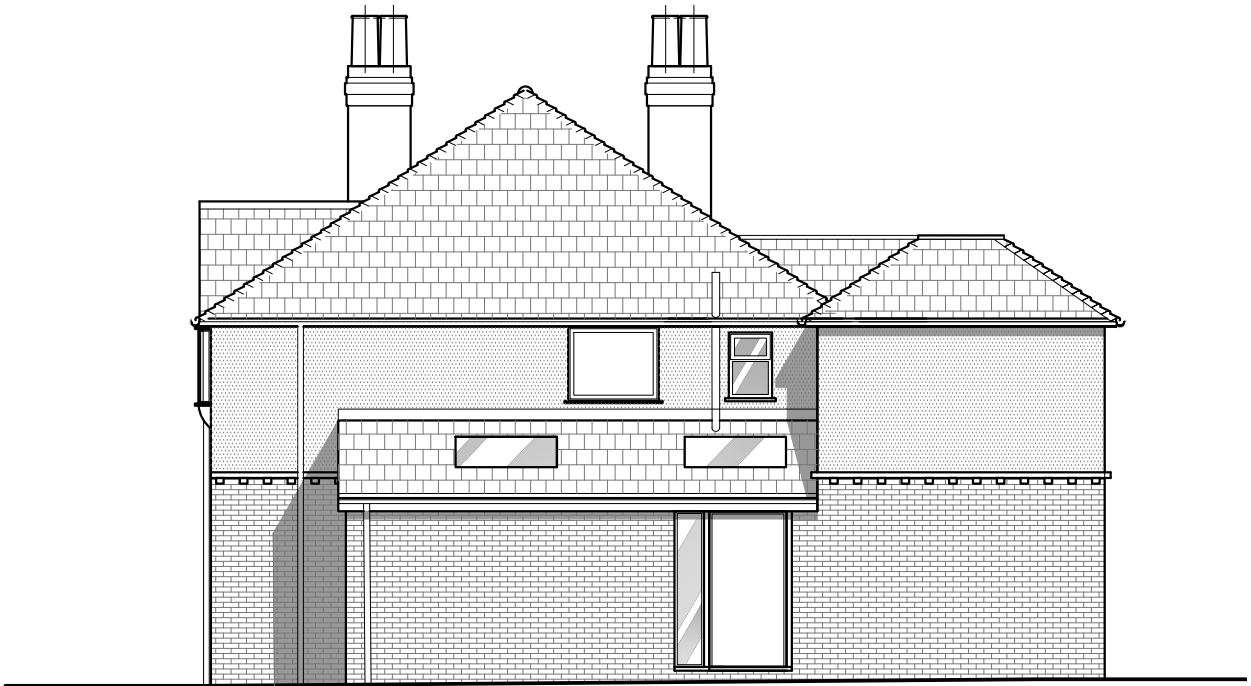


Side Elevation

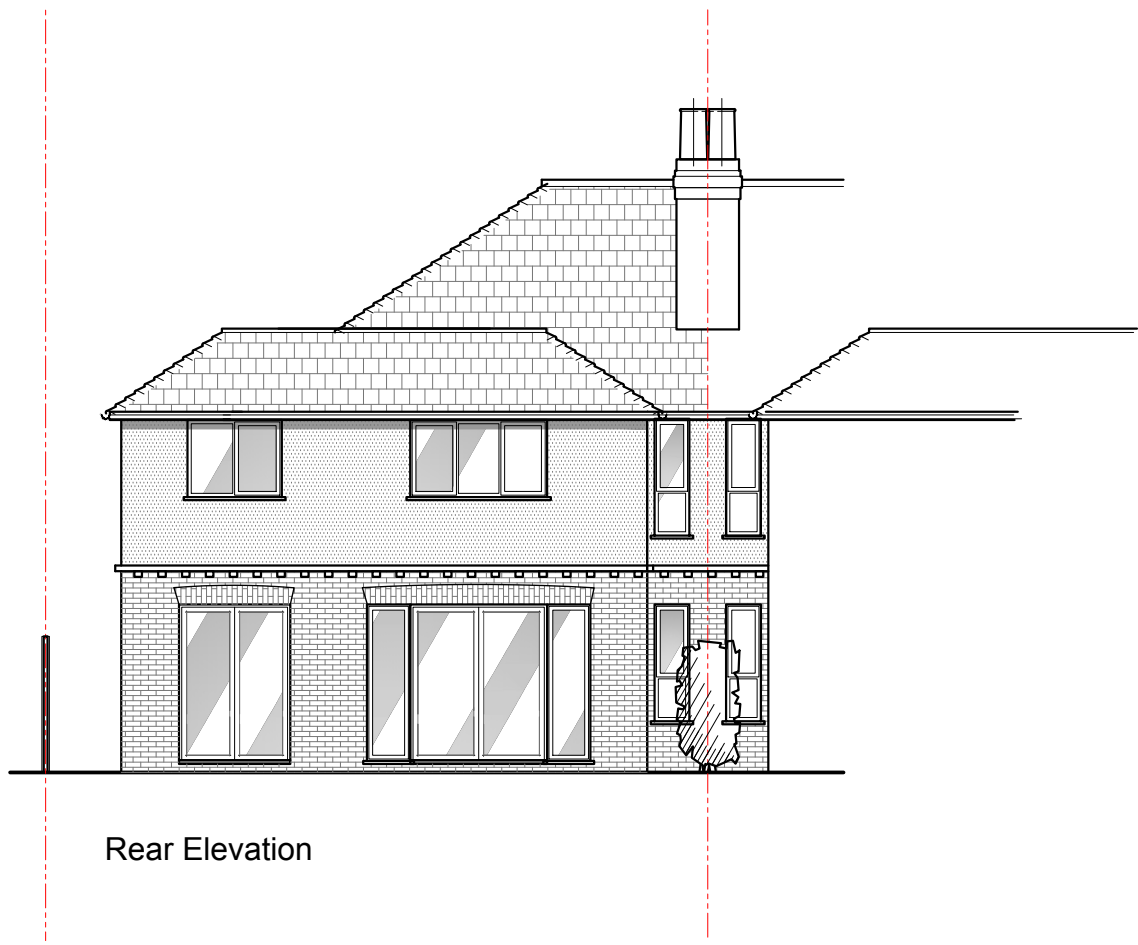


Rear Elevation

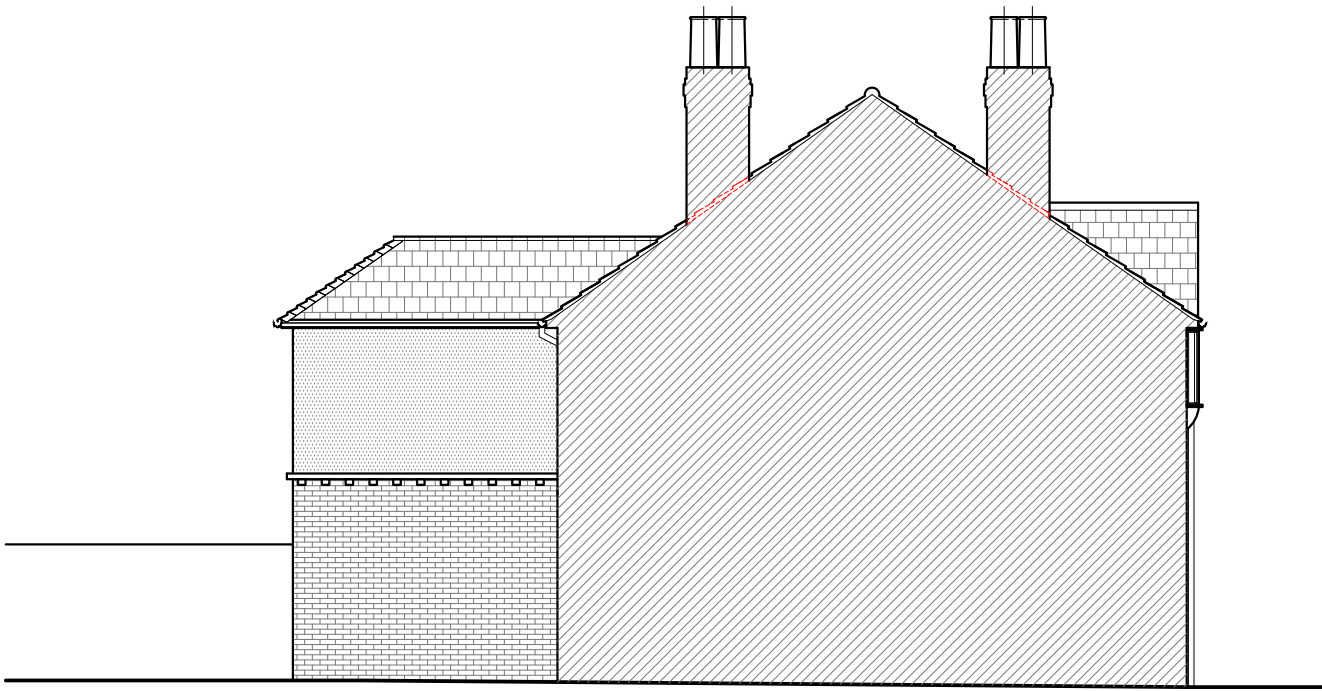


Side Elevation

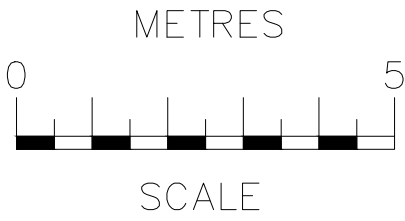

rev	date	description	
RB Design Corner Cottage, The Limes, Felbridge, East Grinstead, RH19 2DY Tel: 01342 523 766 Mob 07988 998 928 e-mail: info@rossbenditchdesign.co.uk			
project 36 & 38 Buckhurst Way East Grinstead, RH19 2AJ	drawing WORKS	date 11.09.25	job no
client: Mr. Alan Milton	ELEVATIONS PROPOSED	scale @ 1:100	drawing no PLN 06

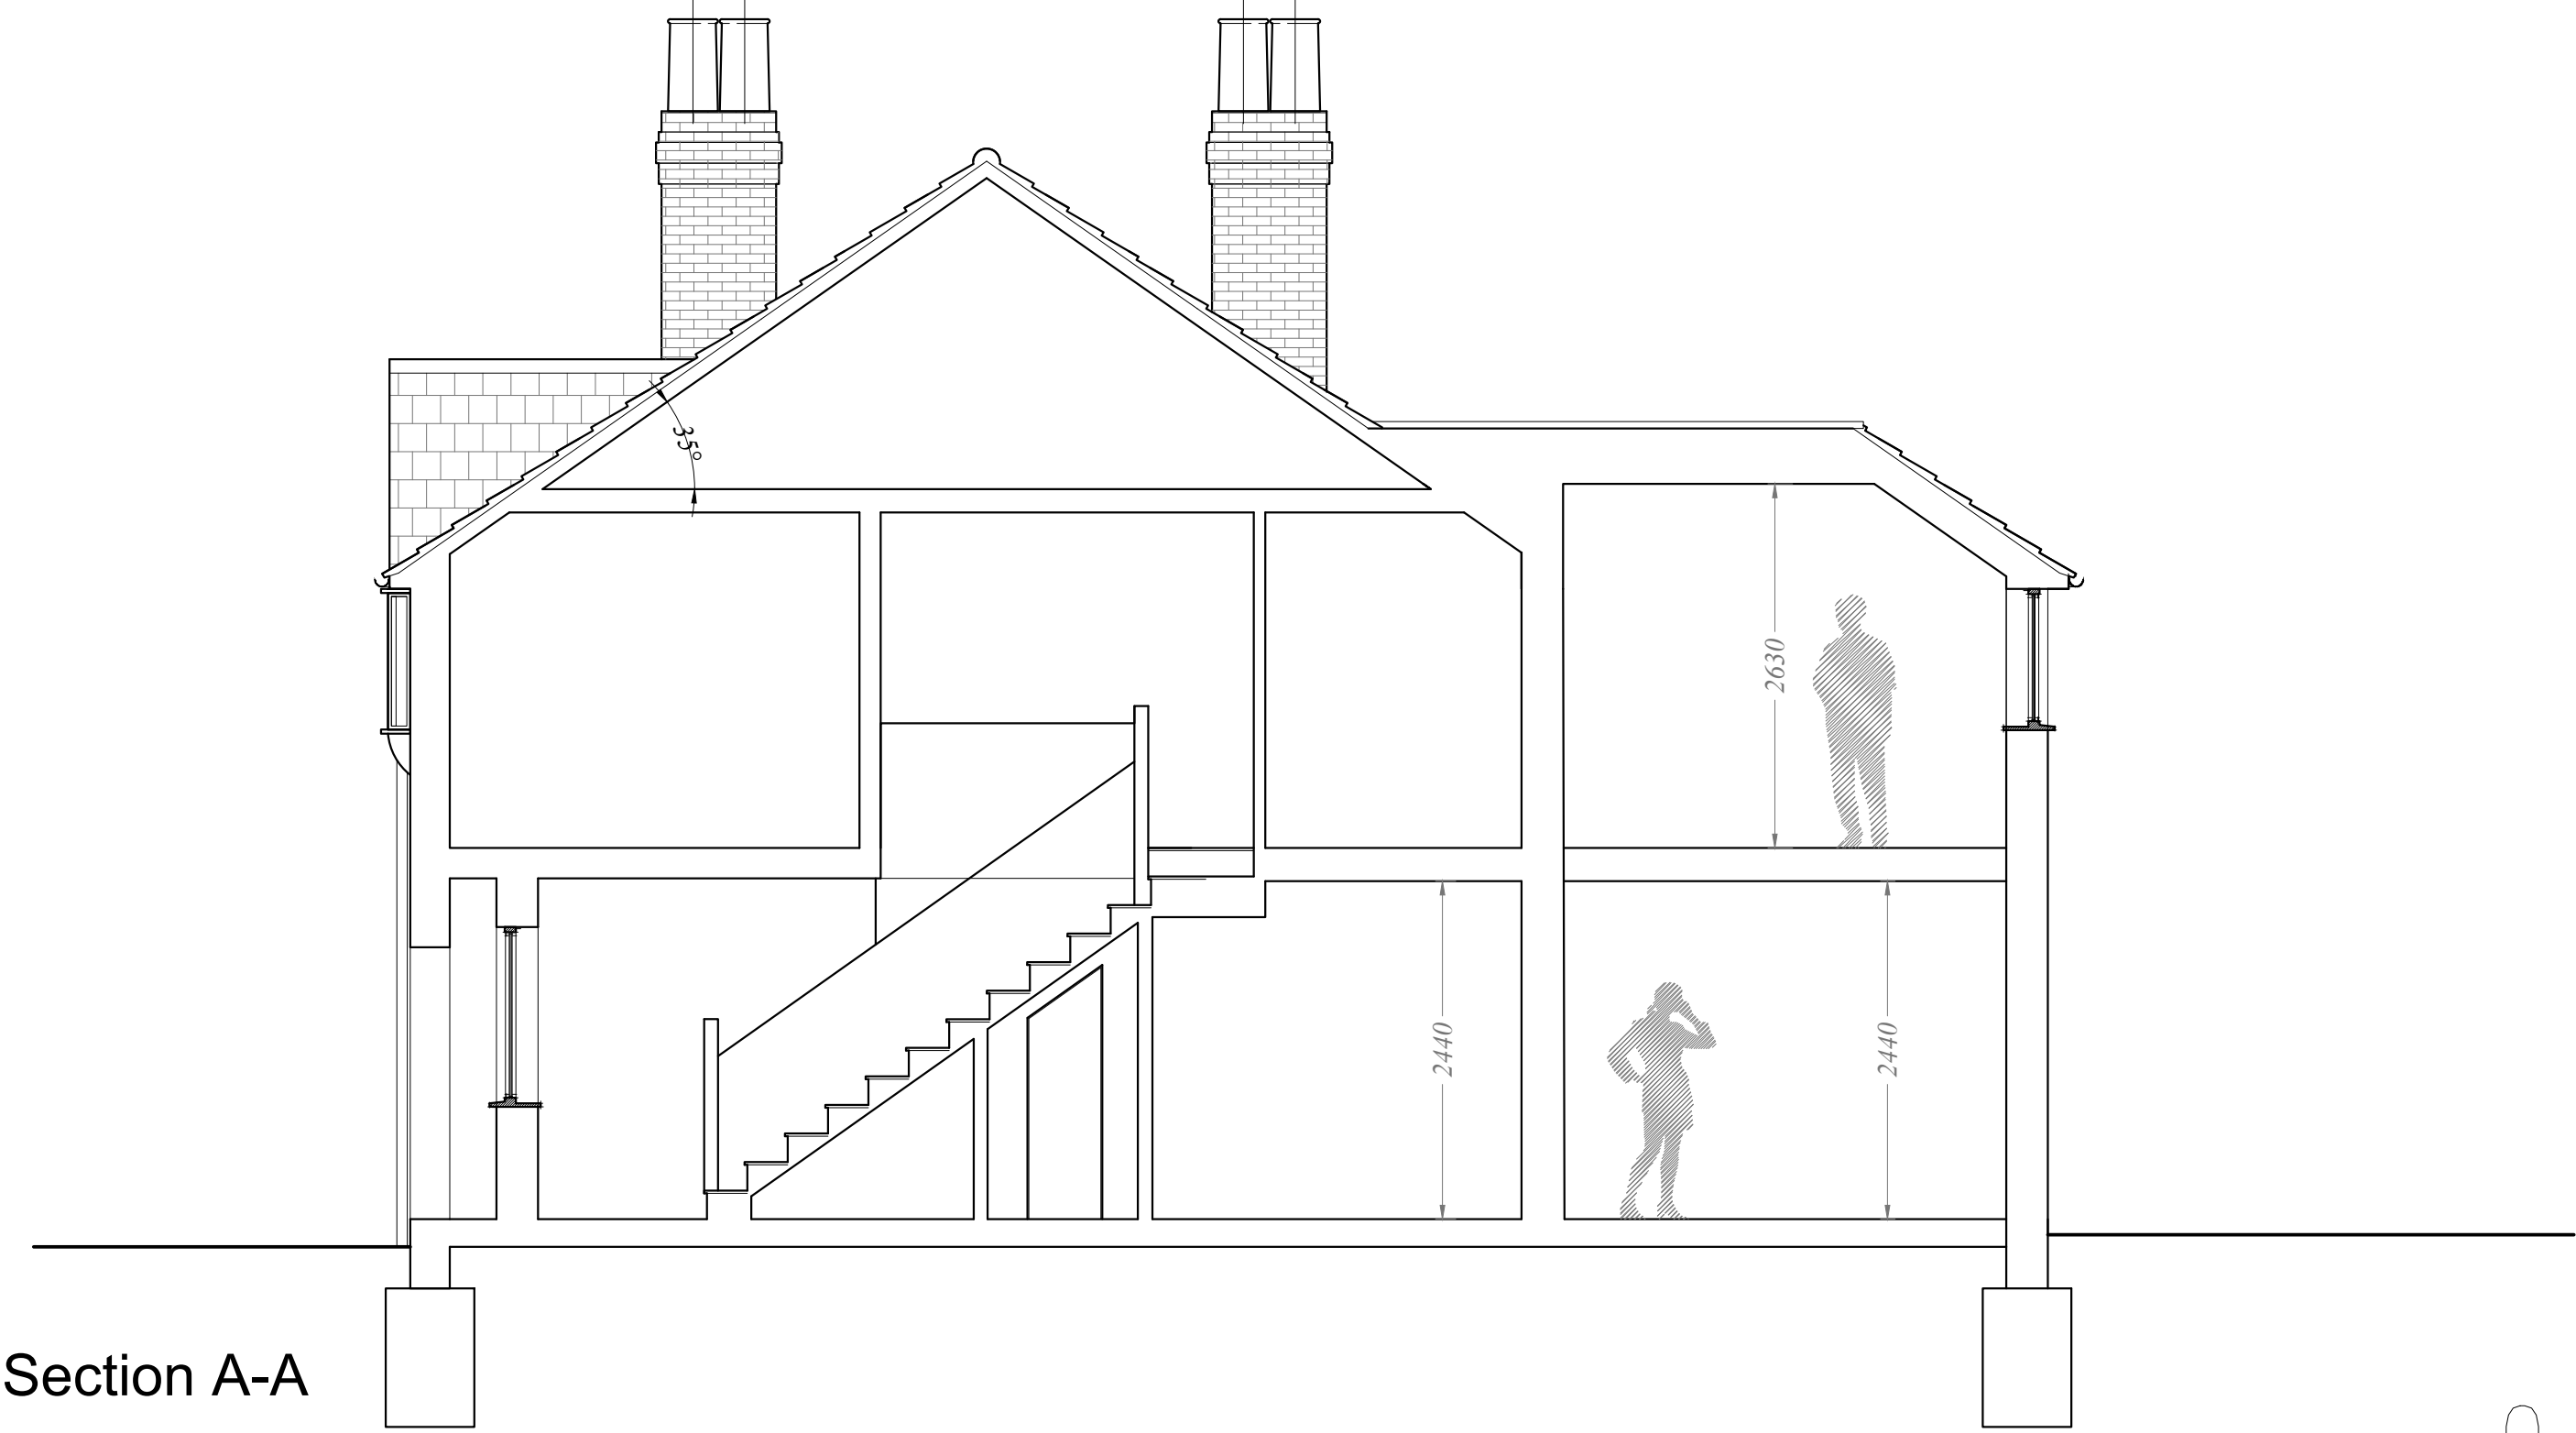

Section A-A

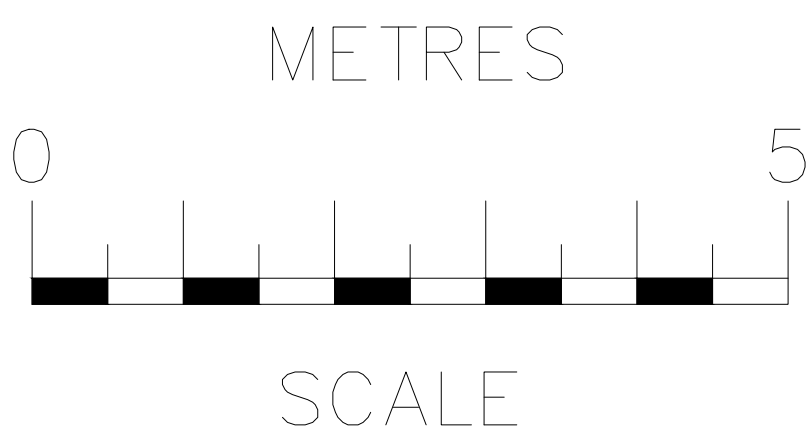

rev	date	description			
RB Design Corner Cottage, The Limes, Felbridge, East Grinstead, RH19 2QY Tel: 01342 523 766 Mob 07988 998 928 e-mail: info@rossbondrtdesign.co.uk					
project 36 & 38 Buckhurst Way East Grinstead, RH19 2AJ	drawing WORKS	date 11.09.25	job no		
client Mr. Alan Milton	SECTION A-A PROPOSED	scale (1) 1:50	drawing no PLN 07	001	