


Ground Floor Plan - (DWG 004)
(A4)

Scale 1:100
ALL
Ground Floor Plan

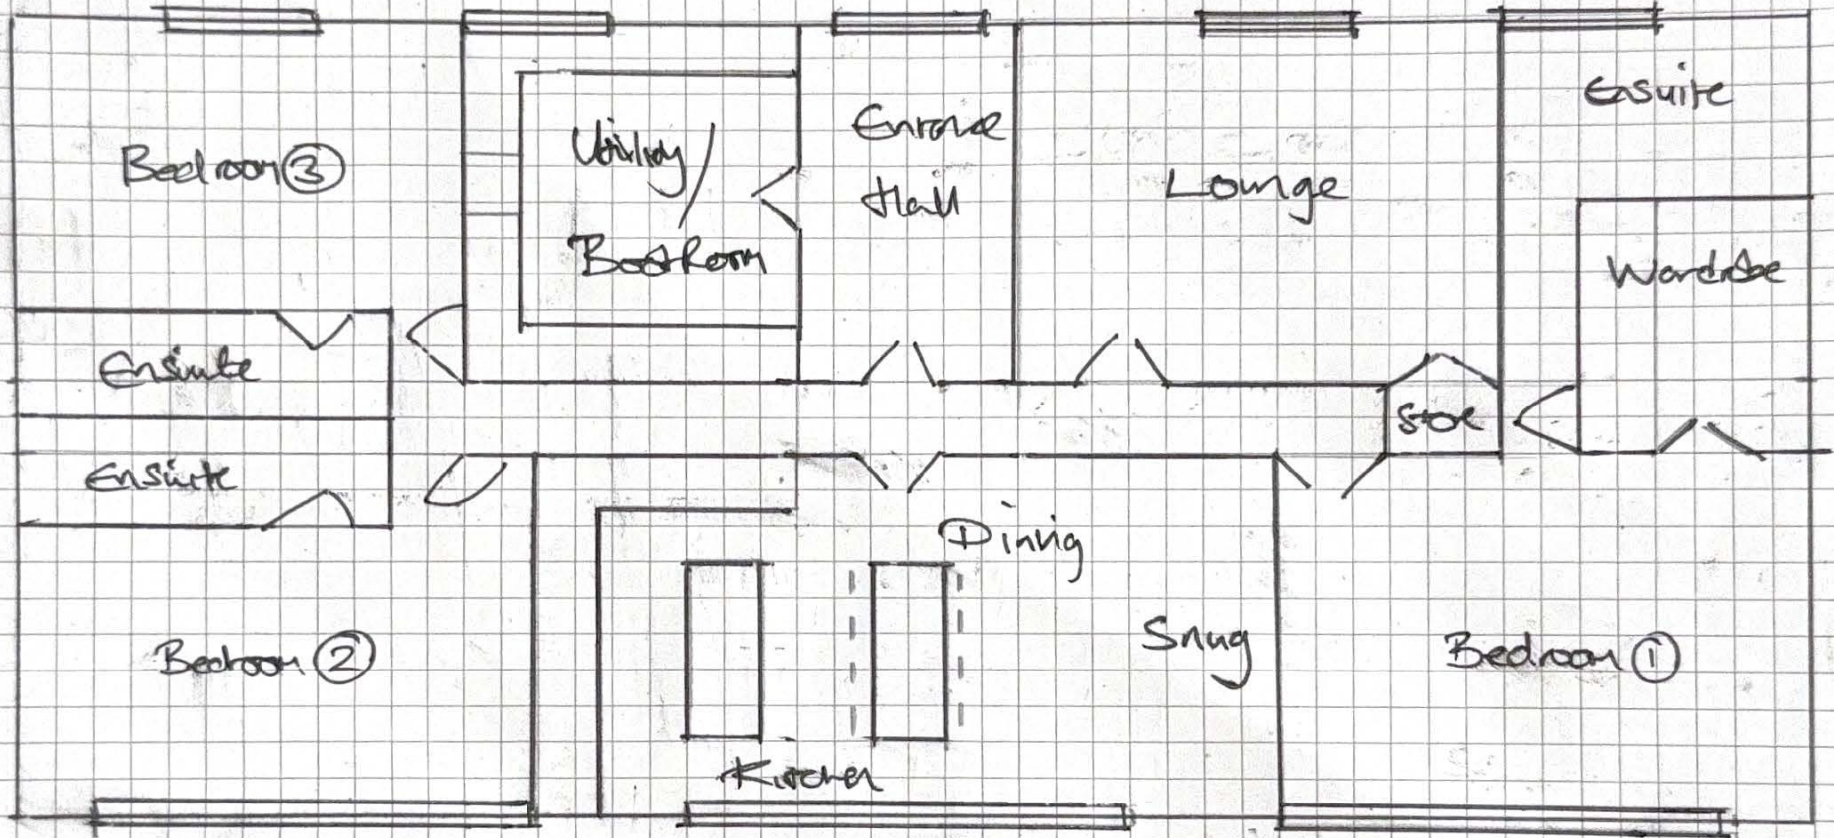

Scale 1:100 @ A4



(A4)