



Existing Ground Floor Plan

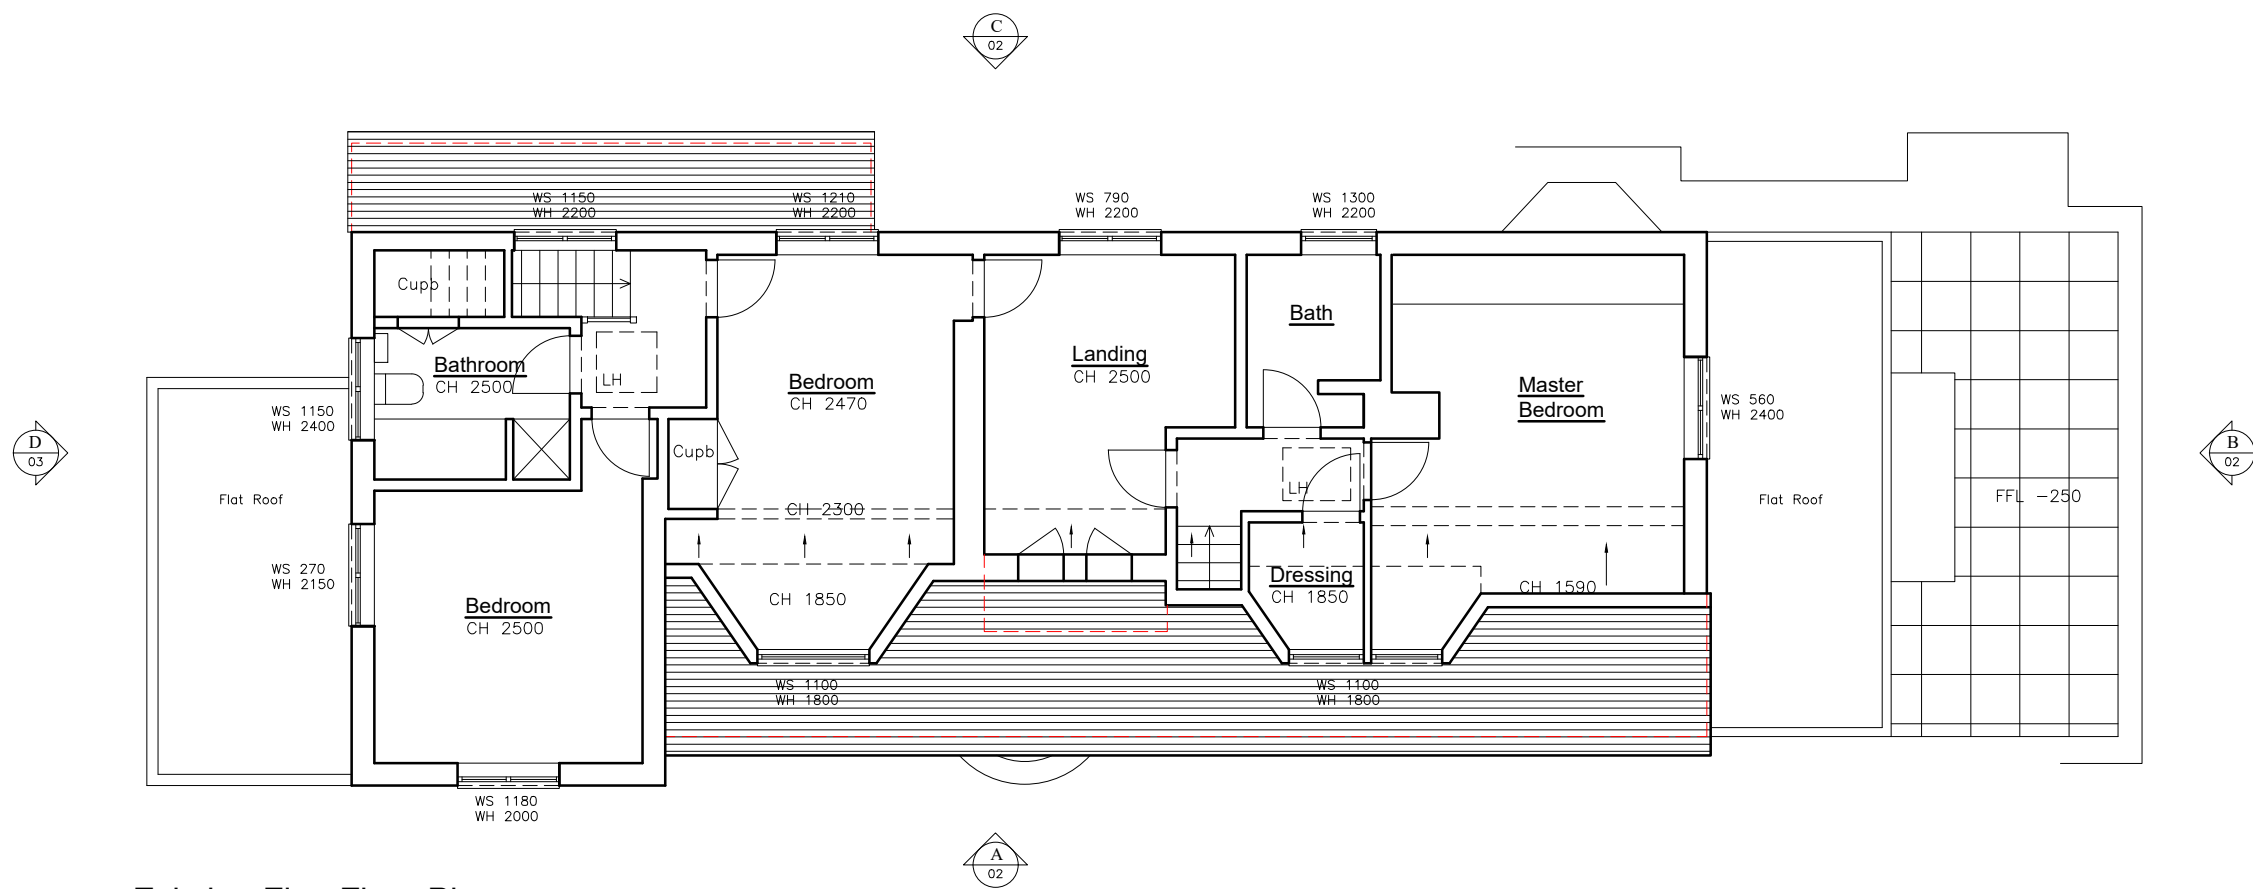

Existing First Floor Plan

PLANNING DRAWING

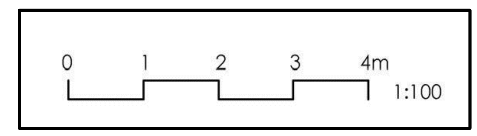

SARAH BREEZE RIBA

Client
Kate & Dave Goodman

Project
**54 Ferndale Road
Burgess Hill
West Sussex RH15 OHG**

Title
Existing Floor Plans

<i>Drawn by</i> SB	<i>Checked by</i> KG&DG
------------------------------	---------------------------------------

<i>Scale</i> A3 @ 1:100	<i>Date</i> 18.02.26
-----------------------------------	--------------------------------

<i>Project no.</i>	<i>Dwg. no.</i>	<i>Revision</i>	<i>Prelim.</i>
BA221	00	--	