


Proposed Ground Floor Plan




Proposed First Floor Plan

PROPOSED DEMOLITION
PROPOSED NEW INTERNAL & EXTERNAL WALLS

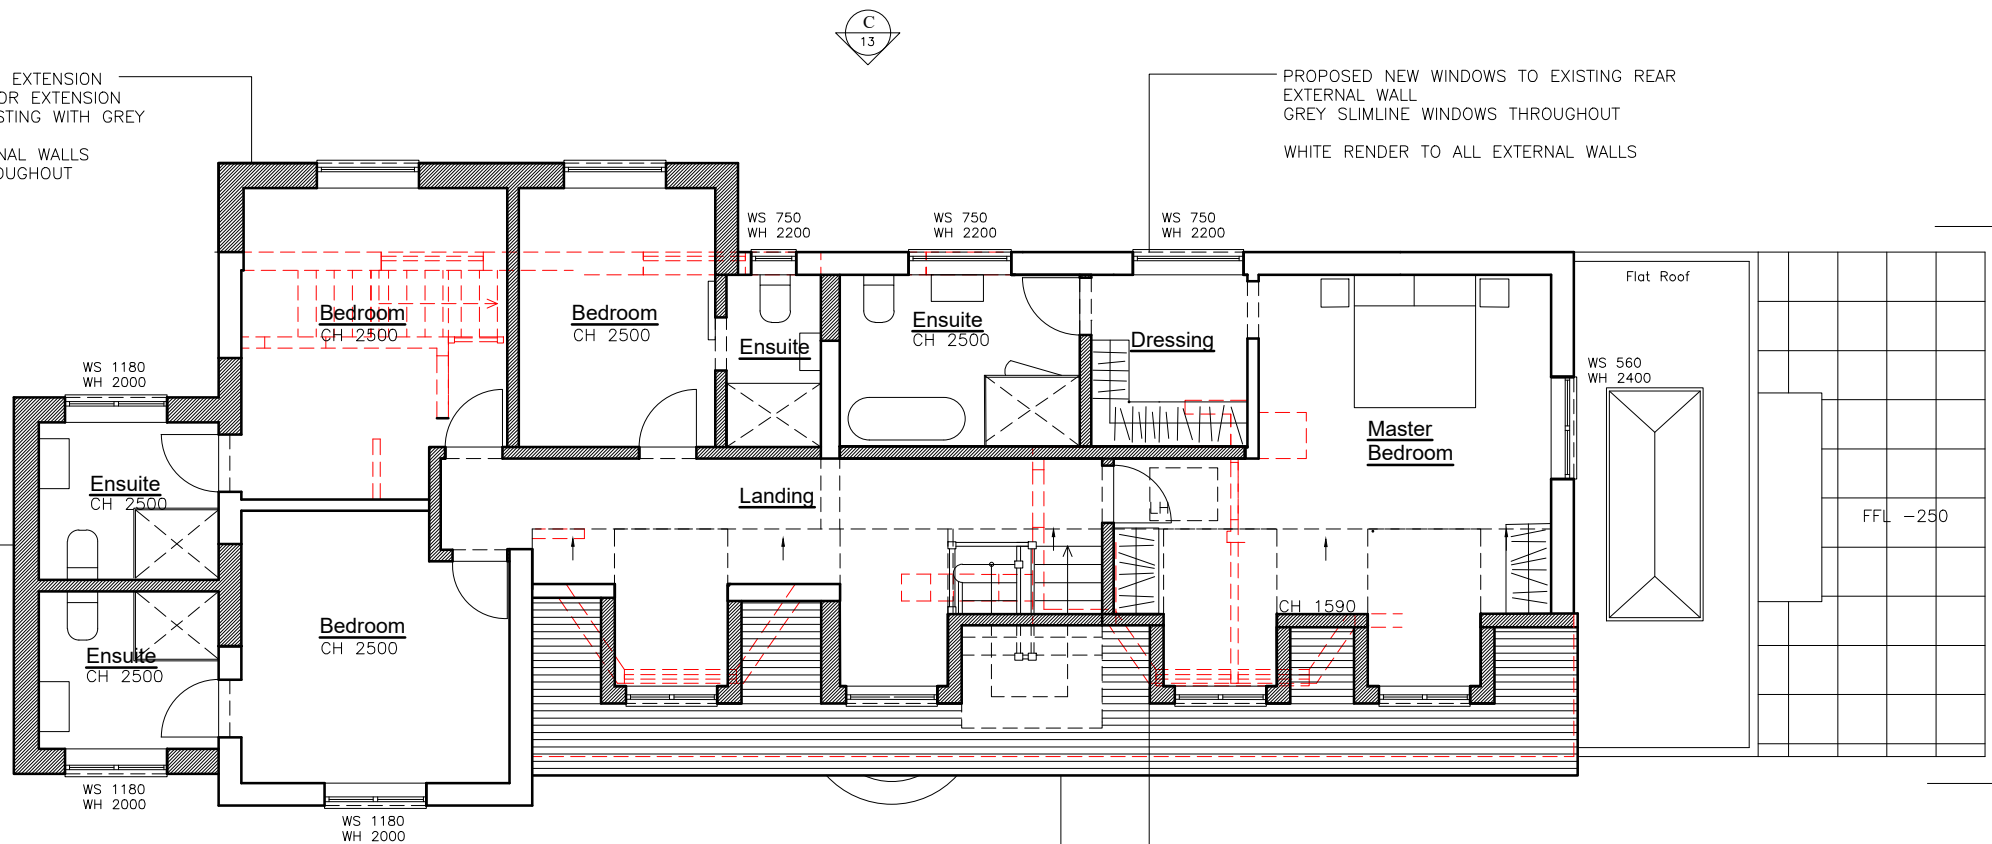

PLANNING DRAWING

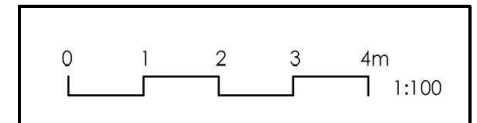

SARAH BREEZE RIBA

Client
Kate & Dave Goodman

Project
54 Ferndale Road
Burgess Hill
West Sussex RH15 OHG

Title
Proposed Floor Plans

Drawn by SB Checked by KG&DG

Scale A3 @ 1:100 Date 18.02.26

Project no. Dwg. no. Revision Prelim.

BA221 10 --