




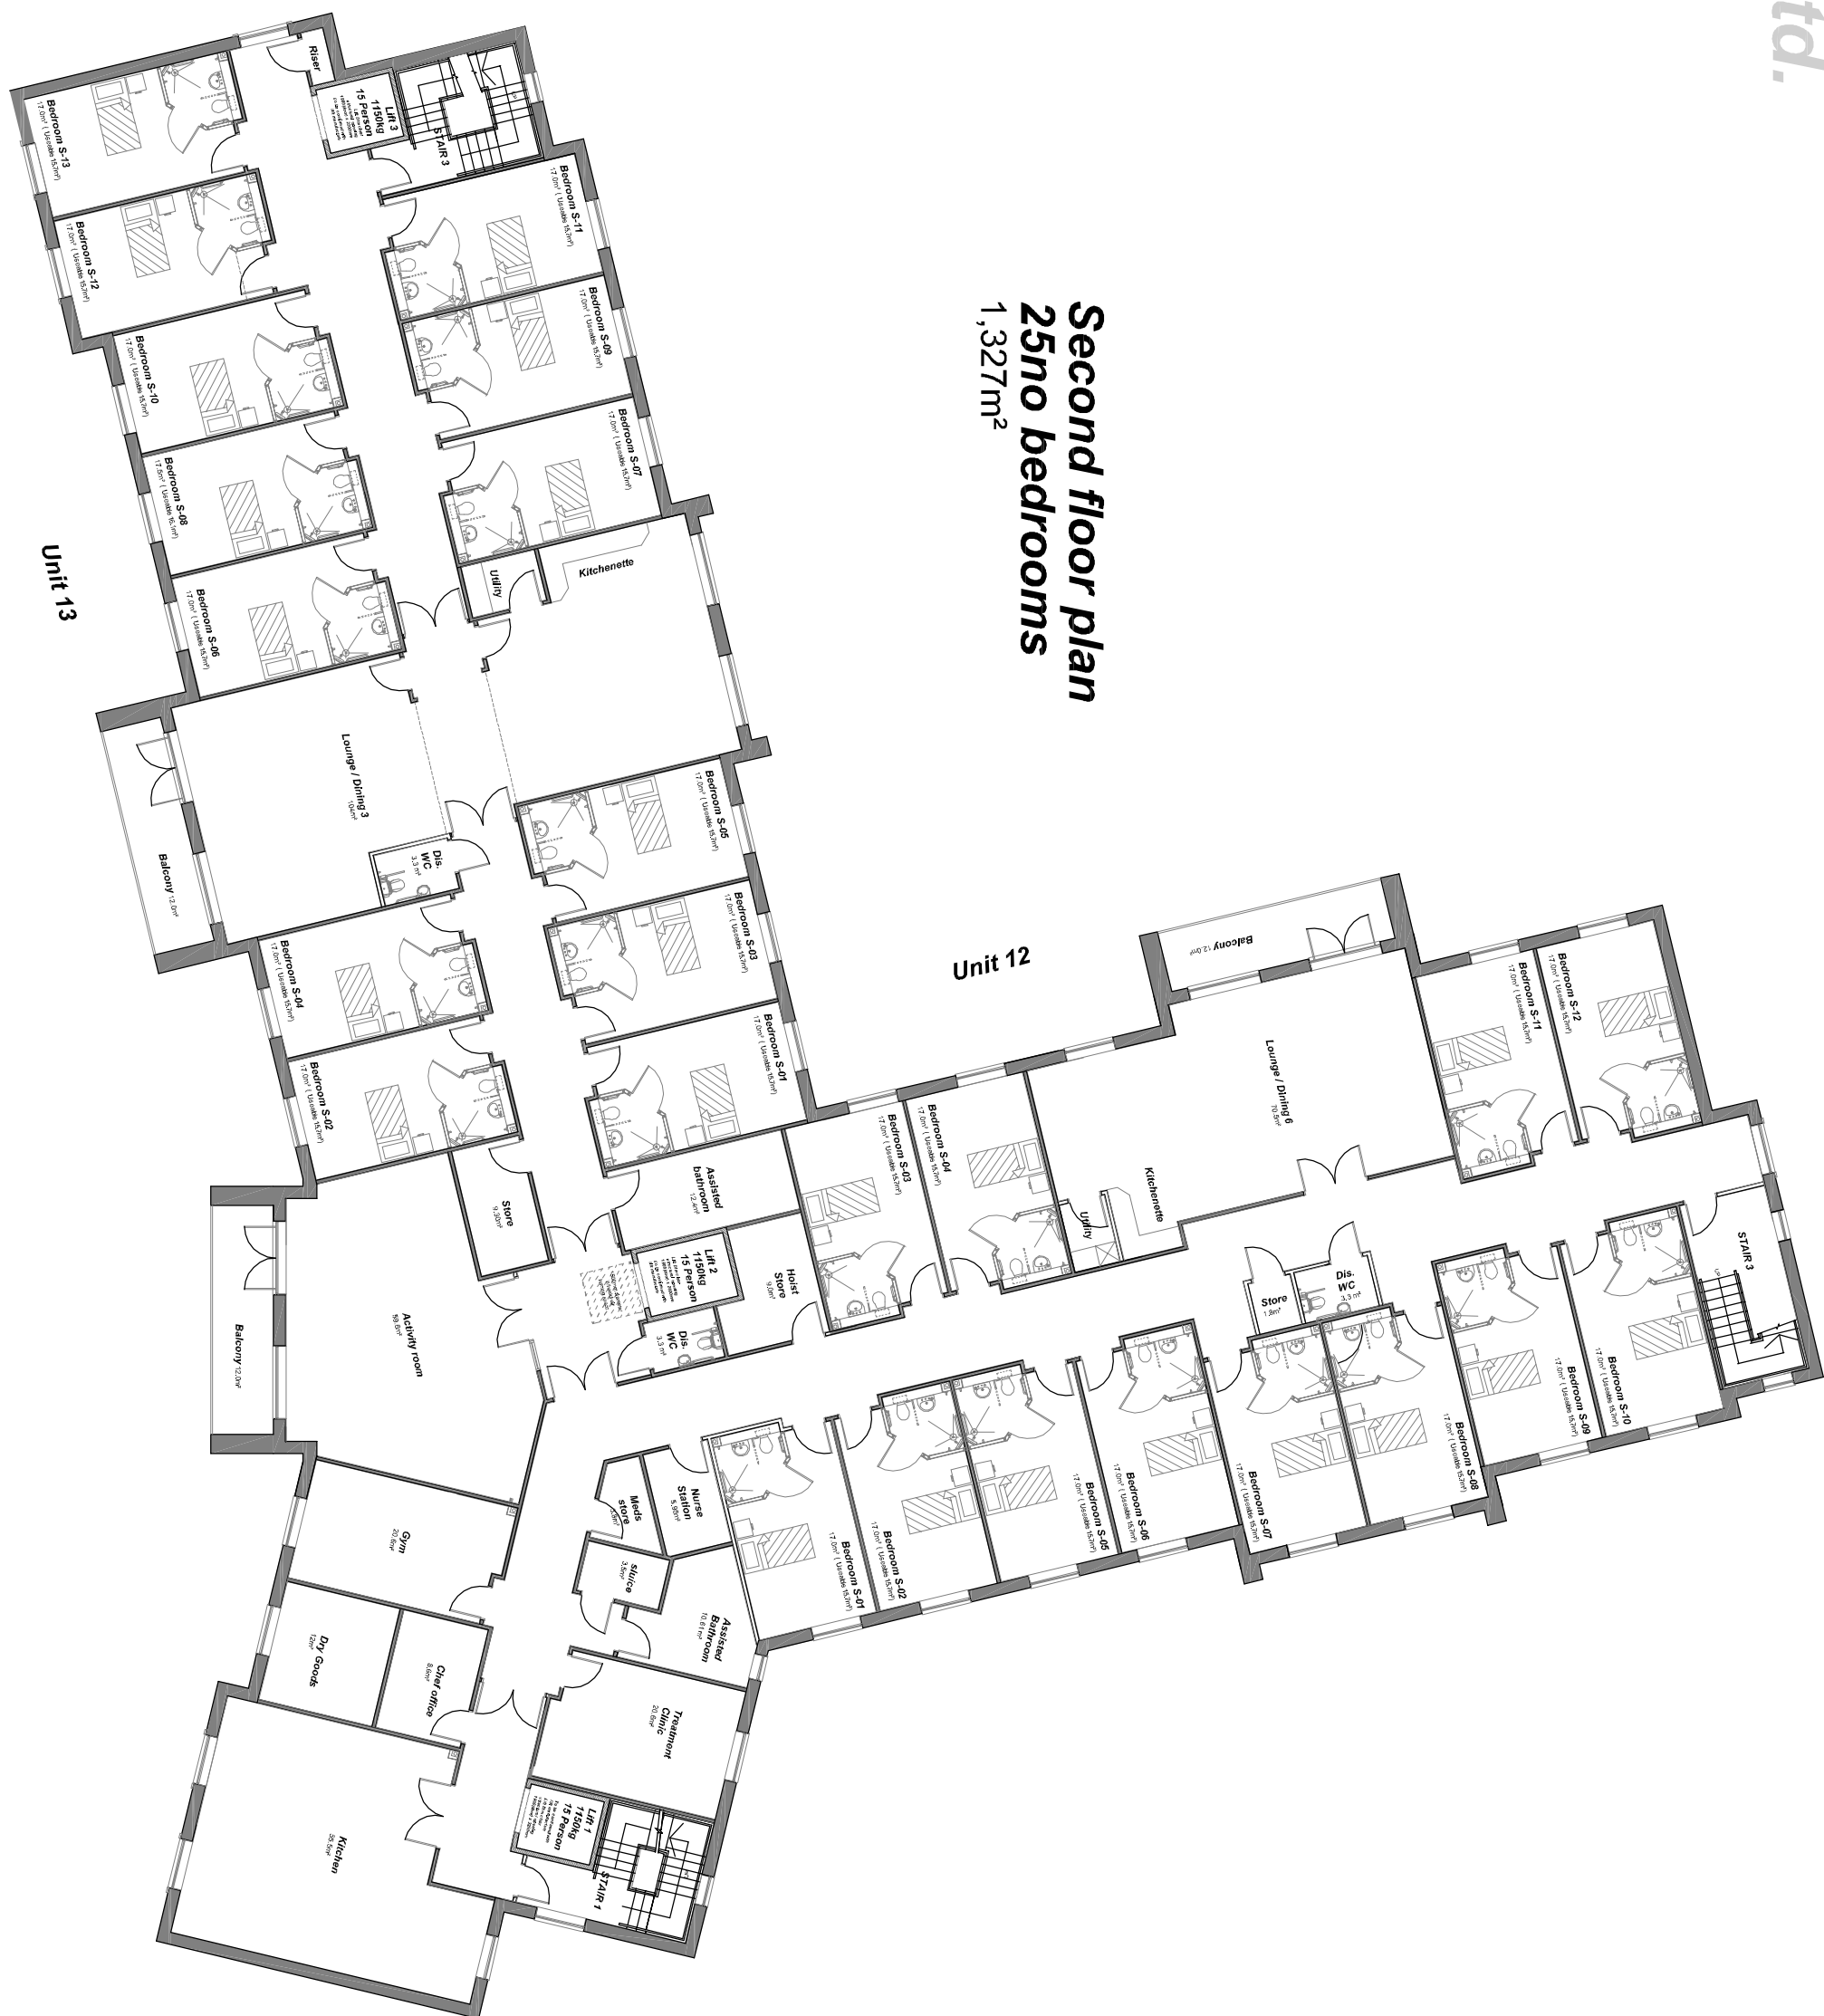


Second floor plan
25no bedrooms
1,327m²

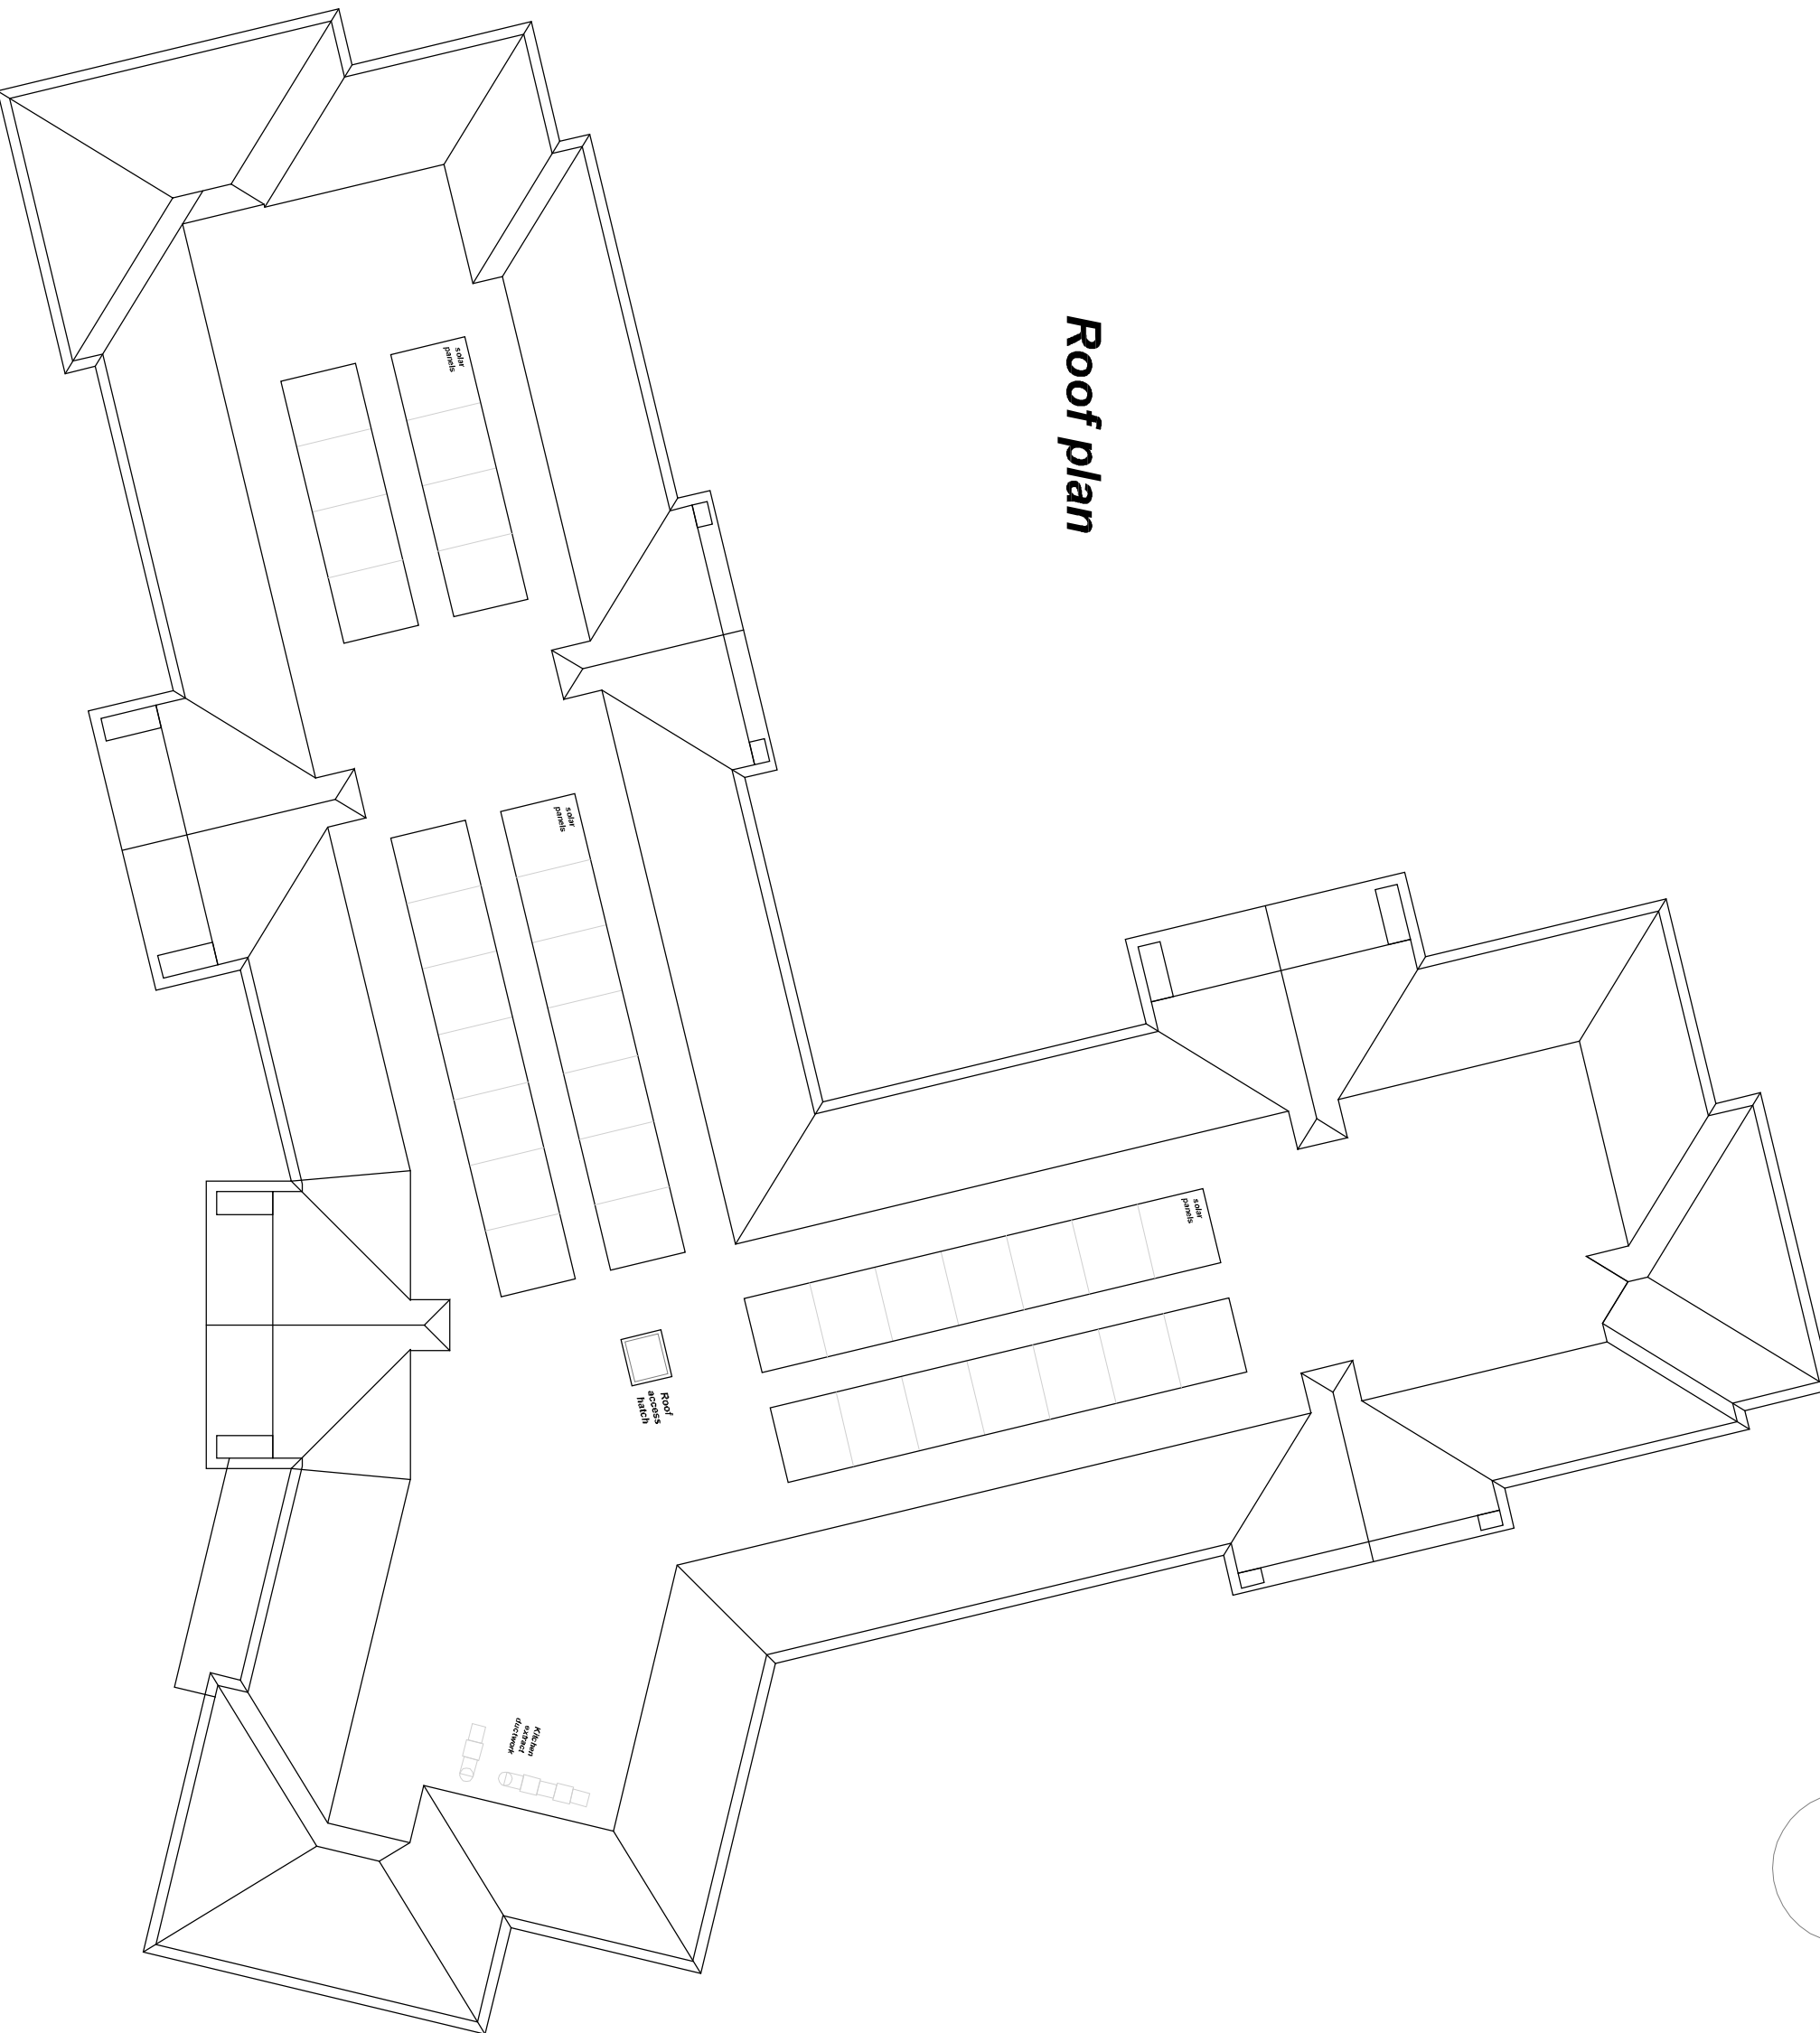

Roof plan

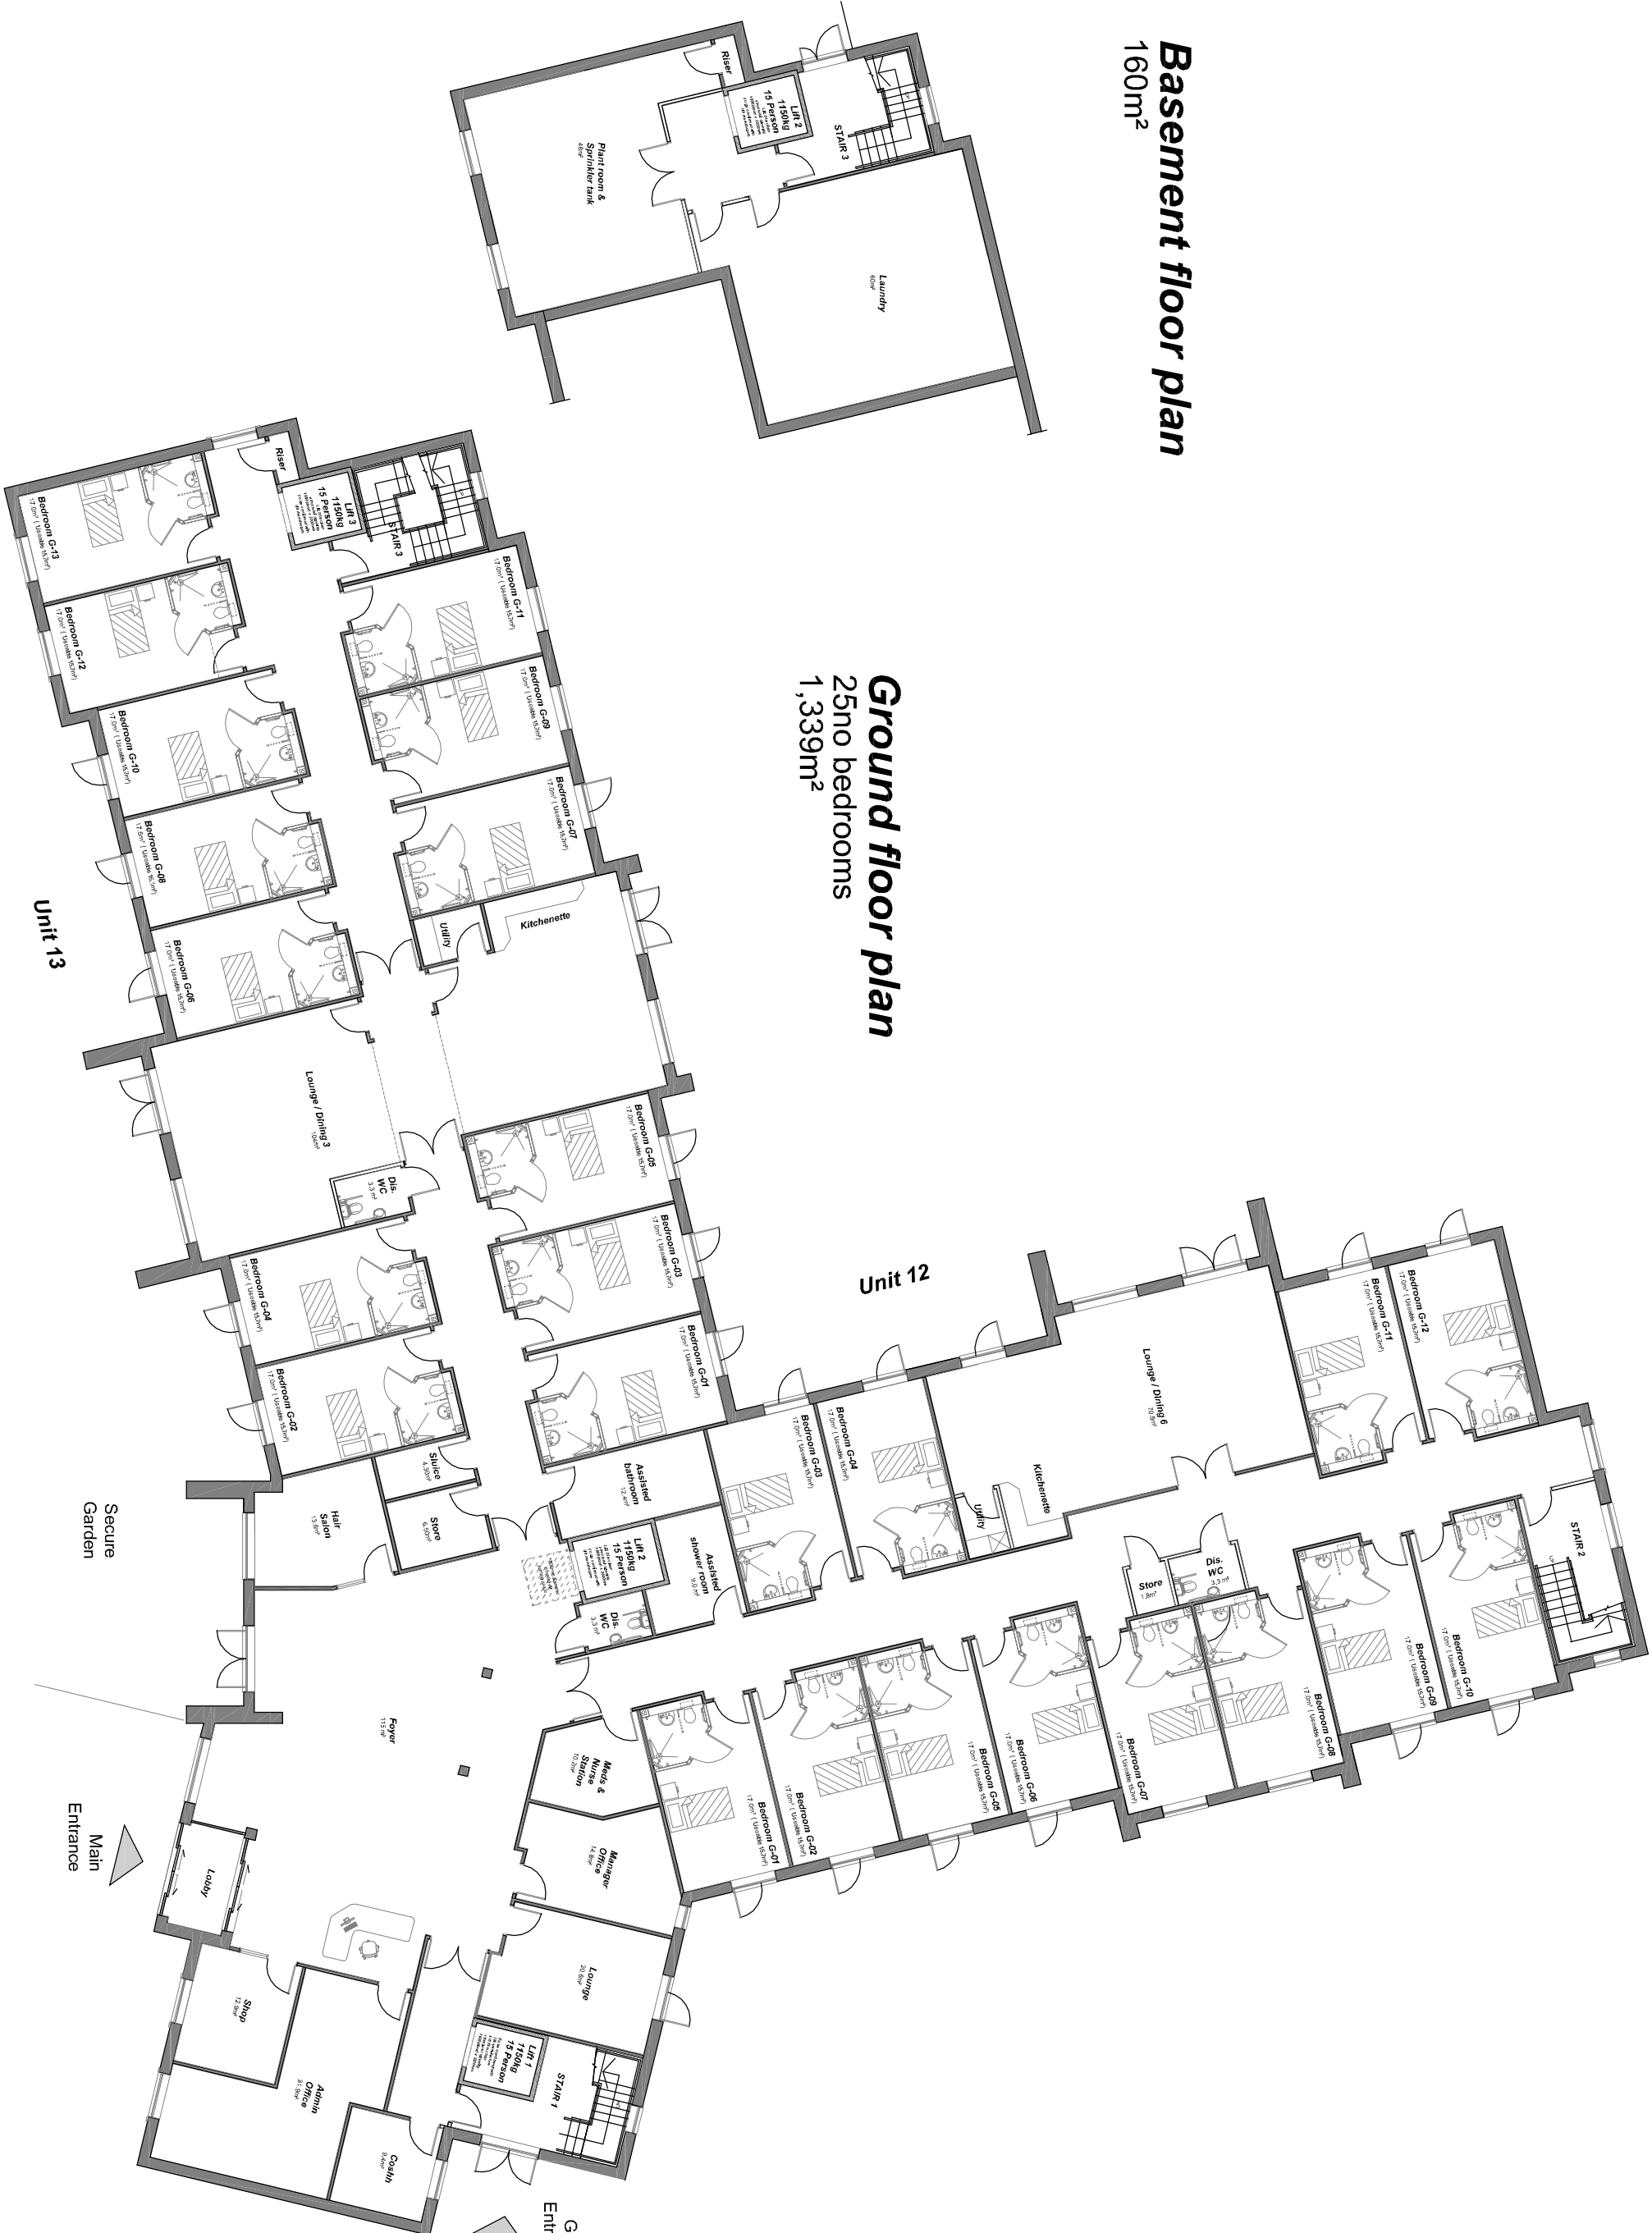


Ground floor plan
25no bedrooms
1,339m²

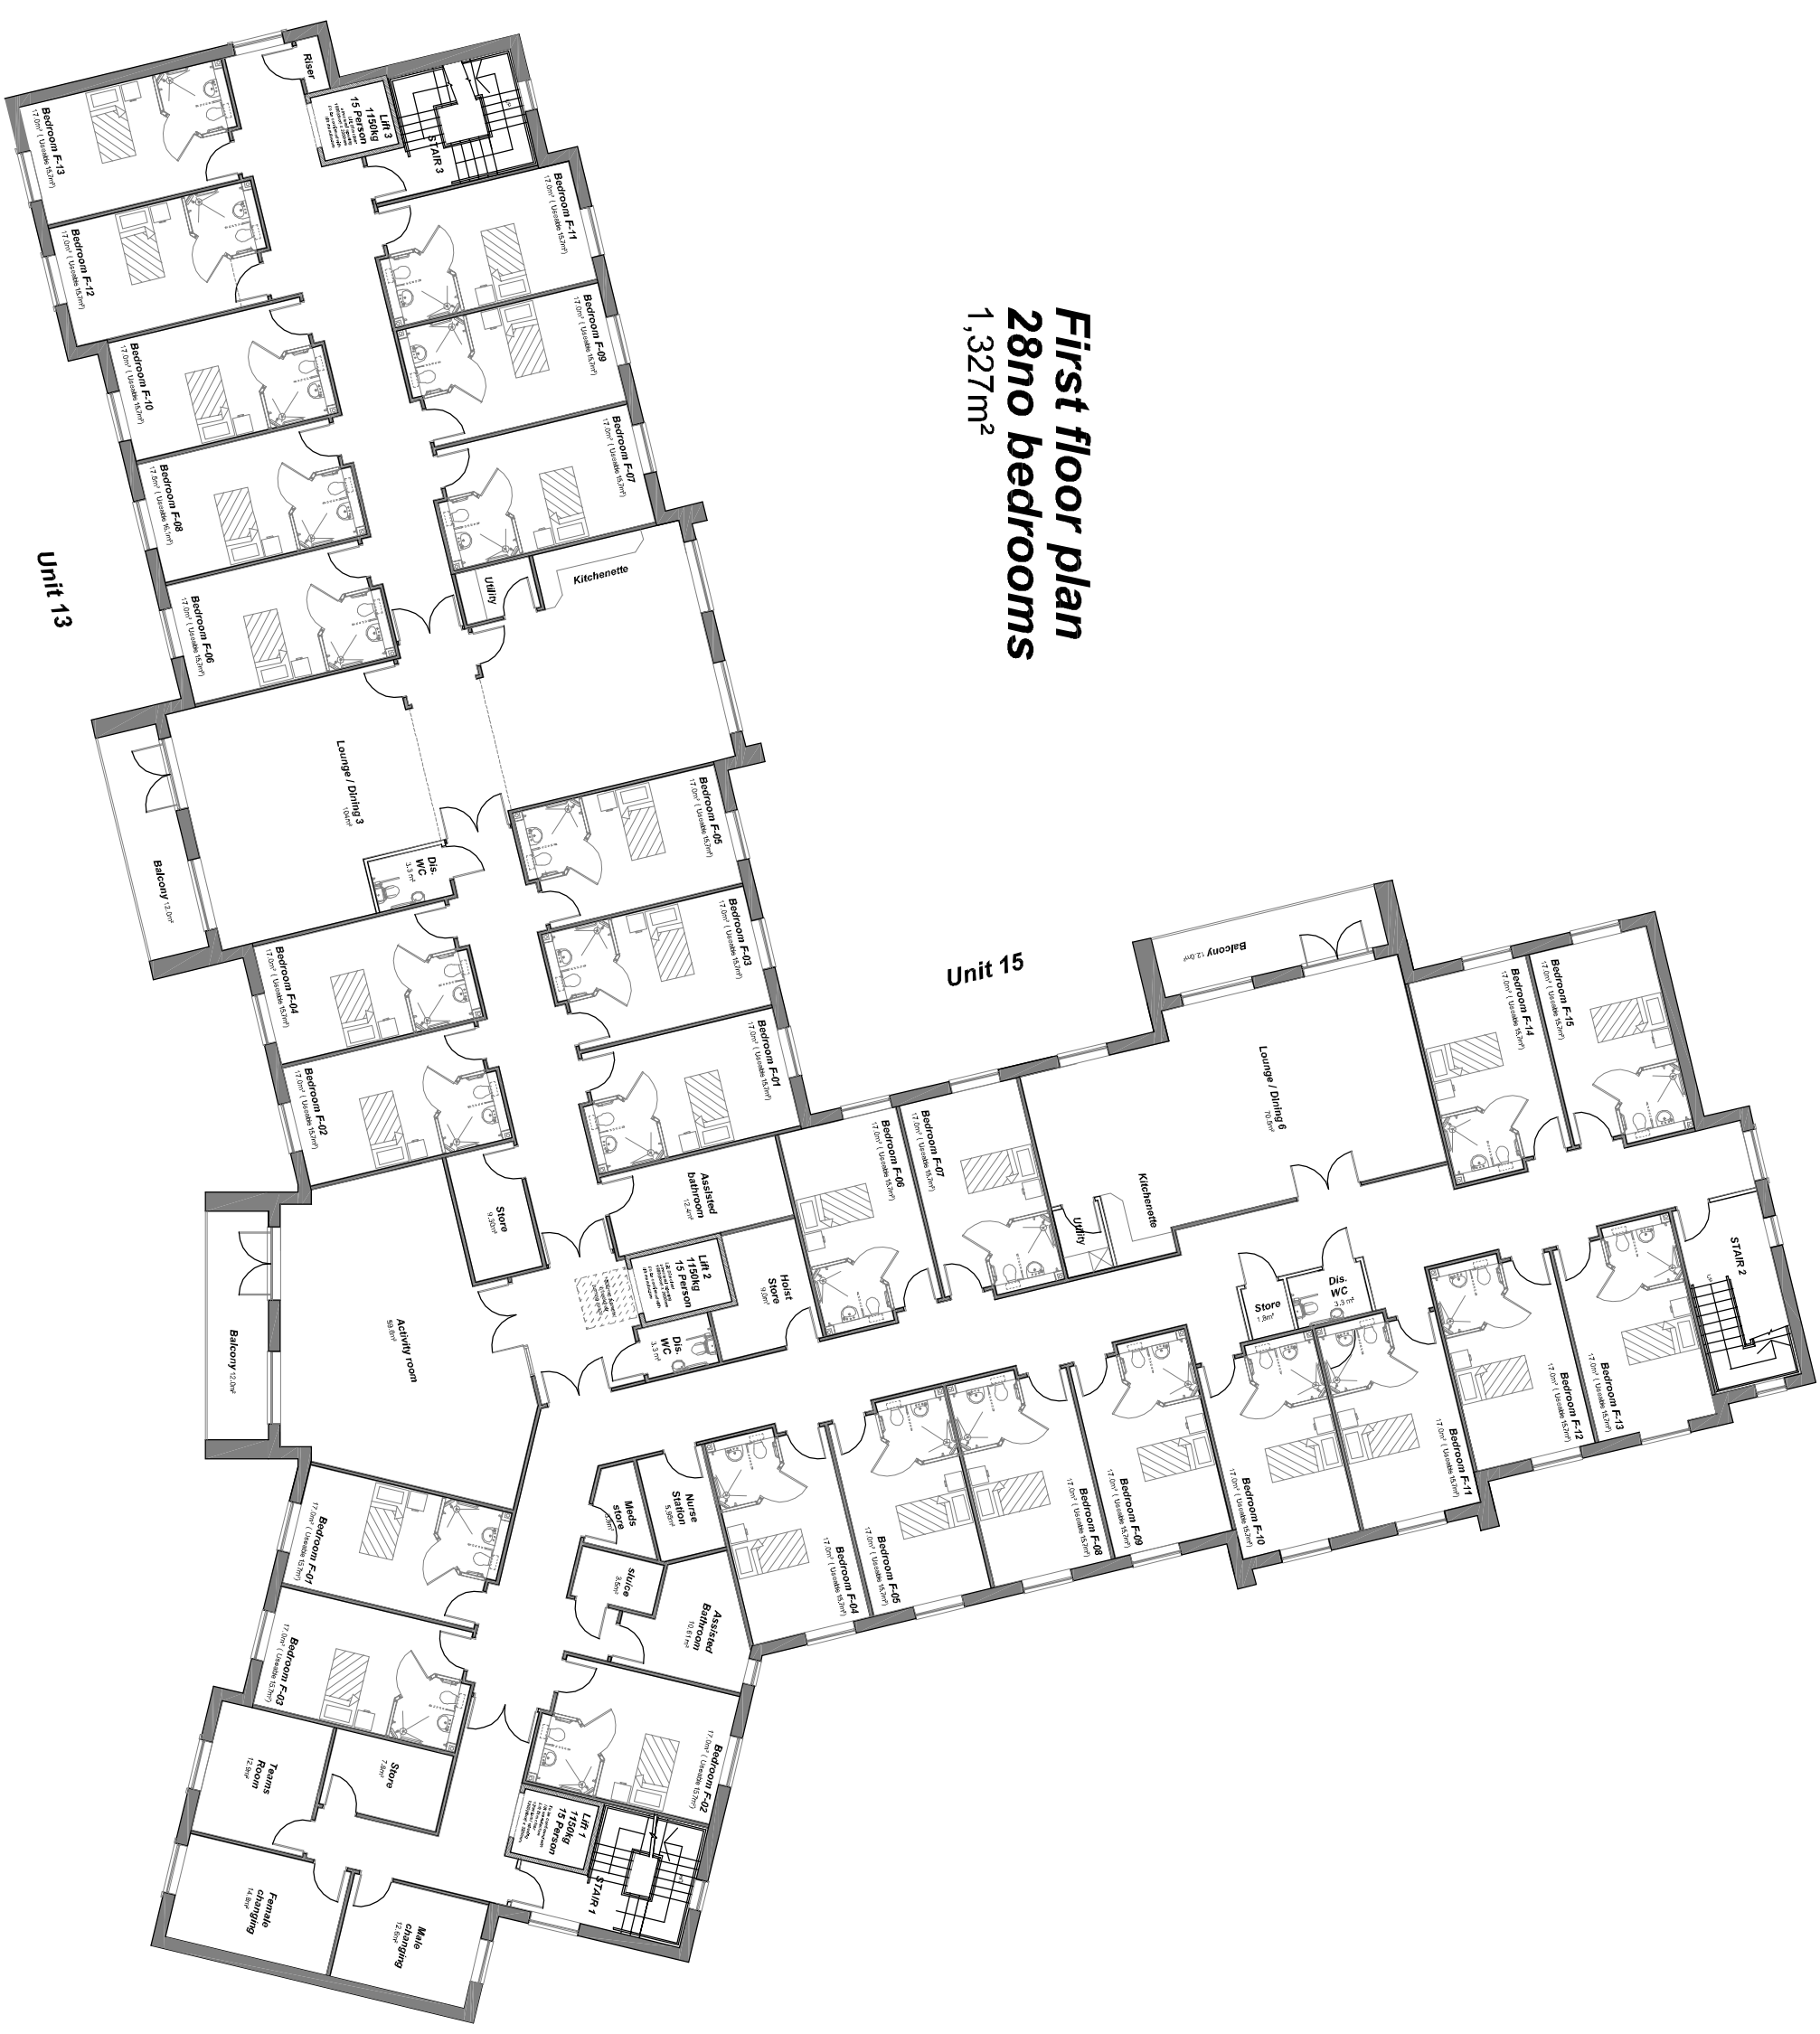

First floor plan
28no bedrooms
1,327m²

Basement floor plan
160m²

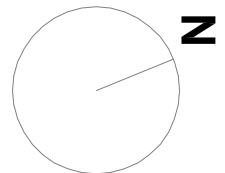

Sheet Size: A1
The drawing and the works depicted are the copyright of AP Architecture Ltd and may be used for any purpose other than the one for which it was prepared. Any reproduction or use of this drawing on site, any discrepancies to be noted to office of origin immediately. Only figure dimensions to be used. The information in this drawing is solely applicable to the below project.



D	25.11.24	Final Approved
C	20.11.24	Revised to match drawings
B	20.11.24	Revised to match drawings
A	25.11.24	Drawn and checked
Rev:	Drawn	Checked
By:		
By:		

Client :
Igloo Care Ltd.
Project :
Proposed Care Home Development
at West Hill, East Grinstead RH19 4DL

Drawing :
Proposed Floor Plans

Date : 25.07.24	Drawn By : RP
Drawing No.: AP24022- D02	Revision : D
Scale : 1,200	



Commercial | Residential | Retail | Healthcare | Offices



East Grinstead Care, Phoenix, Telford, Shropshire, WY2 9FT
www.eastgrinsteadcare.co.uk
info@eastgrinsteadcare.co.uk

Tel : 01952 288 290 **Fax : 01952 288 291**
Birmingham : 0121 399 0200
Wolverhampton : 01902 319 200