




NOTE:
All measurements to be checked on site.
This drawing is prepared for planning purposes only.

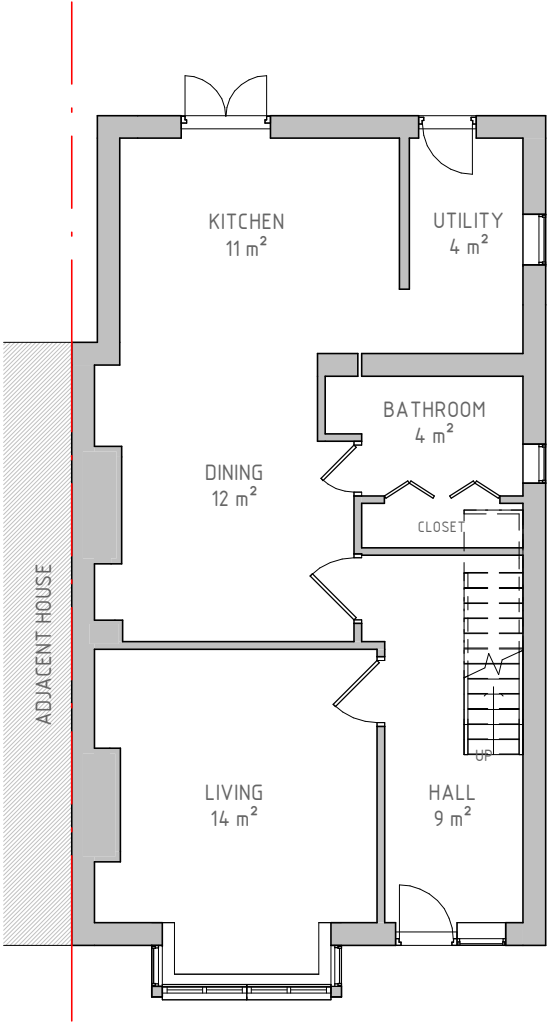

03/101 – EXISTING GROUND FLOOR PLAN
1 : 100

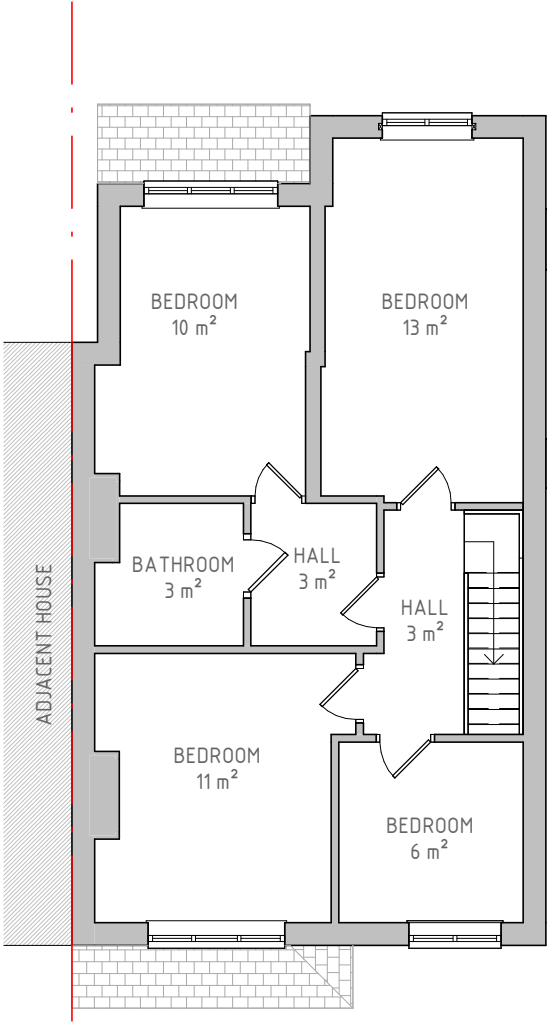

03/102 – EXISTING FIRST FLOOR PLAN
1 : 100

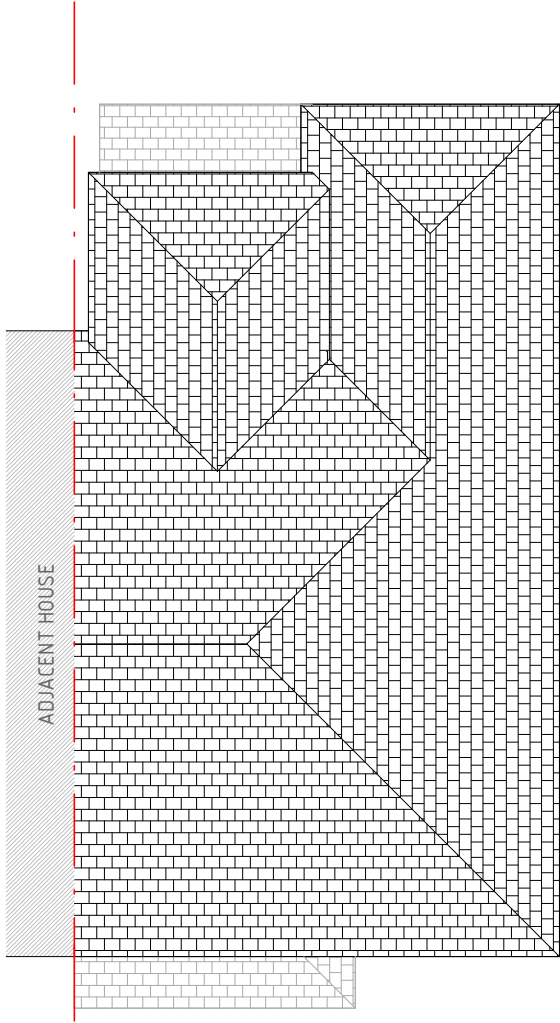

03/103 – EXISTING ROOF PLAN
1 : 100



VISUAL SCALE 1:100 @ A3

PROJECT NO.
830
PROJECT ADDRESS:
22 St Wilfreds Road Burgess Hill, RH15 8BD

SHEET NO: REV:
830/ 03
SCALE:

DRAWING TITLE:
EXISTING FLOOR PLANS
DATE:
FEB 2025