


NOTE:
All measurements to be checked on site.
This drawing is prepared for planning purposes only.




04/201 - EXISTING FRONT ELEVATION
1: 100

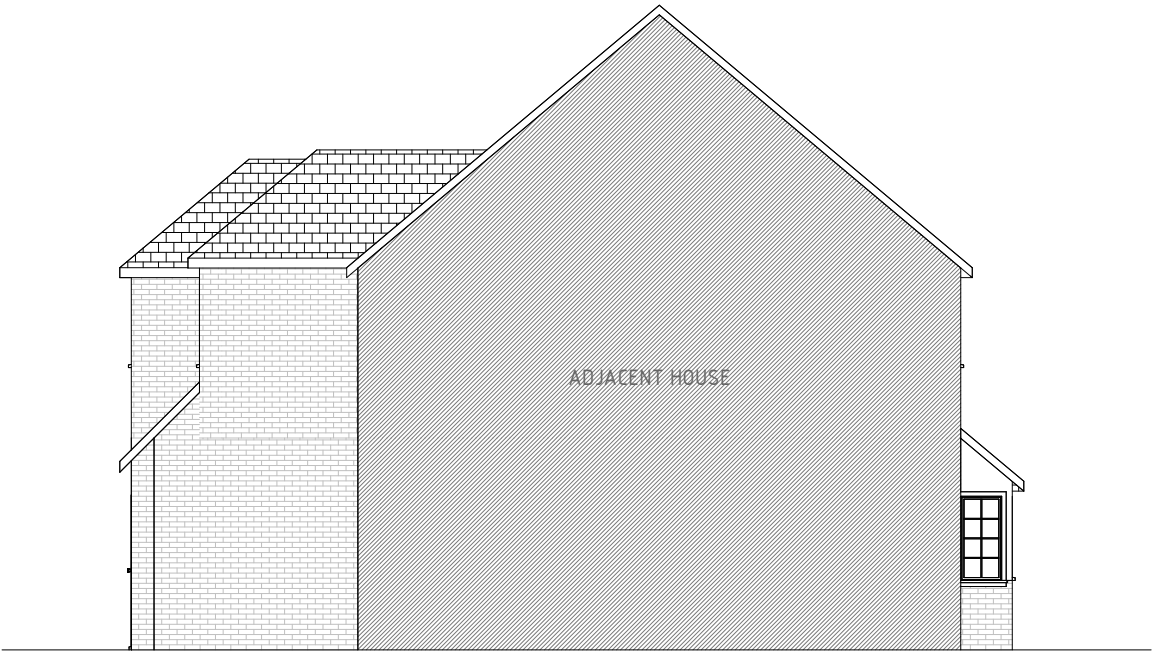


04/202 - EXISTING LEFT ELEVATION
1: 100



04/203 - EXISTING REAR ELEVATION
1: 100

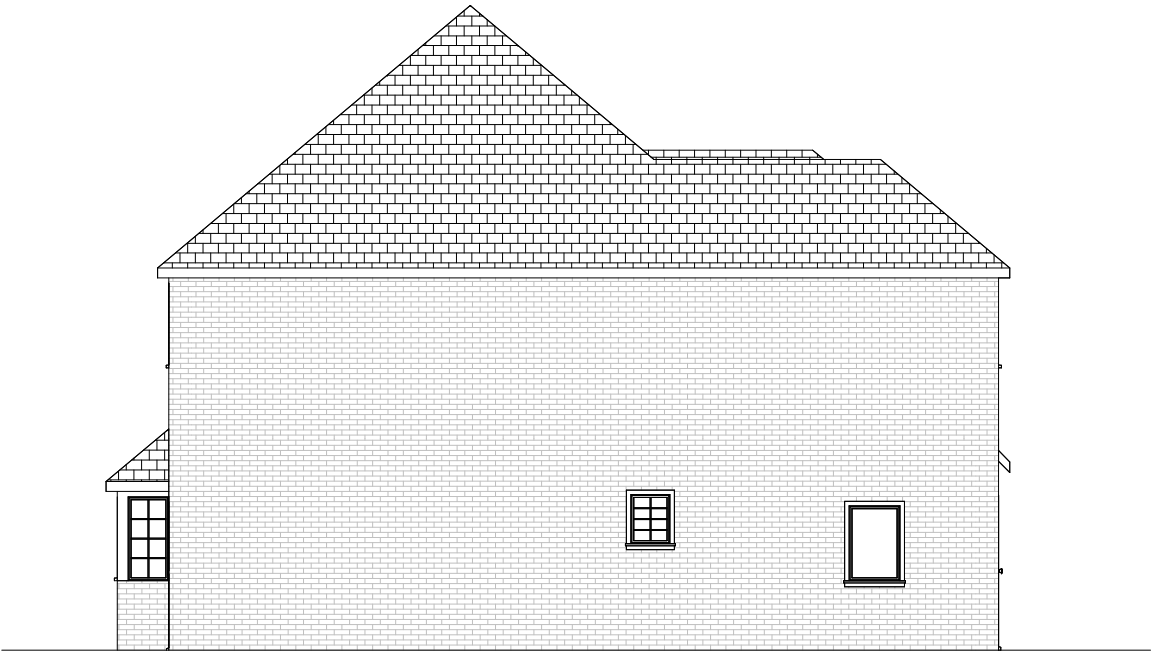

04/204 - EXISTING RIGHT ELEVATION
1: 100

 

VISUAL SCALE 1:100 @ A3

PROJECT NO.
830

PROJECT ADDRESS:
22 St Wilfreds Road Burgess Hill, RH15 8BD

SHEET NO: REV:
830/ 04

SCALE:

DRAWING TITLE:
EXISTING ELEVATIONS

DATE:
FEB 2025