


NOTE:
All measurements to be checked on site.
This drawing is prepared for planning purposes only.




07/401 - PROPOSED FRONT ELEVATION
1 : 100

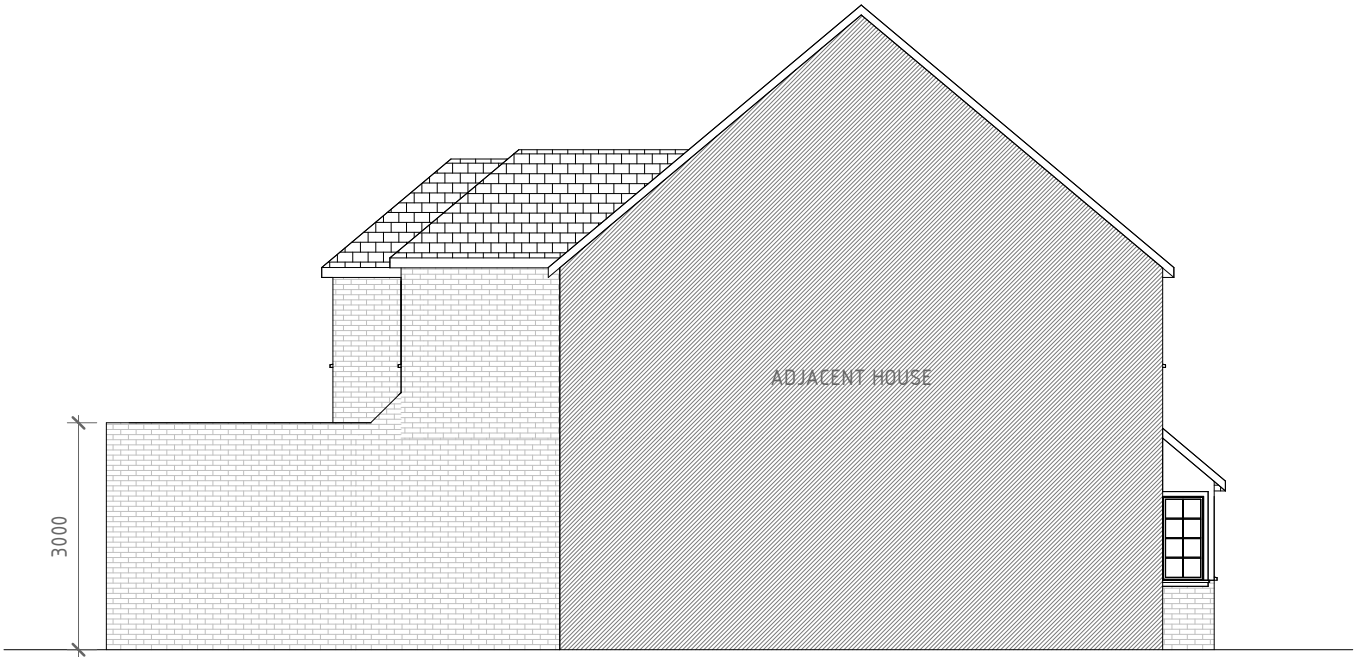

07/402 - PROPOSED LEFT ELEVATION
1 : 100



07/403 - PROPOSED REAR ELEVATION
1 : 100

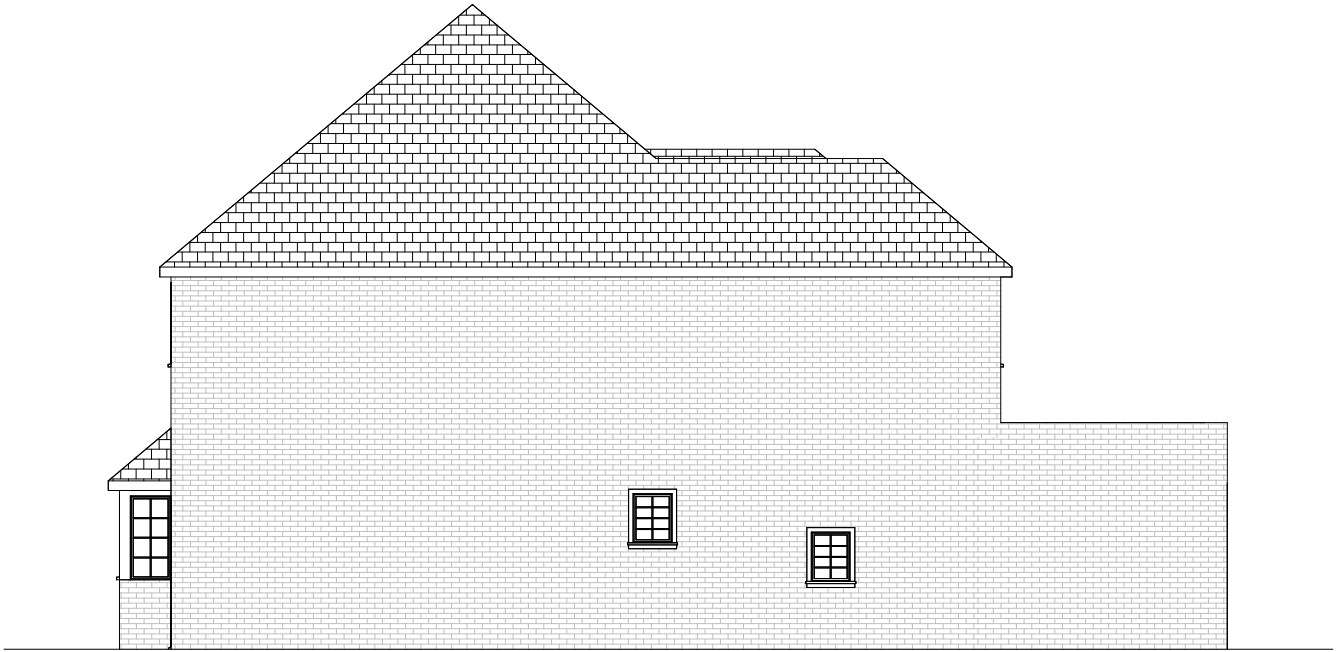

07/404 - PROPOSED RIGHT ELEVATION
1 : 100



VISUAL SCALE 1:100 @ A3

PROJECT NO.
830
PROJECT ADDRESS:
22 St Wilfreds Road Burgess Hill, RH15 8BD

SHEET NO: 830 / 07
REV:
SCALE:

DRAWING TITLE:
PROPOSED ELEVATIONS
DATE:
FEB 2025