


Material Option Key	
Type	Material
Type 01	Fiori Brick/Timber Boarding with Slate Roof
Type 02	Chimney with Brown Tile Roof
Type 03	Jasmine Blend Brick with Brown Tile Roof
Type 04	Fiori Brick with Brown Tile Roof
Type 05	Thorn Gris Brick with Slate Roof
Type 06	Jasmine Blend Brick with Slate Roof


Notes
 Do not scale from this drawing.
 All contractors must visit the site and be responsible for taking and checking dimensions.
 All construction information should be taken from figured dimensions only.
 Any discrepancies between drawings, specifications and site conditions must be brought to the attention of the supervising officer.
 This drawing & the works depicted are copyright of JTP.
 This drawing is prepared for the specific project stage in the Drawing Status section below and it is not intended to be used for any other purpose. Whilst all reasonable efforts are used to ensure drawings are accurate, JTP accept no liability for any reliance placed on, or use made of, this plan by persons for purposes other than those stated in the Drawing Status below.

Area Schedule (4B7P - Bindon)


Level	Area (sq.m.)	Area (sq.ft.)
00	48.61	523
01	48.61	523
02	48.61	523
Total	145.83	1570

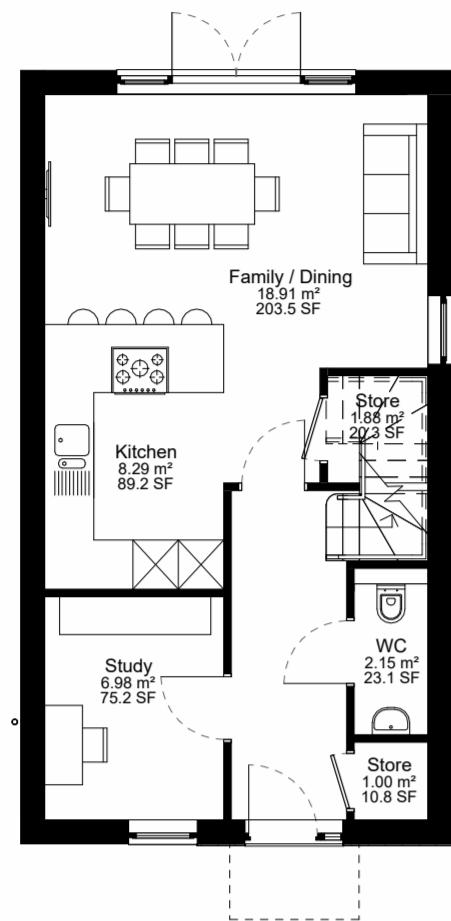


Ground Floor Plan
1 : 100

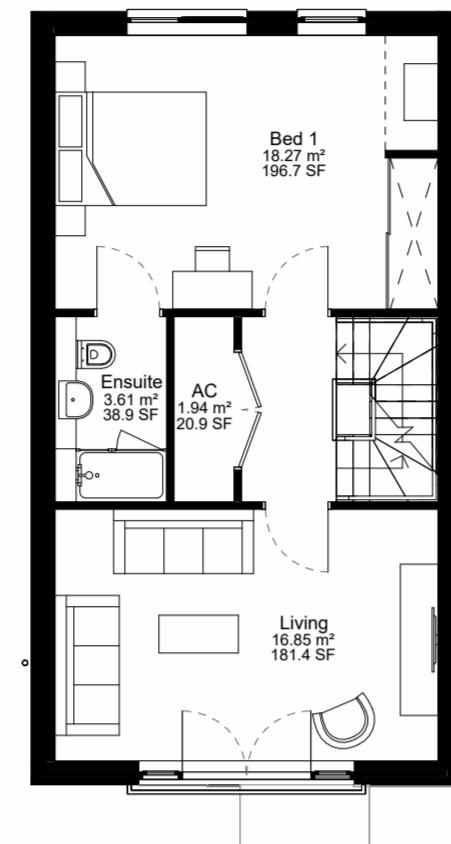


First Floor Plan
1 : 100

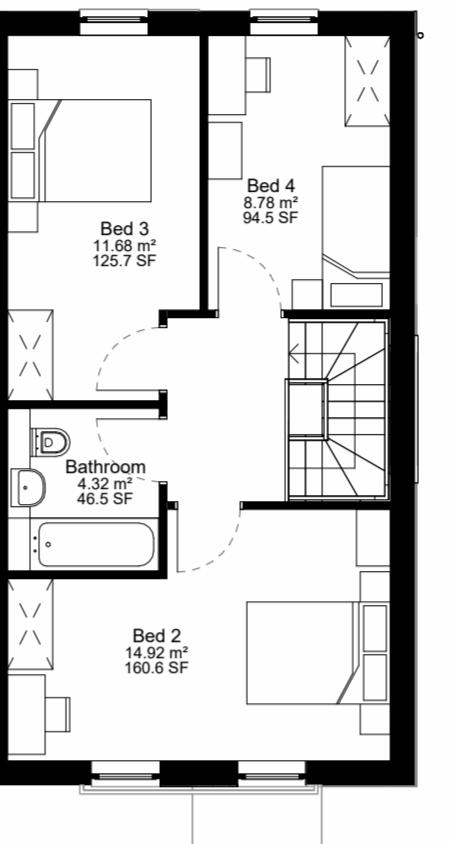

Second Floor Plan
1 : 100

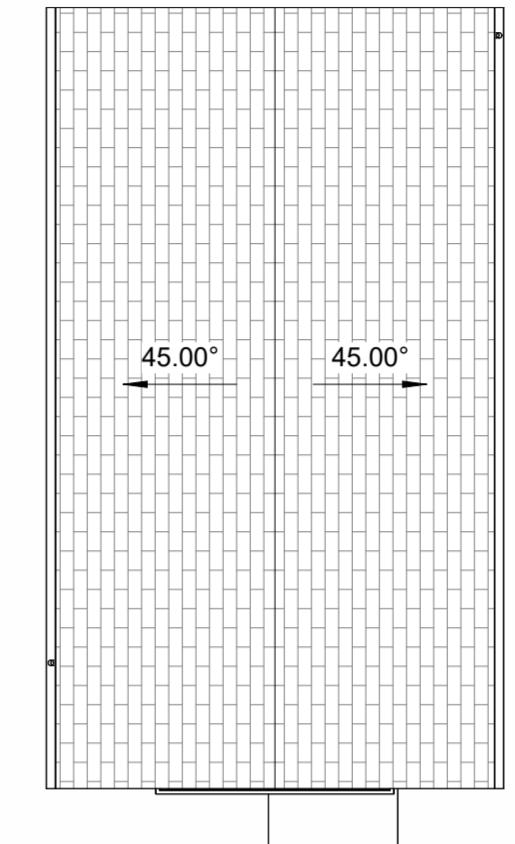


Roof Plan
1 : 100

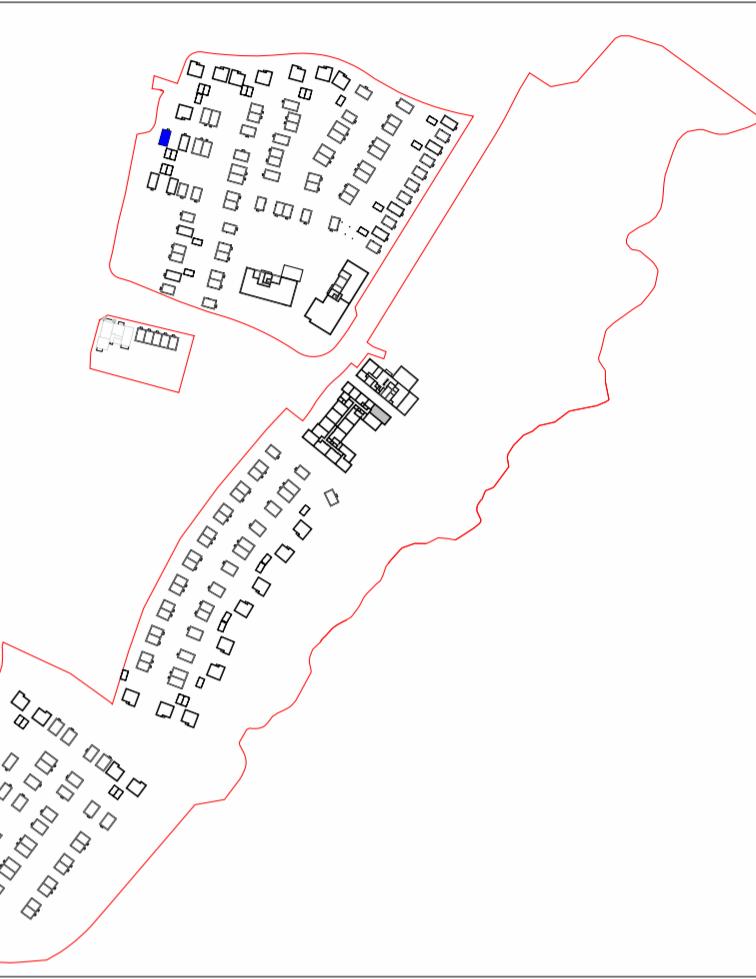


KEYPLAN 1:5000
Plot Nos. :25




Front Elevation
1 : 100

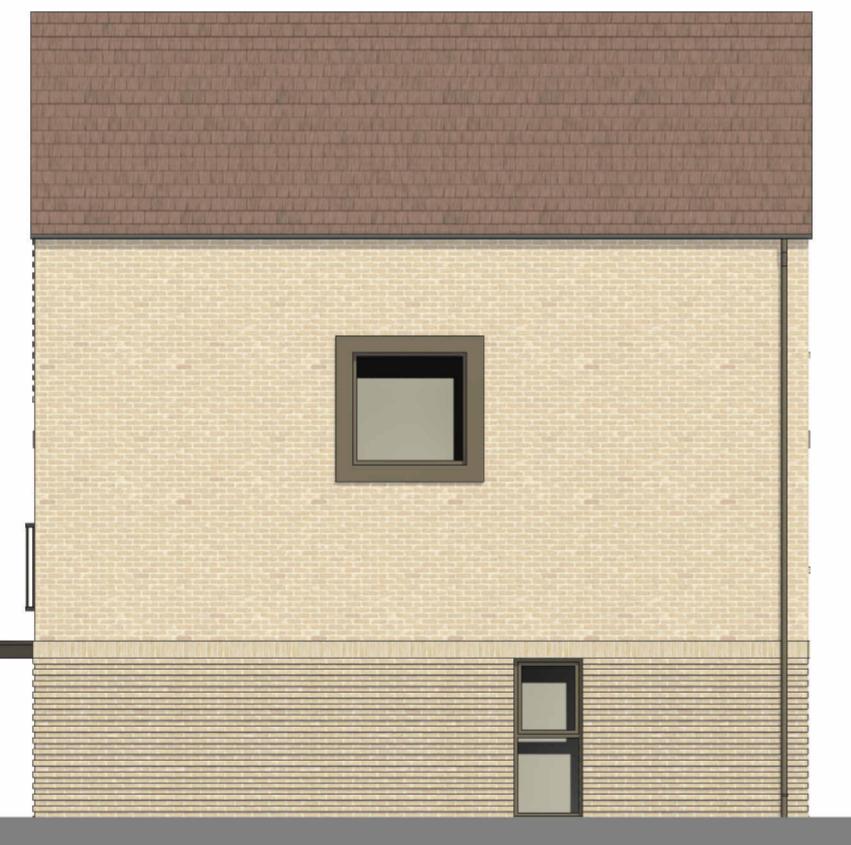

Right Elevation
1 : 100

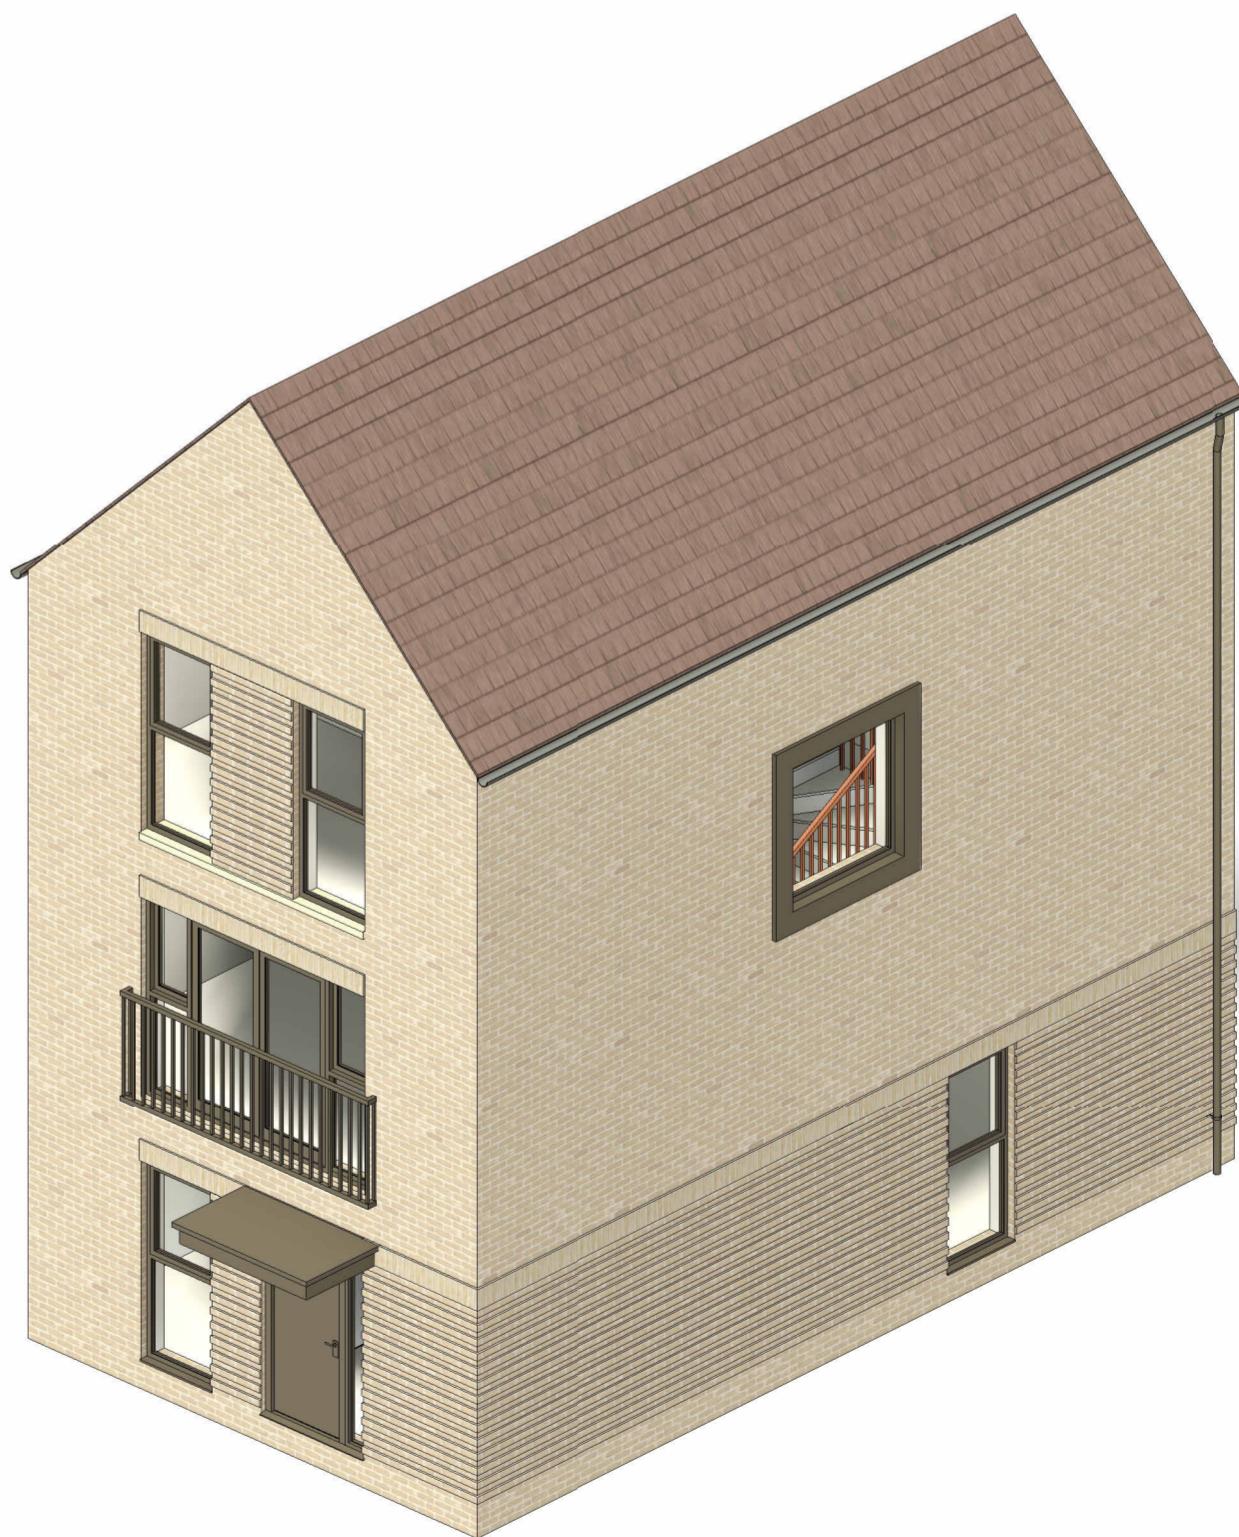

Rear Elevation
1 : 100

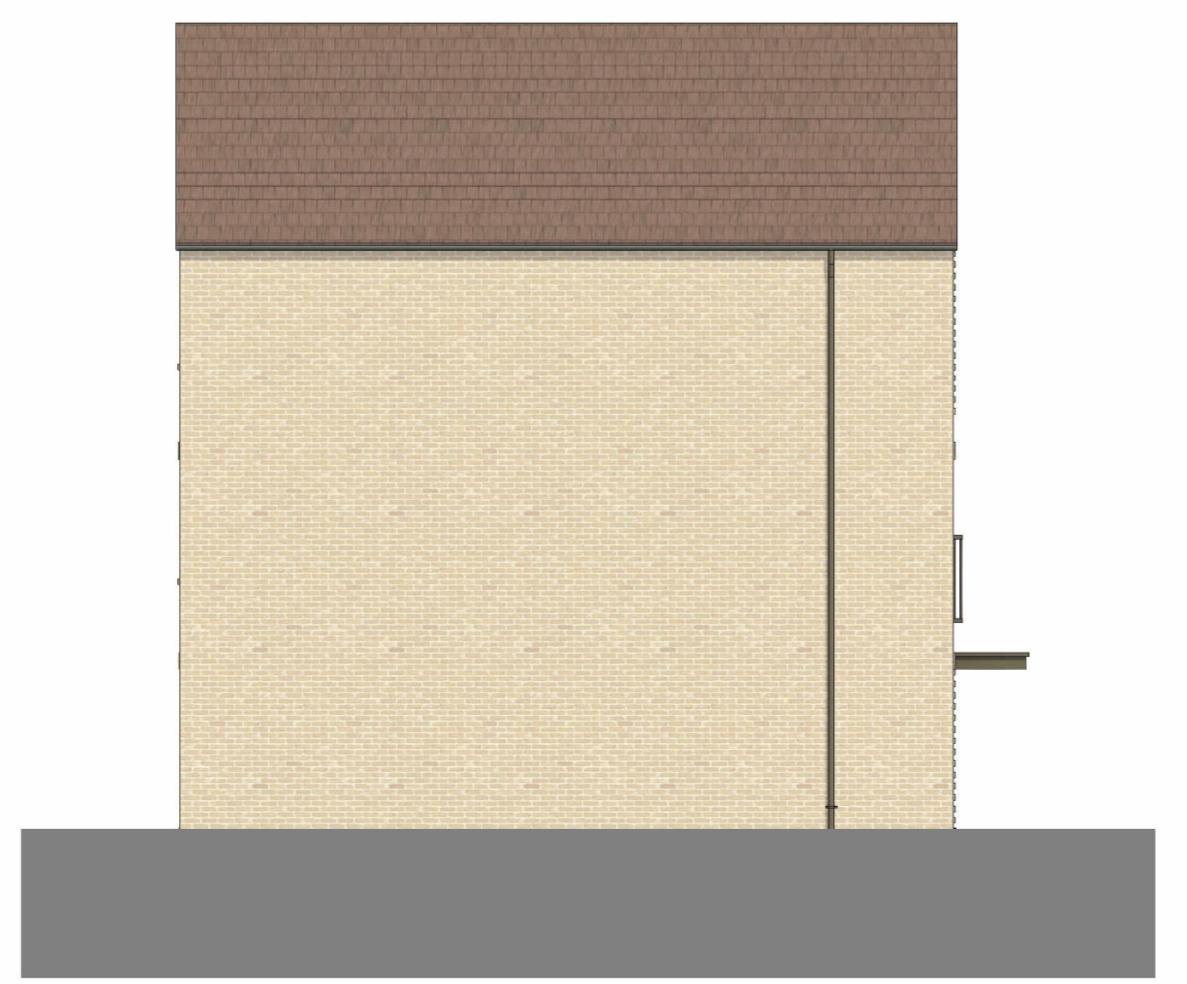

Left Elevation
1 : 100

P1 25.07.25 Planning Issue SDH RAP
 Rev Date Description Drawn Chkd
 Drawing Status
 Planning
 Client 



JTP Studies, Unit 5
 The Rum Warehouse
 Pennington Street
 London, E1W 2AP
 +44 (0) 20 7017 1780
 www.jtp.co.uk

Project Northern Arc, Burgess Hill

Drawing Title 4B7P - Bindon (4B7-2) - Type 4 -
 Detached - Side Window - M4(1),
 NDSS

Scale @A1 As indicated Job Ref. 02119

Drawing No. HT_4B_02B Revision P1

Scale Bar 0 1 2 3 4 5 m