




Front Elevation
1 : 100



Rear Elevation
1 : 100

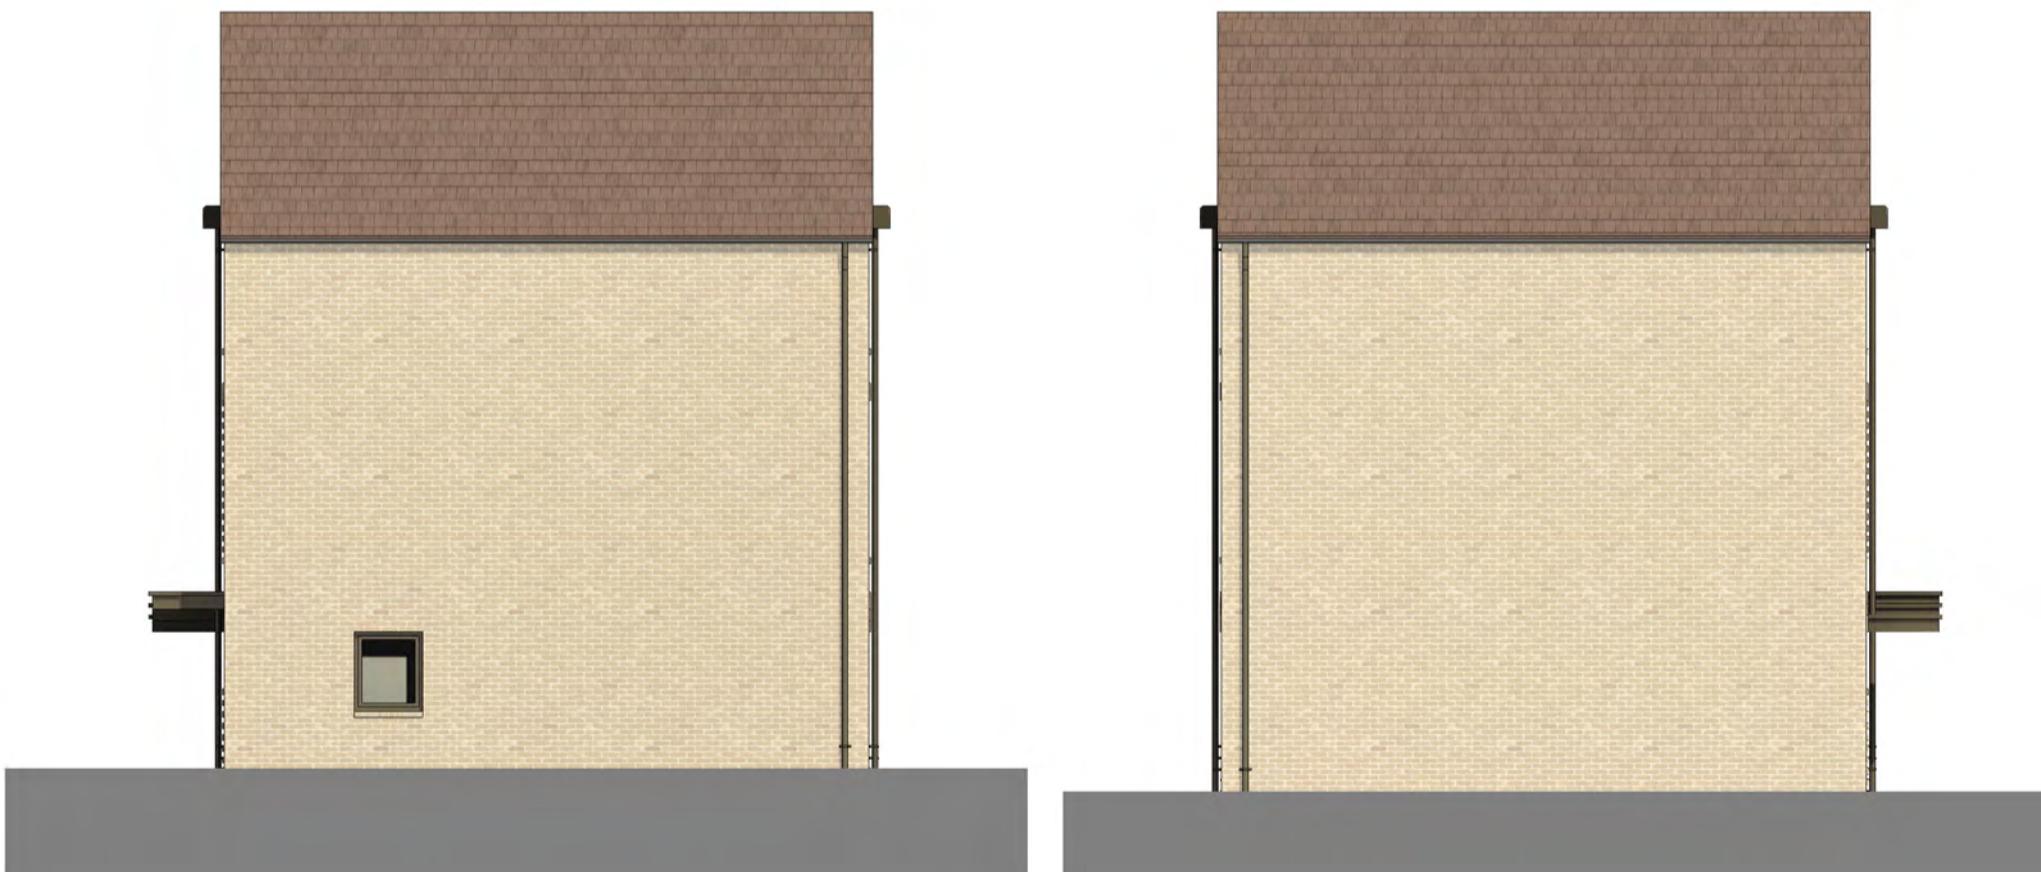

Right Elevation
1 : 100

Left Elevation
1 : 100



3D View


Material Option Key	
Type	Material
Type 01	Fiori Brick/Timber Boarding with Slate Roof
Type 02	Chesapeake Brick with Brown Tile Roof
Type 03	Jasmine Blend Brick with Brown Tile Roof
Type 04	Fiori Brick with Brown Tile Roof
Type 05	Thorn Gris Brick with Slate Roof
Type 06	Jasmine Blend Brick with Slate Roof

Notes
Do not scale from this drawing.
All contractors must visit the site and be responsible for taking and checking dimensions.
All construction information should be taken from figured dimensions only.
Any discrepancies between drawings, specifications and site conditions must be brought to the attention of the supervising officer.
This drawing & the works depicted are the copyright of JTP.
This drawing is prepared for the specific project stage in the Drawing Status section below and it is not intended to be used for any other purpose. Whilst all reasonable efforts are used to ensure drawings are accurate, JTP accept no liability for any reliance placed on, or use made of, this plan by anyone for purposes other than those stated in the Drawing Status below.

Area Schedule (3B6P - Walbury)

Level	Area (sq.m.)	Area (sq.ft.)
00	40.91	440
01	40.91	440
02	36.03	388
Total	117.85	1269

KEYPLAN 1:5000

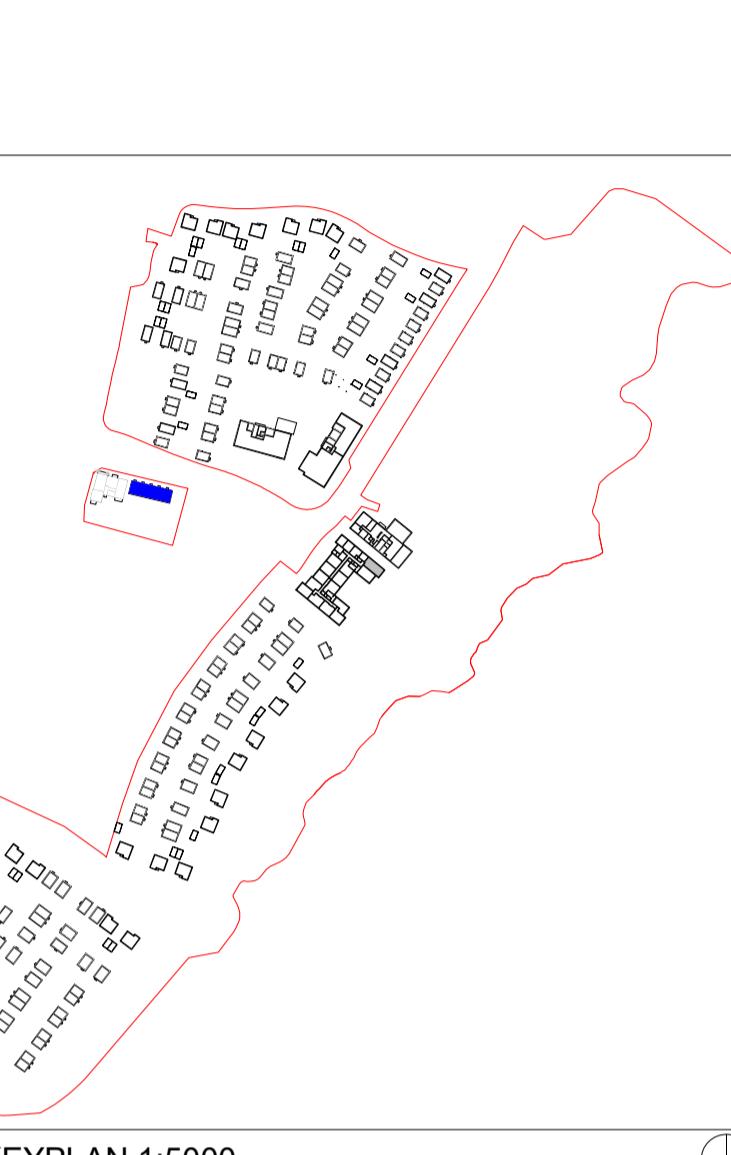

Plot Nos. : 128-132

P1 25.07.25 Planning Issue SDH RAP
Rev Date Description Drawn Chkd
Drawing Status

Planning

Client



jtp

JTP Studios, Unit 5
The Rum Warehouse
Pennington Street
London, E1W 2AP
+44 (0) 20 7017 1780
www.jtp.co.uk

Project
Northern Arc, Burgess Hill

Drawing Title
3B6P - Walbury (S.O 3B6-4) - Type
4 - 5 Unit Terrace - M4(1), NDSS -
ELEVATIONS & SECTION
Scale @A1 As indicated Job Ref. 02119
Drawing No. HT_3B_13B Revision P1

Scale Bar
0 1 2 3 4 5 m