




PROPOSED EAST ELEVATION  
TO PLOT 2 GARAGE

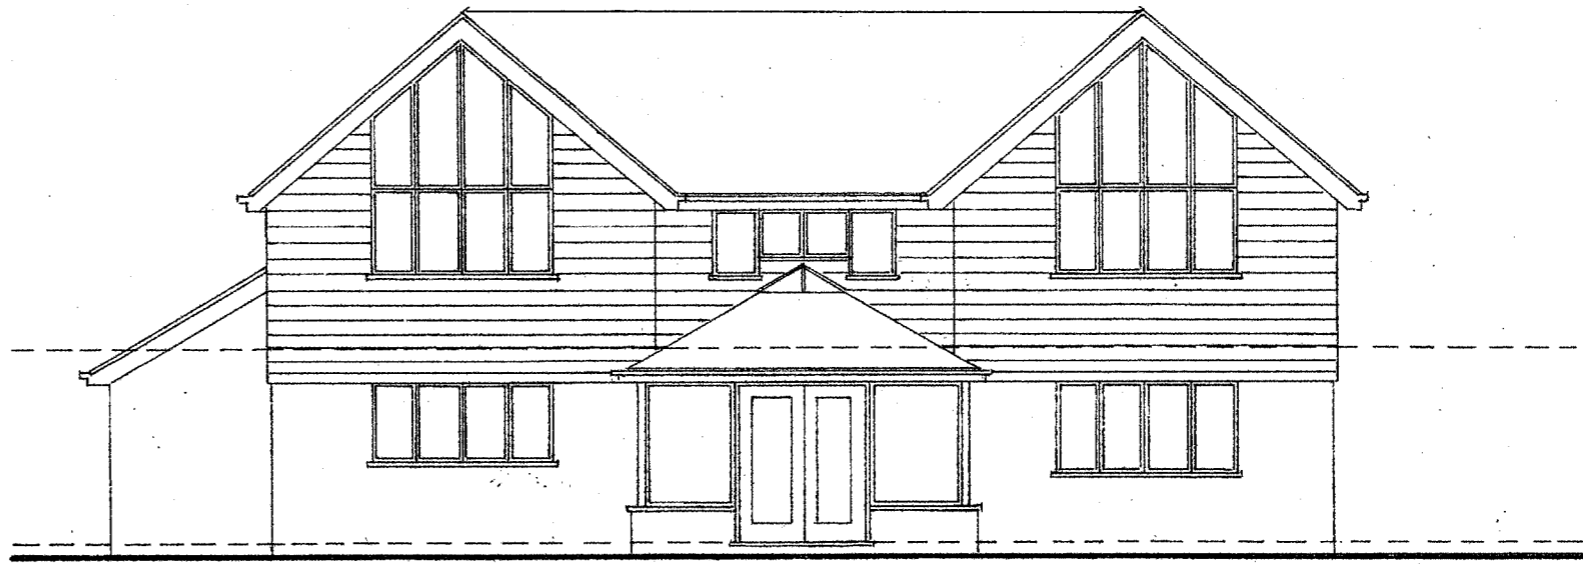


PROPOSED EAST ELEVATION TO PLOT 2 HOUSE

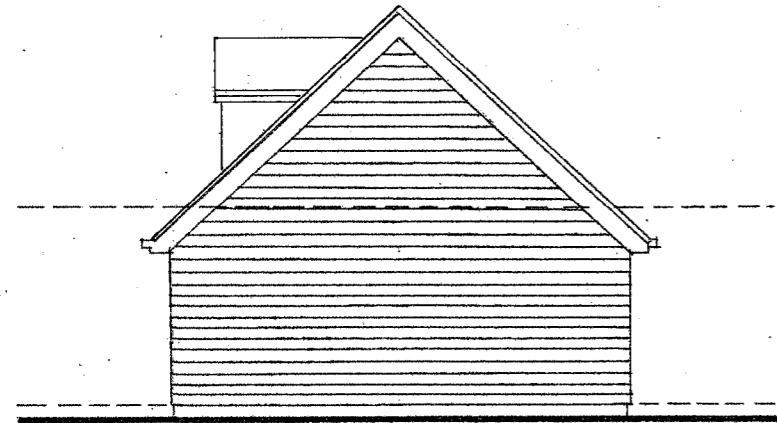

PROPOSED WEST ELEVATION  
TO PLOT 2 GARAGE

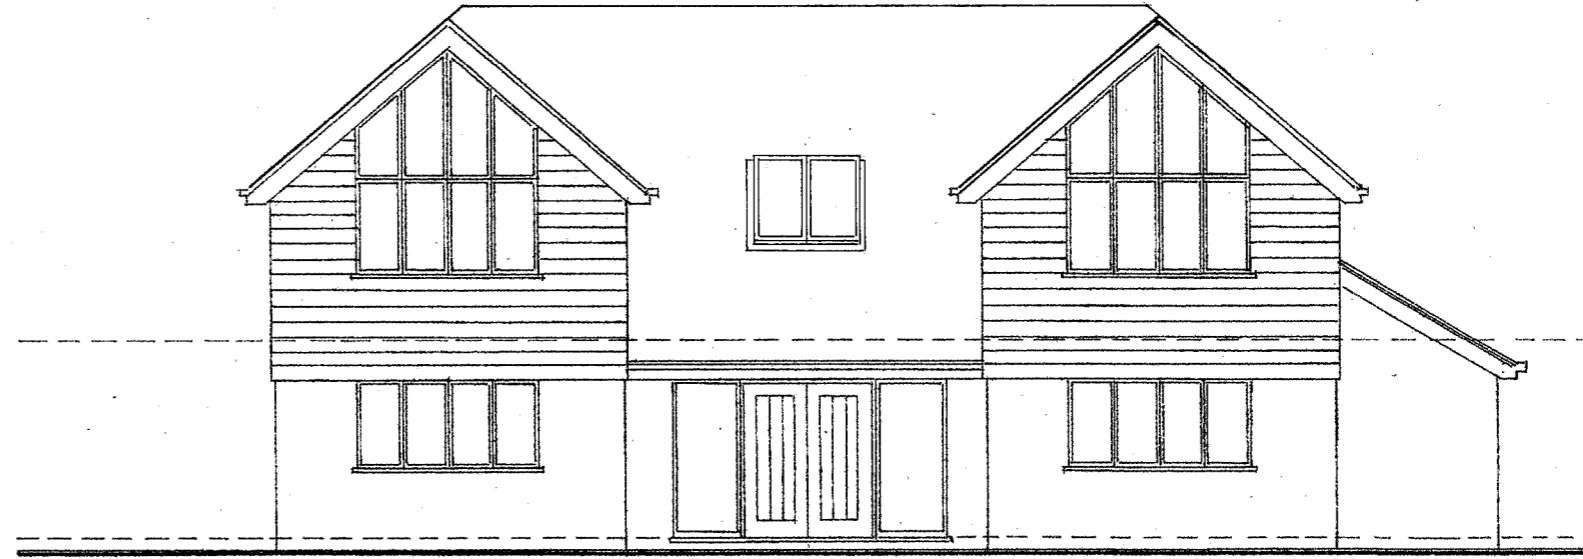

PROPOSED WEST ELEVATION TO PLOT 2 HOUSE

 

Scale 1:100 @ A3

Metres

Drawing No: 2025-03-P-012  
Scale: 1:100 @ A3  
Date: 19/02/2025  
Paper Size: A3

Rev: A

Client: Paul Holland  
Project: Residential Development  
Location: Land to the rear of Chideok, Valebridge Road, Burgess Hill  
Drawing Title: PLOT 2 - Proposed East & West Elevations

