



PROPOSED NORTH ELEVATION TO PLOT 2 HOUSE

PROPOSED NORTH ELEVATION TO PLOT 2 GARAGE

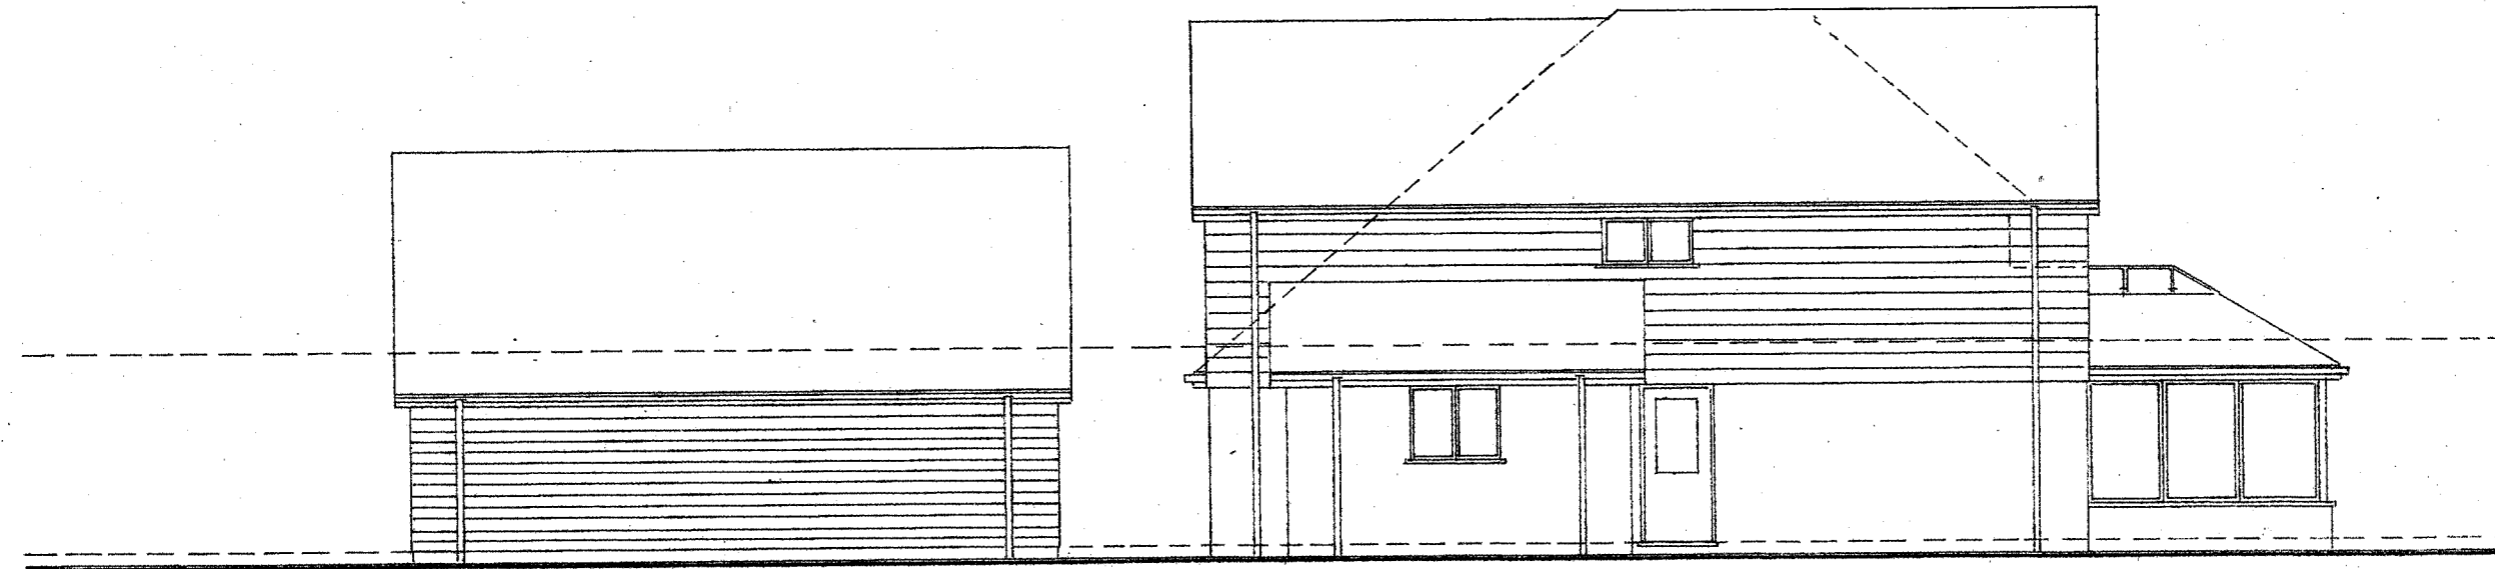

PROPOSED SOUTH ELEVATION TO PLOT 2 GARAGE

PROPOSED SOUTH ELEVATION TO PLOT 2 HOUSE

 

Scale 1:100 @ A3

Drawing No: 2025-03-P-013  
 Scale: 1:100 @ A3  
 Date: 19/02/2025  
 Paper Size: A3

Rev: B

Client: Paul Holland  
 Project: Residential Development  
 Location: Land to the rear of Chideok, Valebridge Road, Burgess Hill  
 Drawing Title: PLOT 2 - Proposed North & South Elevations

