


Plots 9-10-11

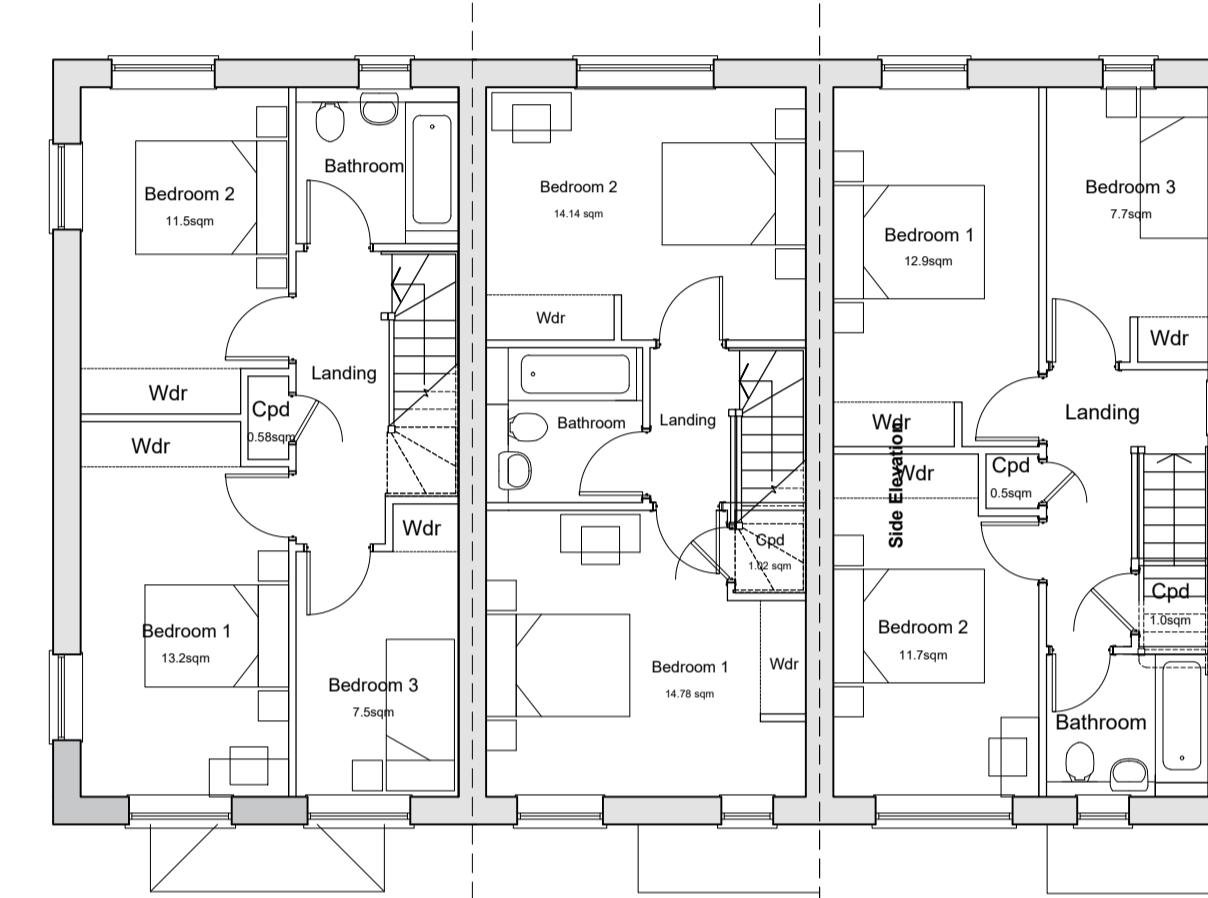

C 17.11.25 Updated Colour
 B 13.11.25 Front Elevation Coloured
 A 07.11.25 Updated Elevations

Rev Date Revision Details Dr Ch

ECE Architecture
 London 76 Great Suffolk Street, London, SE1 0EE
 T 0207 928 2773
 hello@eceaarchitecture.com
 Sussex 64-66 Brighton Road, Worthing, BN11 2EN
 T 01903 346 777
 hello@eceaarchitecture.com
 Bristol Beacon Tower, Colston Street, Bristol, BS1 4BP
 T 0117 214 1101
 hello@eceaarchitecture.com
 Client's Name Reside

Job Title Land at Reeds Lane, Sayers Common

Drawing Title
 Plans and Elevations
 Plots 9-10-11

Scale 1:100 @ A1 / 1:200 @ A3

metres 2 4 6 8 10

Drawn MC Checked KE Date 31.10.25

Job No 7463 Drawing No PL-27 Rev C

Status APPROVAL