


CDM 2015 Health & Safety Information

This information relates only to 'Significant Hazards' identified on this drawing and is to be read in conjunction with the Designer's Hazard Register.

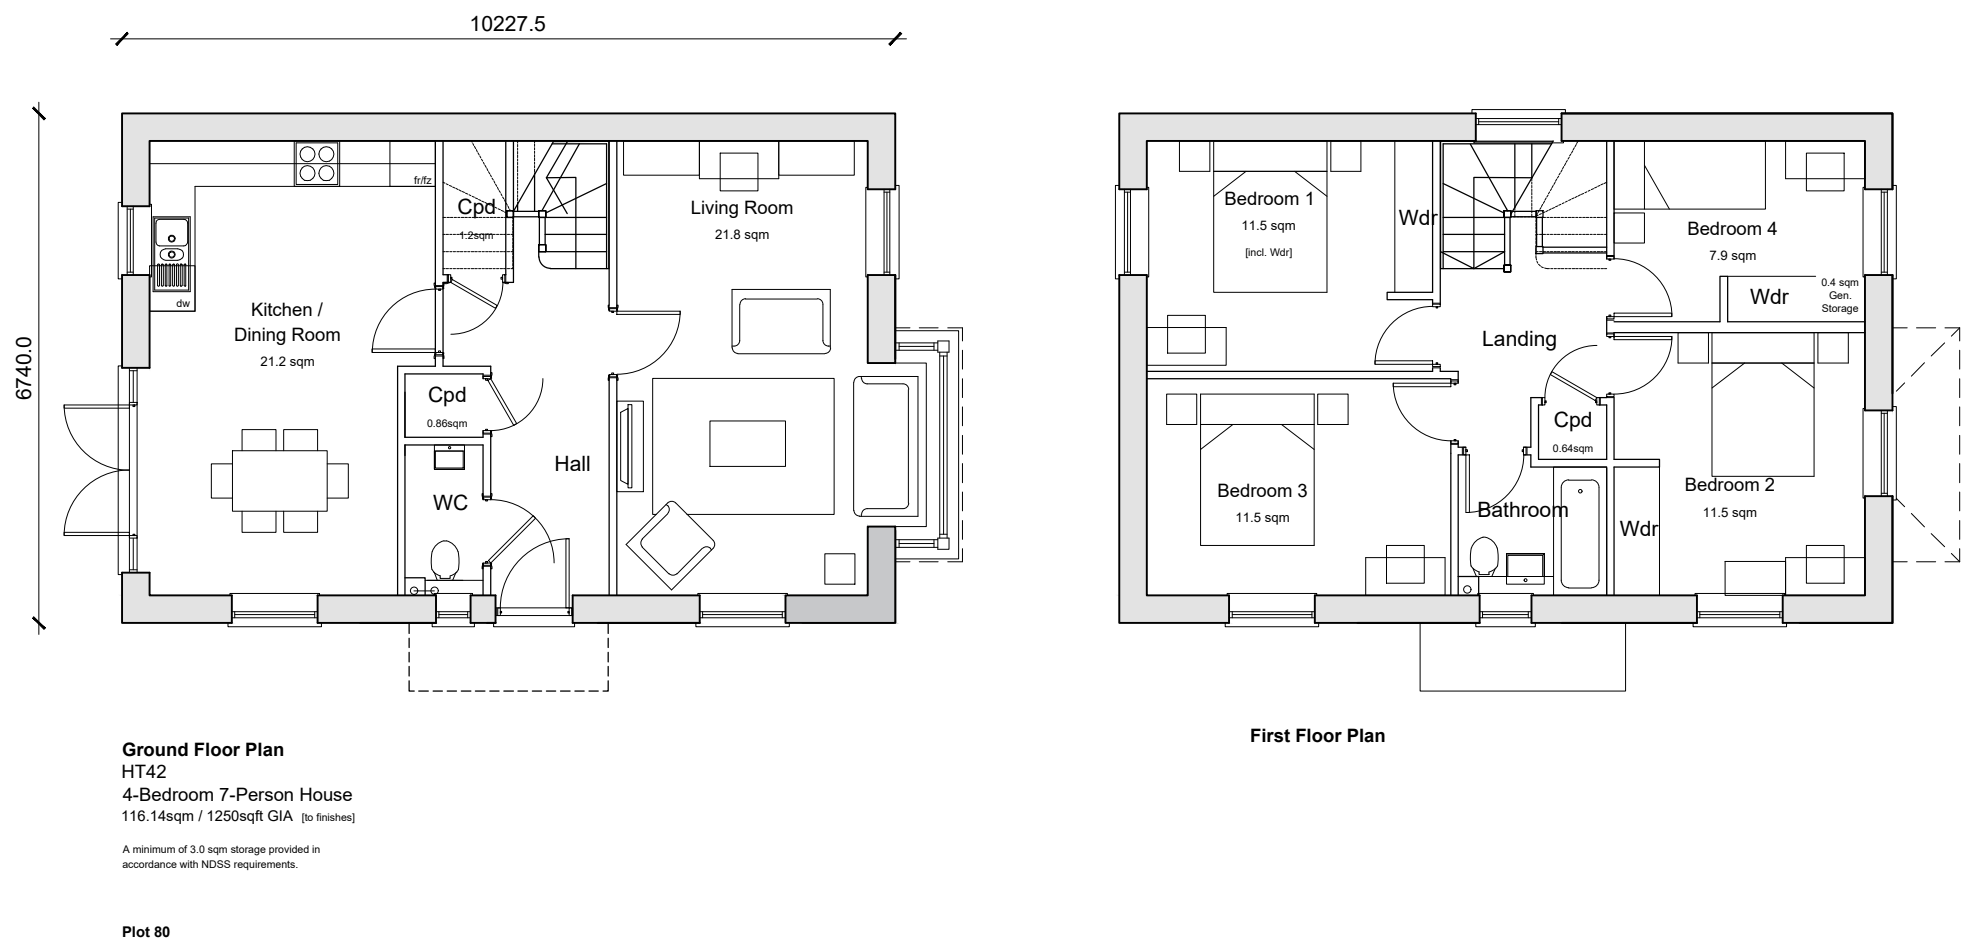

C	17.11.25	Updated Colour	CV	KE
B	13.11.25	Front Elevation Coloured	CV	KE
A	07.11.25	Updated Elevations	MC	KE

Rev	Date	Revision Details	Dr	Ch
-----	------	------------------	----	----

ECE Architecture

London
76 Great Suffolk Street
London SE1 0SL
T 0207 928 2773

Sussex
64-68 Brighton Road
Worthing, BN11 2BN
T 01903 248 777

Bristol
Beacon Tower, Colston Street
Bristol BS1 4QE
T 0117 214 1101

E hello@ecearchitecture.com
W ecearchitecture.com

Creativity. Quality. Commerciality.
Believe what's possible.

Client's Name

Reside

Job Title
Land at Reeds Lane, Sayers Common

Drawing Title
Plans and Elevations
Plot 80

Scale
1:100 @ A1 / 1:200 @ A3

metres 2 4 6 8 10

Drawn	Checked	Date
MC	KE	31.10.25

Job No	Drawing No	Rev
7463	PL-35	C

Status
APPROVAL