


location plan - scale 1:1250 @ A3

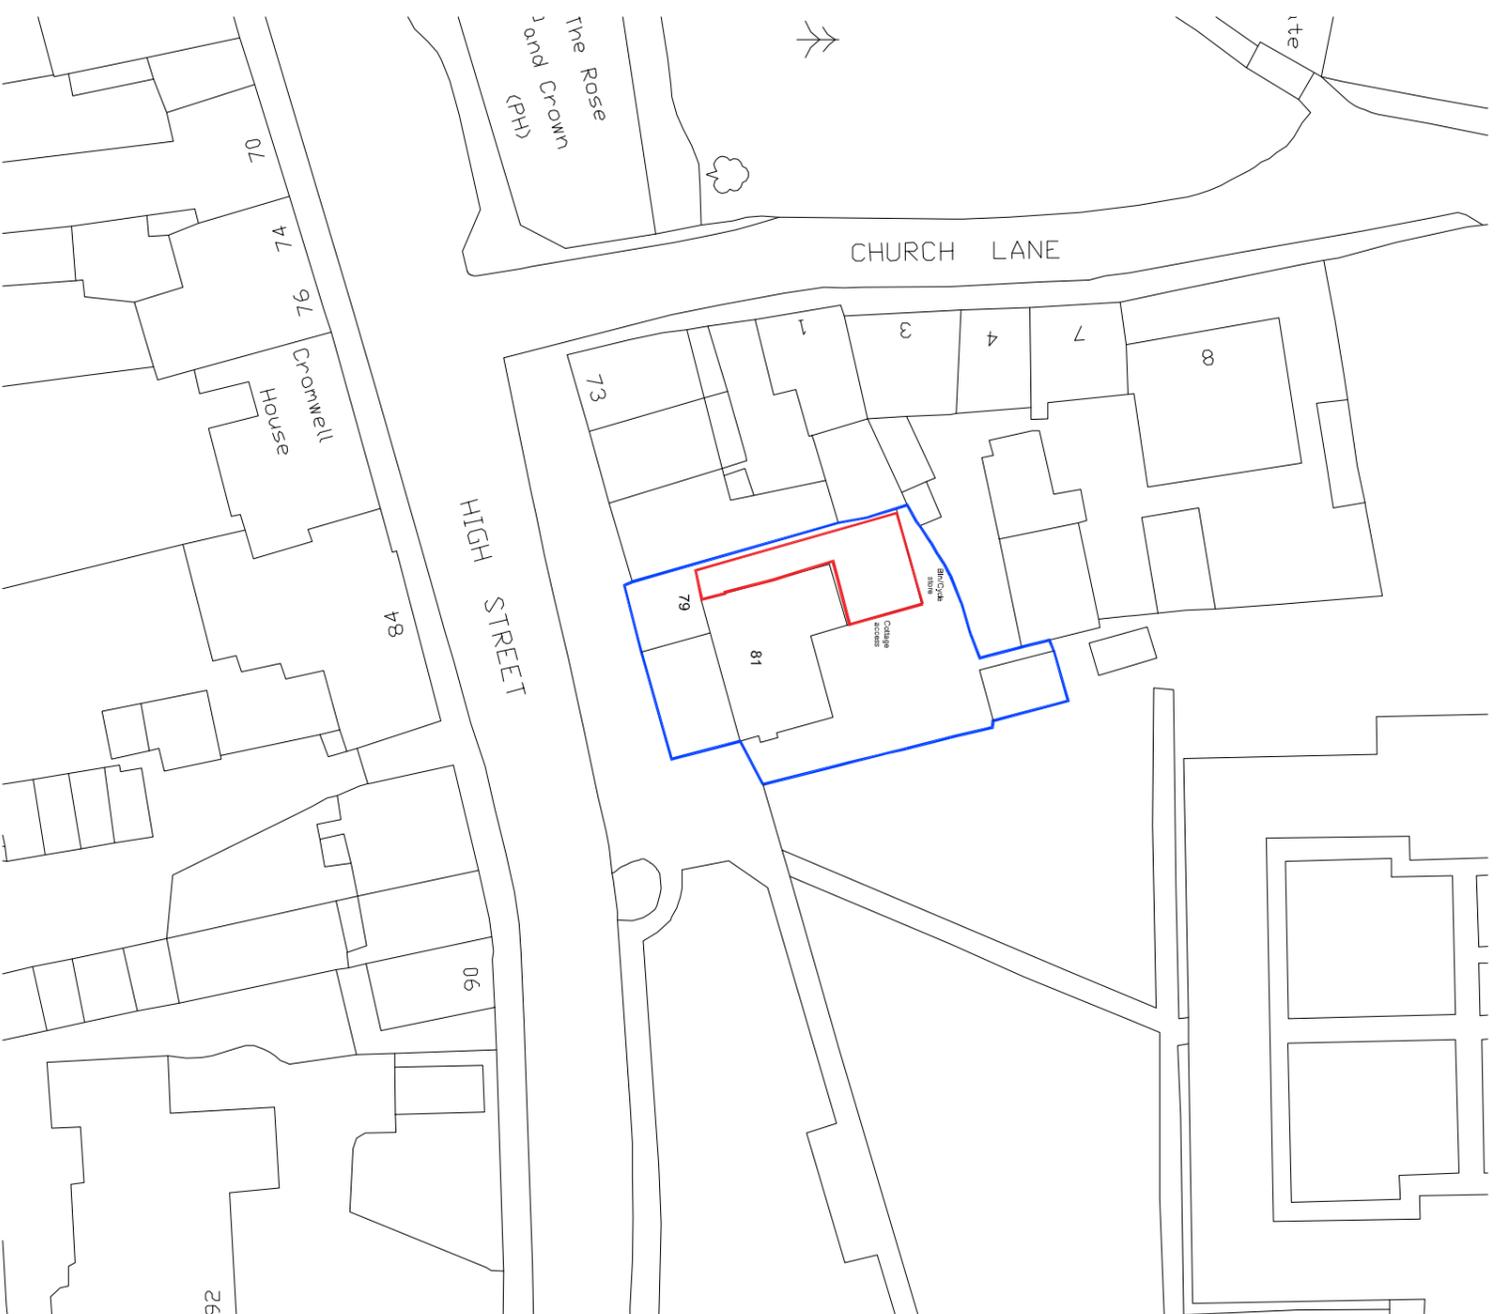

site plan - scale 1:500 @ A3

- GENERAL NOTES :**
- 1 - THIS DRAWING IS THE COPYRIGHT OF BENTLEYS & CARTER AND IS NOT TO BE REPRODUCED IN ANY WAY OR FORM WITHOUT PRIOR WRITTEN CONSENT
  - 2 - Do not scale from this drawing unless for planning purposes
  - 3 - All dimensions to be verified on site prior to any works starting and any discrepancies to be reported to Bentleys & Carter
  - 4 - This drawing is to be read in conjunction with relevant consultants and specialist drawings
  - 5 - All works to comply with the relevant British Standards, Codes of Practice and Building Regulations



**B+C ARCHITECTURE**

t: 07751 878897  
 e: pc@bandcarchitecture.co.uk  
 w: www.bandcarchitecture.co.uk

**PROJECT :**  
 residential conversion at - 79 - 81  
 high street, east ginstead, west  
 sussex, tn19 3dd

**DRAWING :**  
 site - location plan

**DRAWING STATUS :**  
 planning submission

**JOB NO:**  
 p11 - 0182

**DRAWING NO:**  
 100

**SCALE:**  
 as indicated @ a3

**DATE:**  
 June 2022

**DRAWN BY:**  
 pc

**REVISIONS:**

NO	DATE	DESCRIPTION