

Please Note:

a. When this drawing is issued in uncontrolled .dwg format it will be accompanied by a .pdf version and it is asked to enable the recipient to prepare their own documents, models or drawings for which they are solely responsible.

b. The recipient should report all drawing errors, omissions and discrepancies to the Paul Architecture & Design office.

c. All dimensions should be checked on site by the contractor and such dimensions shall be the contractor's responsibility.

Paul Architecture & Design accepts no responsibility or liability for:

a. Any use of this drawing by parties other than the party for whom it was prepared or for purposes other than those for which it was prepared.


b. Any alterations or additions to or discrepancies arising out of changes to the background information or conditions of the site or circumstances current at the time of issue, and which occur to that information after it has been issued by the Paul Architecture & Design office.

c. Any loss or degradation of the information held in this drawing resulting from the transmission or storage of this drawing in any electronic form or programme, or from reading of it in any other programme or any version of the programme other than that which was used to prepare it.


d. The cost of any information provided by others or for any costs, claims, proceedings and expenses arising out of reliance on such information.

e. Any scaling from this drawing other than by the local planning authority solely for the purposes of the planning application to which it relates.

© Paul Architecture & Design | SN12.6LT

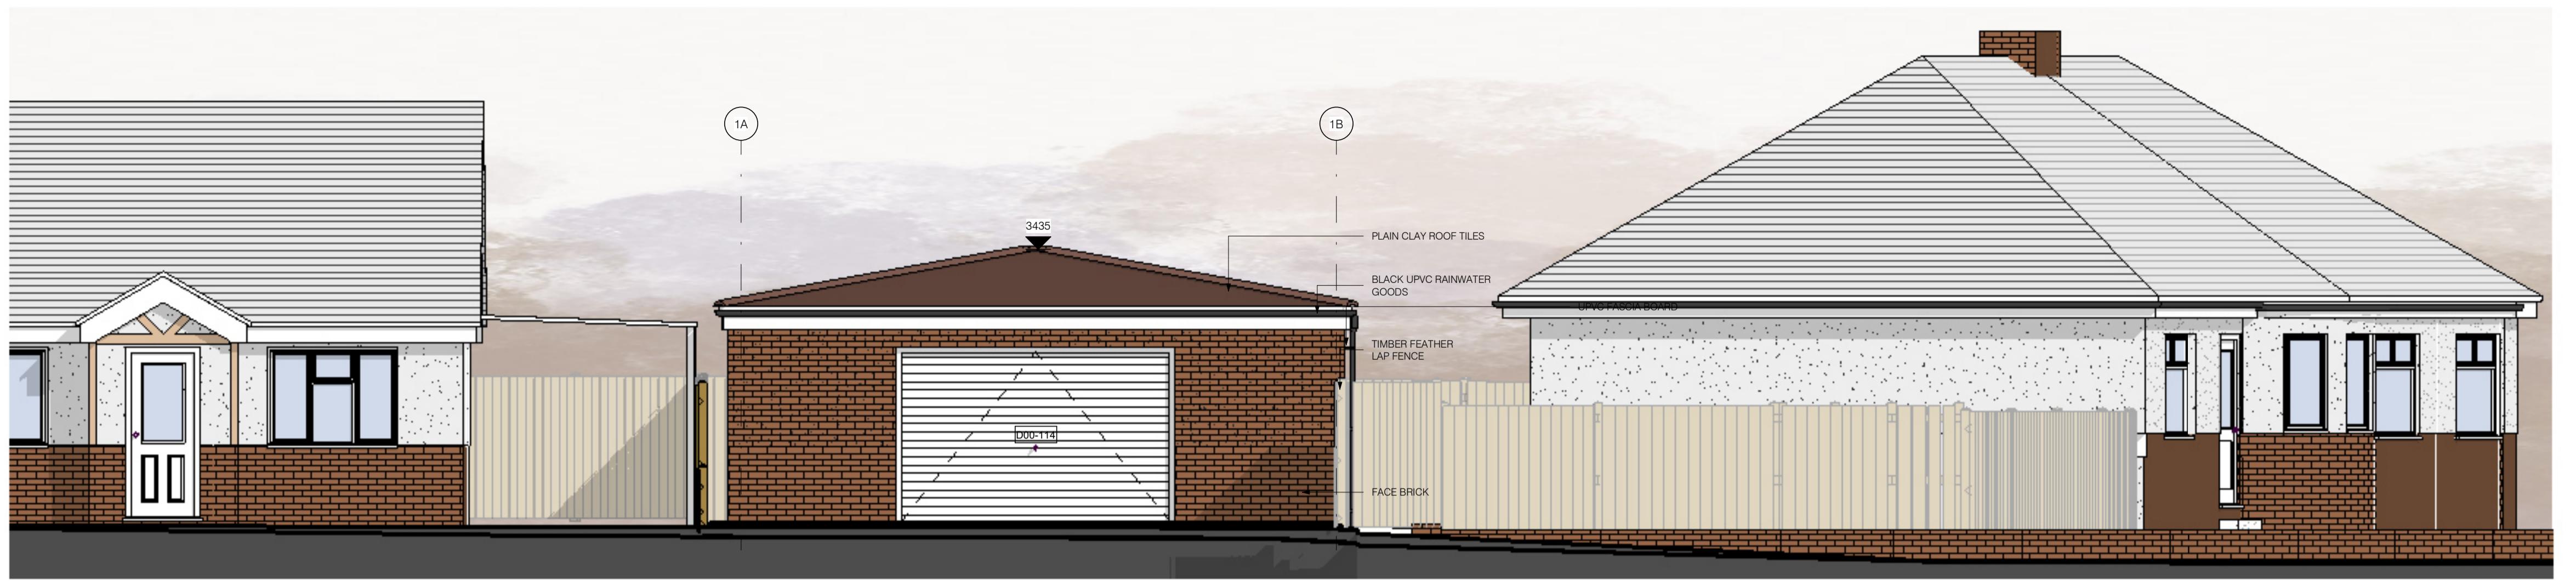

1 | Current North Elevation Street Scene
1 : 50

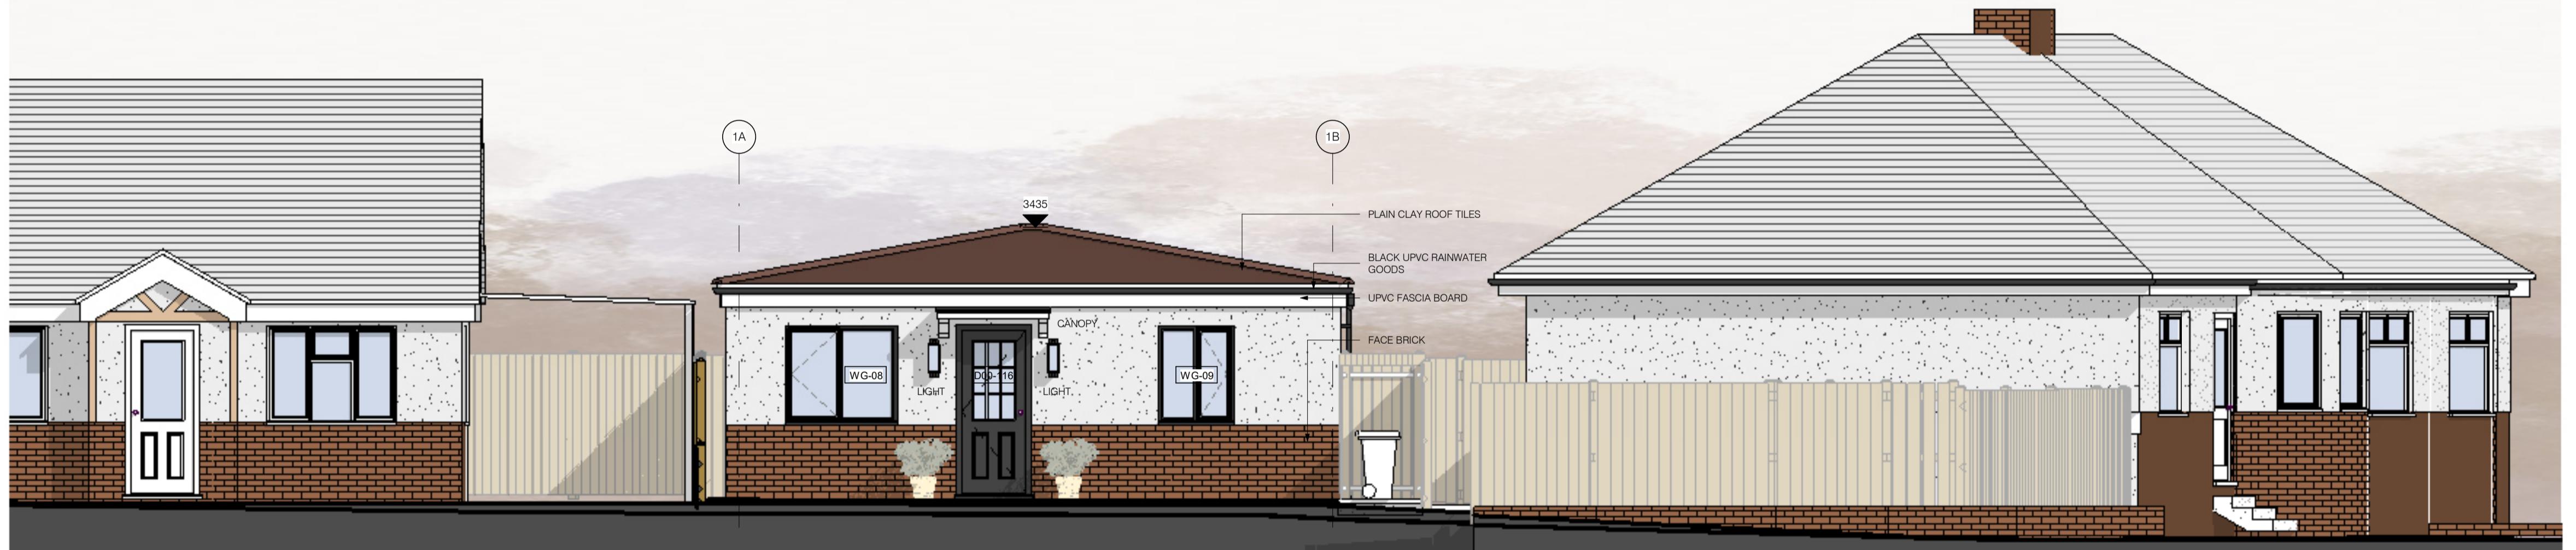

2 | Proposed North Elevation
1 : 50

0m 1m 2m 3m 4m 5m

Visual Scale 1:50 @ A1

C01	25.12.03	INITIAL ISSUE	PO	PO
Rev	Date	Description	Author	Check
Paul Architecture & Design				
PAUL DESIGNS				
Client Name: Mr D SHORT				
Project Name: 36 KINGS DRIVE, HASOCKS, WEST SUSSEX BN6 8DZ				
Sheet Description: CURRENT AND PROPOSED STREET SCENE (OPTION 2)				
First Issued	Author	Checked	Project	Scale
05/10/24	PO	PO	HAS	1 : 50
Status & Issue Purpose: S2_Suitable for Information				Revision: C01
S2_Suitable for Information Note: This drawing has been prepared to show design intent and coordination between disciplines; and is to be used for information only.				
Name: M2025-PD-M9-LL-DR-A-124				
+ProjectCode---+Organization---+ZonePhase---+Level---+DocumentType---+Rule---+SheetNumber---				