



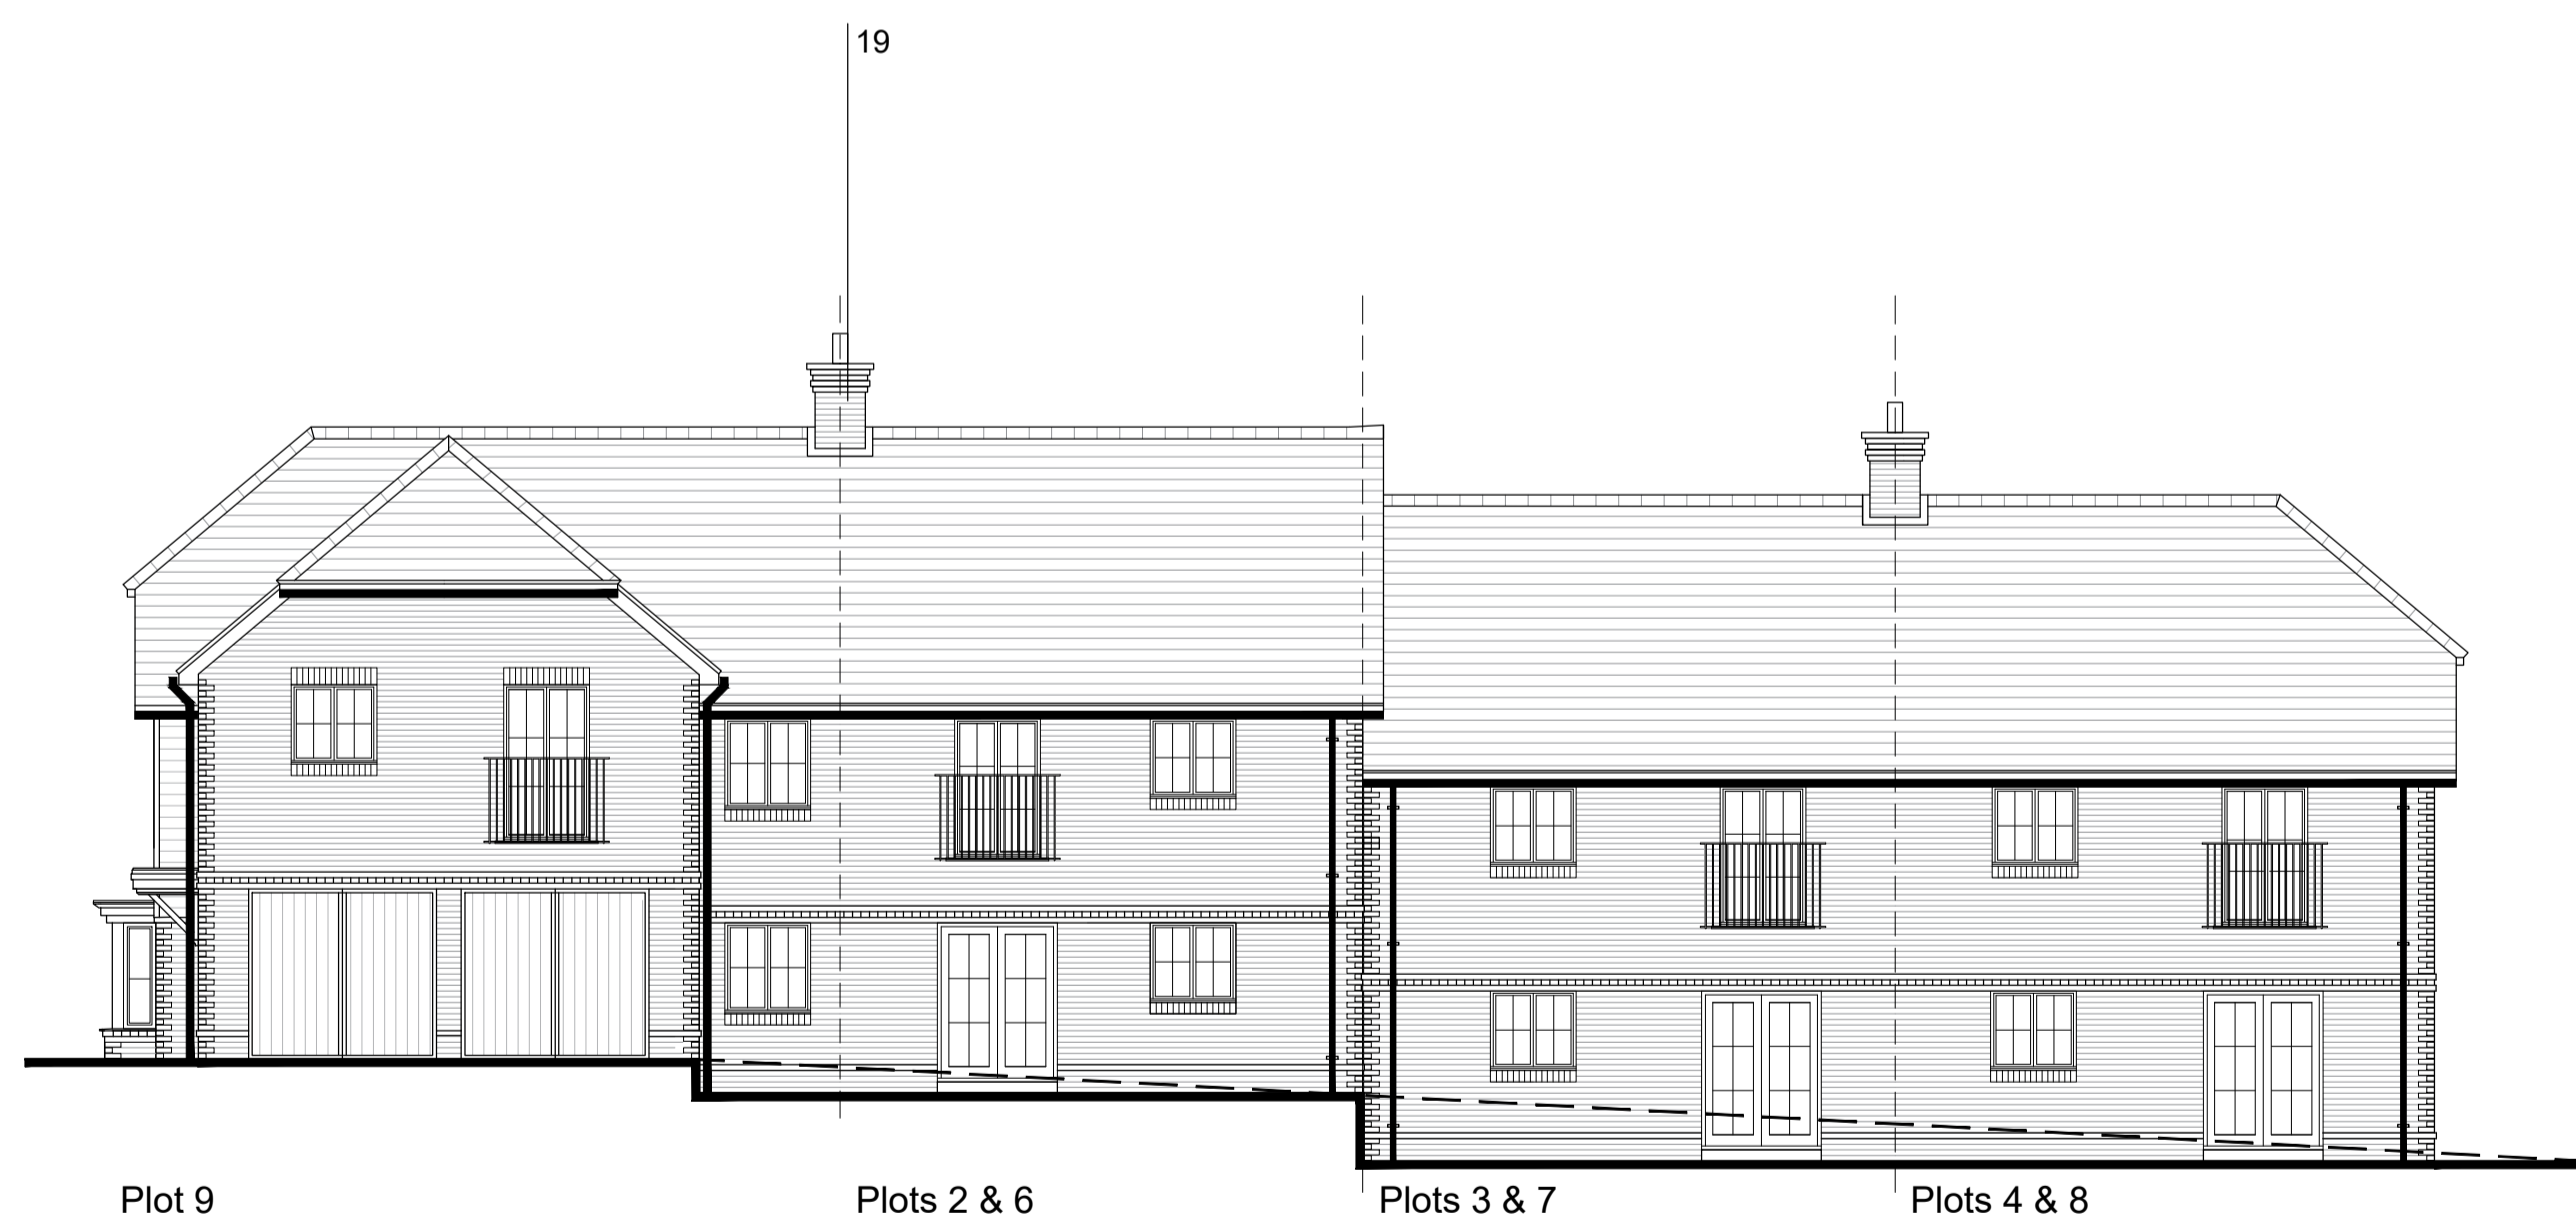


FRONT ELEVATION



SIDE ELEVATION

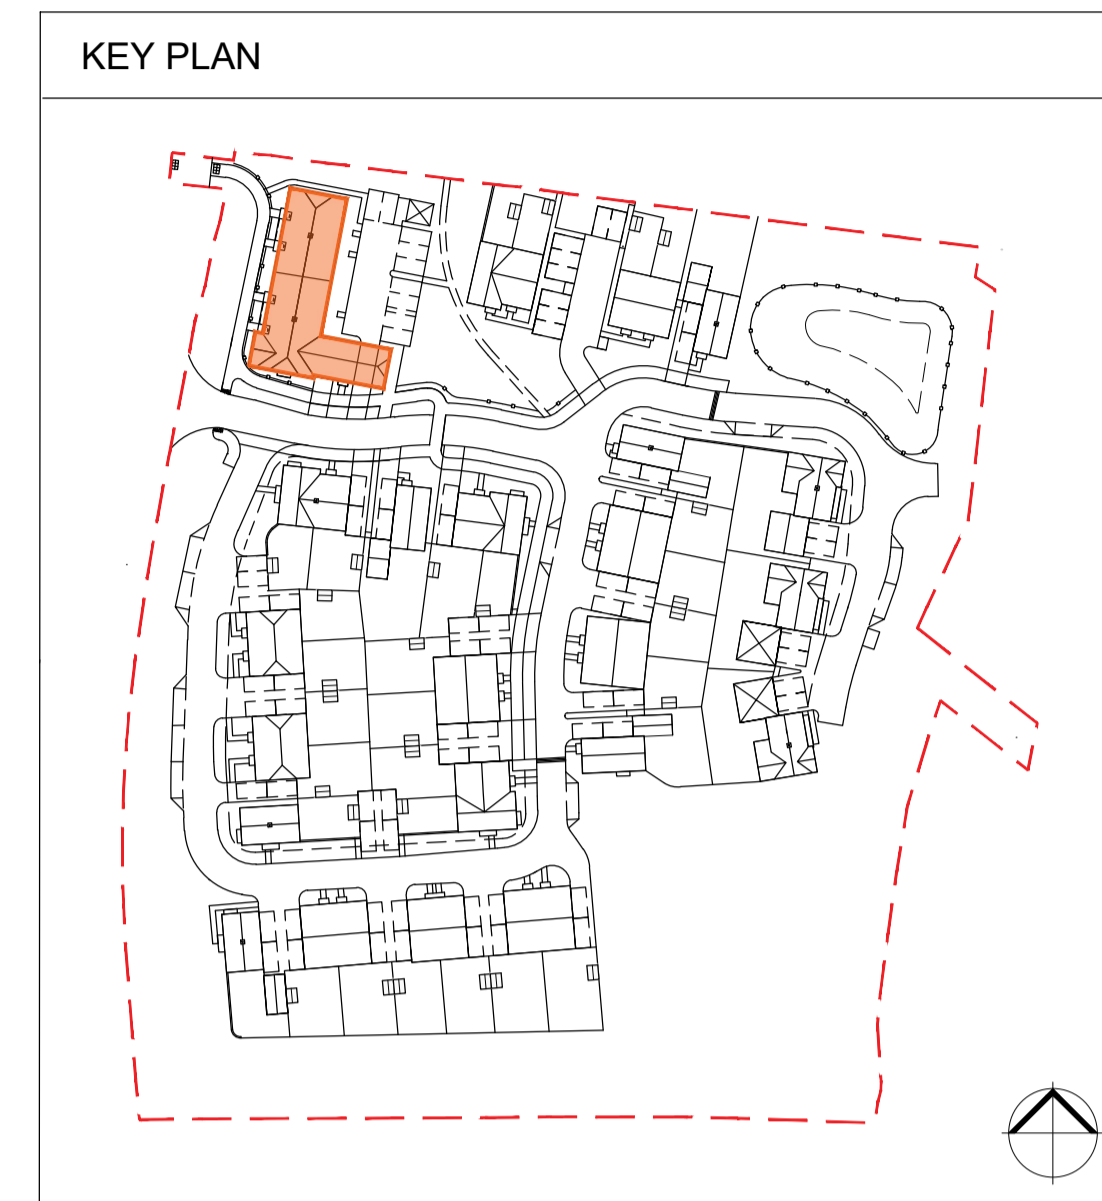

REAR ELEVATION

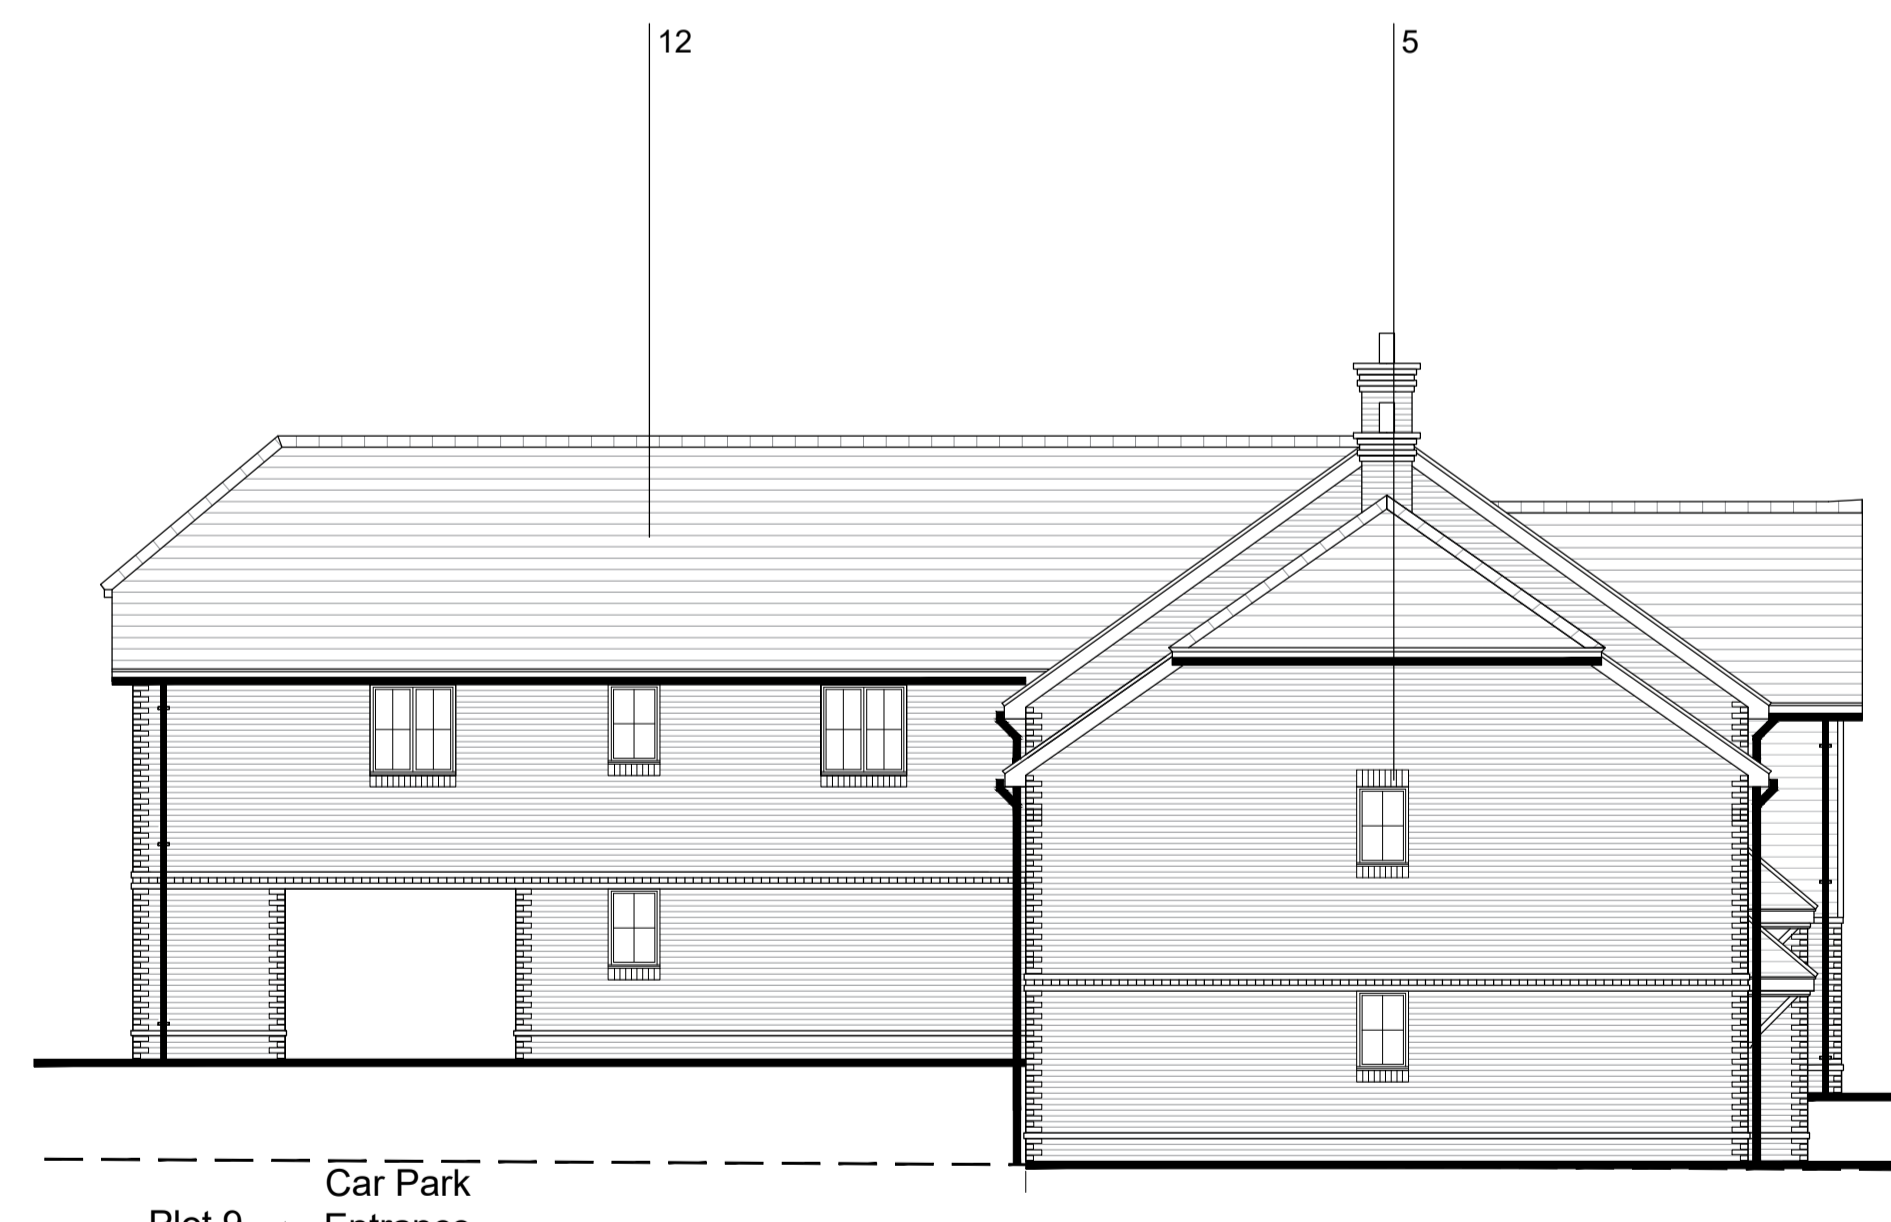

SIDE ELEVATION

Proposed Materials Key

- |                          |   |                             |                           |
|--------------------------|---|-----------------------------|---------------------------|
| 1. Soft Brown Brick      | 7. Brick Banding Detail                                     | 12. Brown Roof Tiles        | 18. Front Door Type 2     |
| 2. Red Multi Brick       | 8. Low Level Brick Banding                                  | 13. Half Rounded Tiles      | 19. Chimneys to Key Plots |
| 3. Red Brick Quoining    | 9. Standard Bay Window                                      | 14. Gallows Bracket Porches | OBS - obscure glazing     |
| 4. Black Weatherboarding | 10. Tile Hanging (with beaver-tail pattern where indicated) | 15. Front-to-Back Porches   |                           |
| 5. Soldier Brick Headers | 11. Red Roof Tiles  | 16. White Window Frames     |                           |
| 6. Brick Cills           |   | 17. Front Door Type 1       |                           |

Client's Name

Devine Homes

Job Title

West Hoathly Road, East Grinstead

Drawing Title

Apartment & FOG Elevations  
Plots 1-9 (1B 2P, 2B 4P)  
Affordable

Scale

1:100 @ A1 / 1:200 @ A3

metres 2 4 6 8

Drawn

HO

Checked

PA

Date

16.09.25

Job No

7189

Drawing No

PL-35

Rev

P04

Status

APPROVAL

P04 15.12.25 Updated to Client Comments GP PA

Rev Date Revision Details Dr Ch

London: 76 Great Suffolk Street  
London, SE1 0BL  
T 0207 928 2773 E london@ecearchitecture.com  
Sussex:

Bristol:

**ECE Architecture**  
www.ecearchitecture.com