

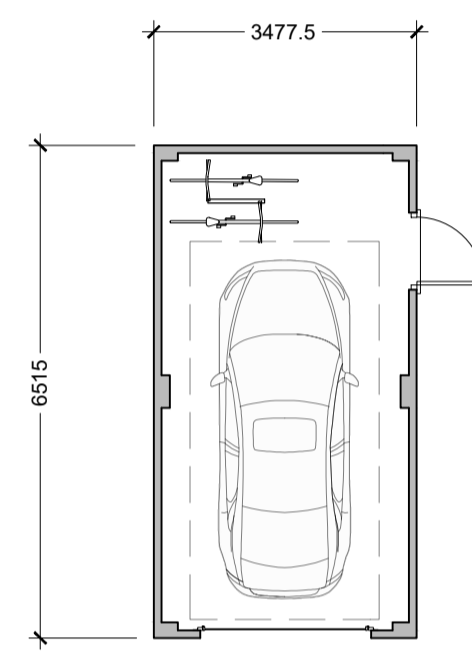
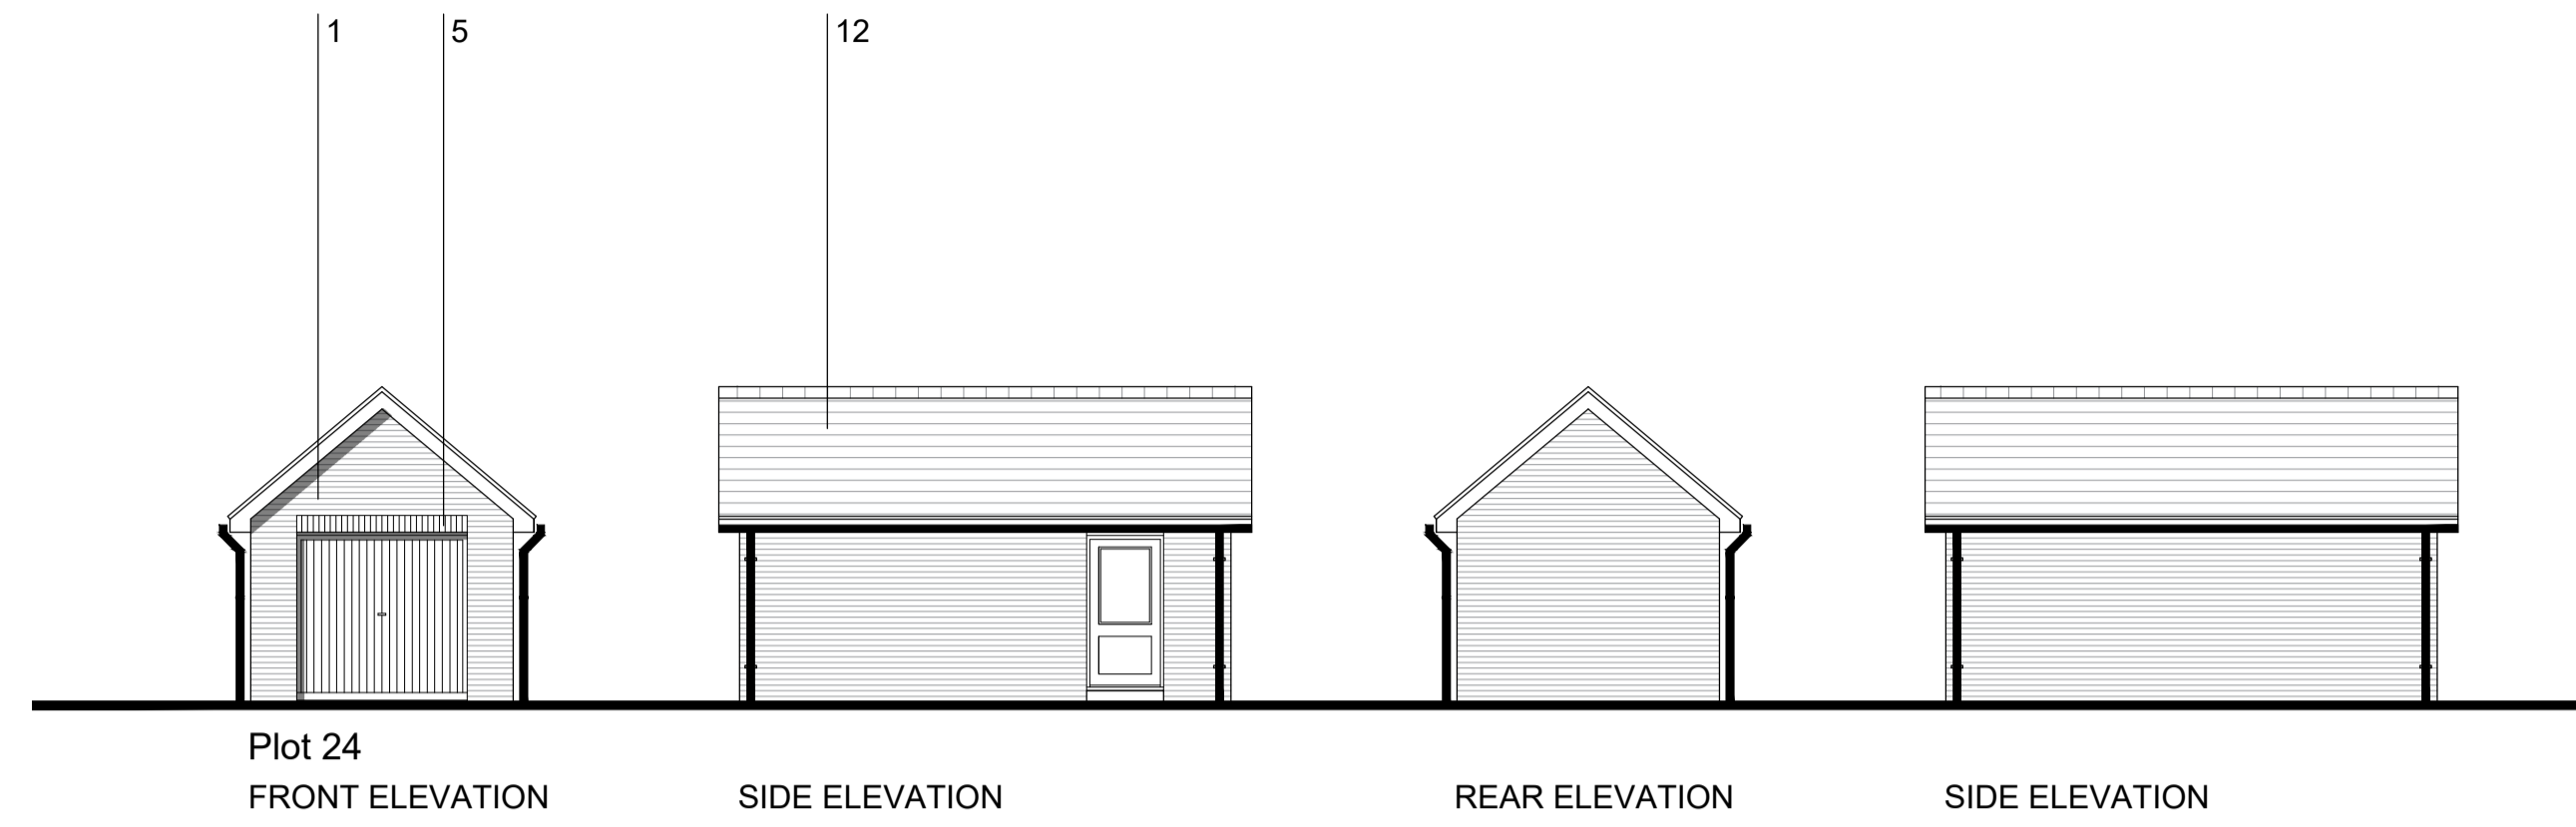




FLOOR PLAN
Plot 24

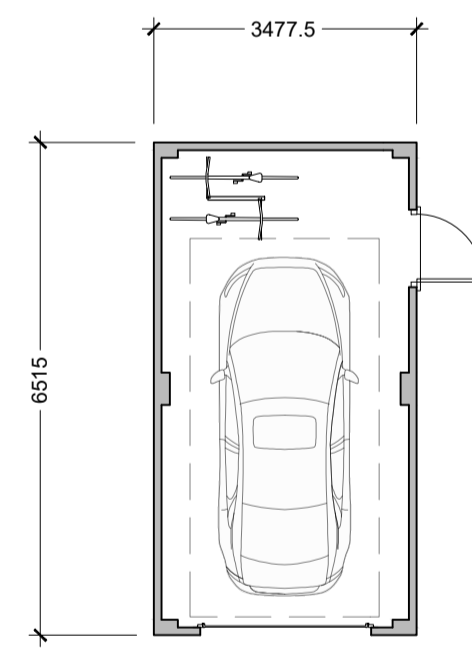

FLOOR PLAN
Plot 31
Handed 36

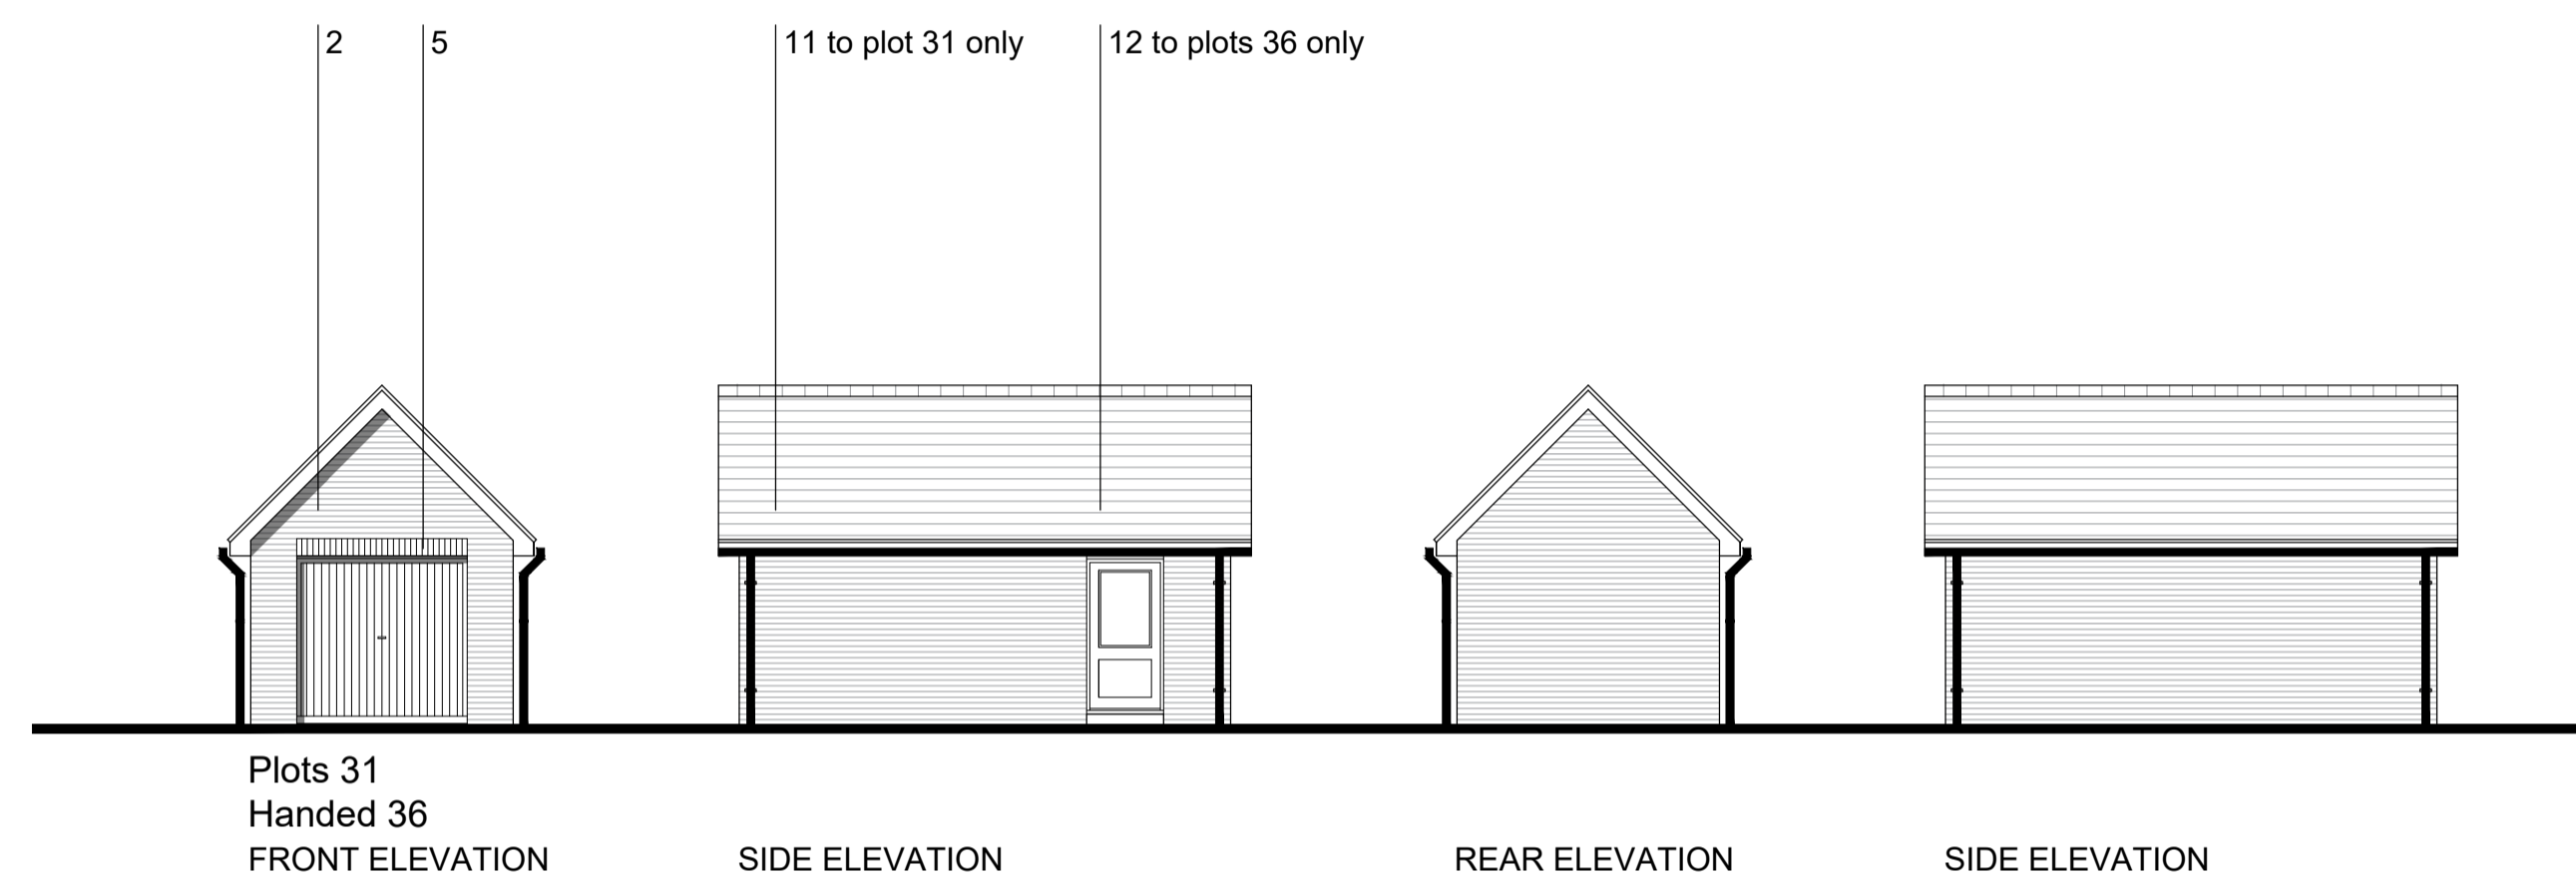

FLOOR PLAN
Plot 40
Handed 12

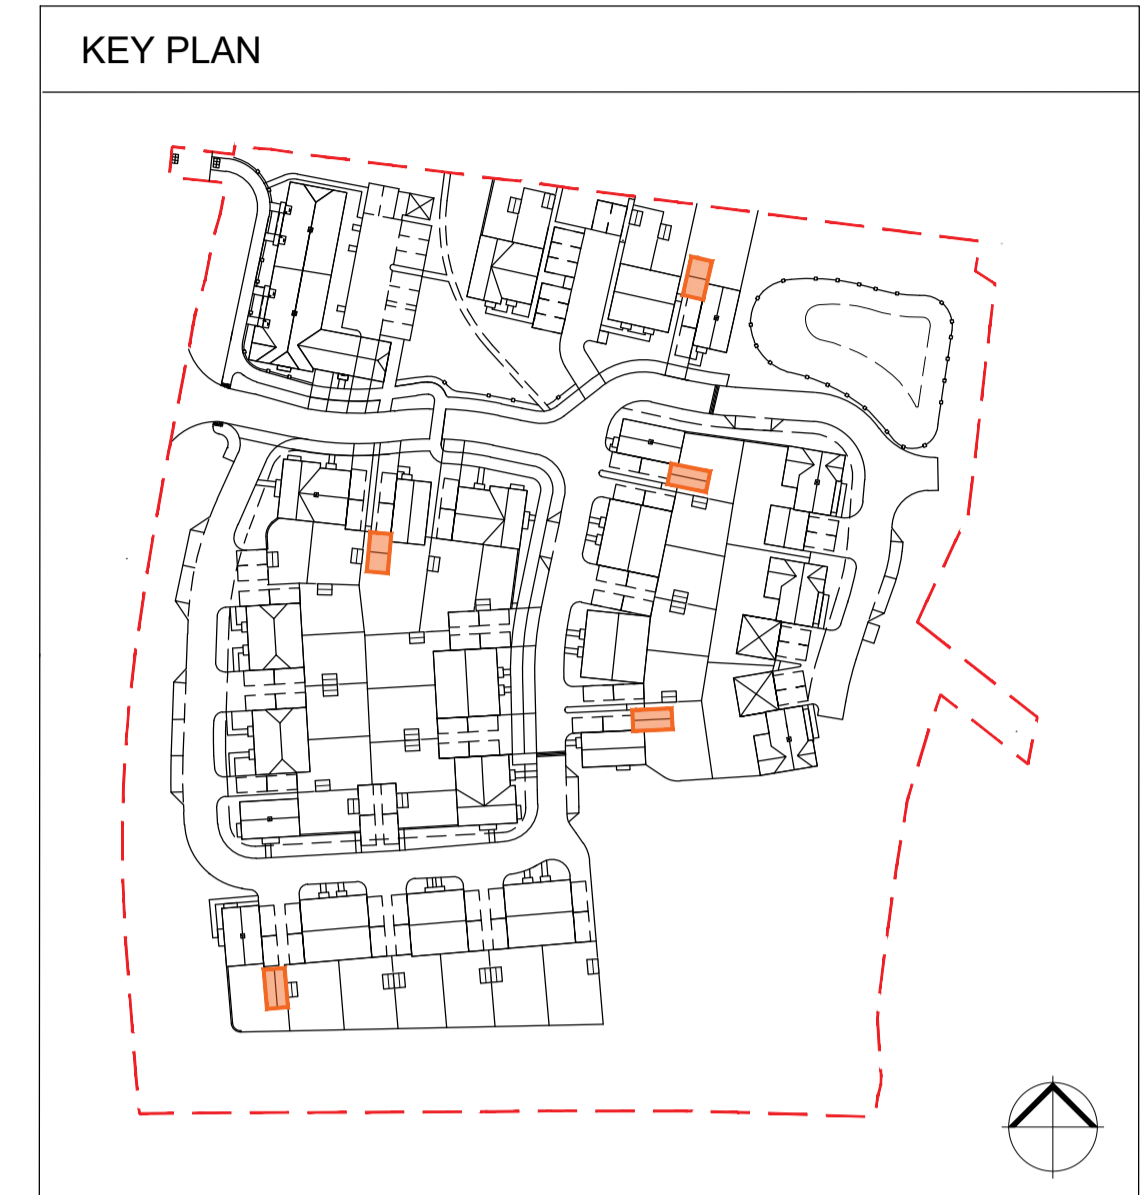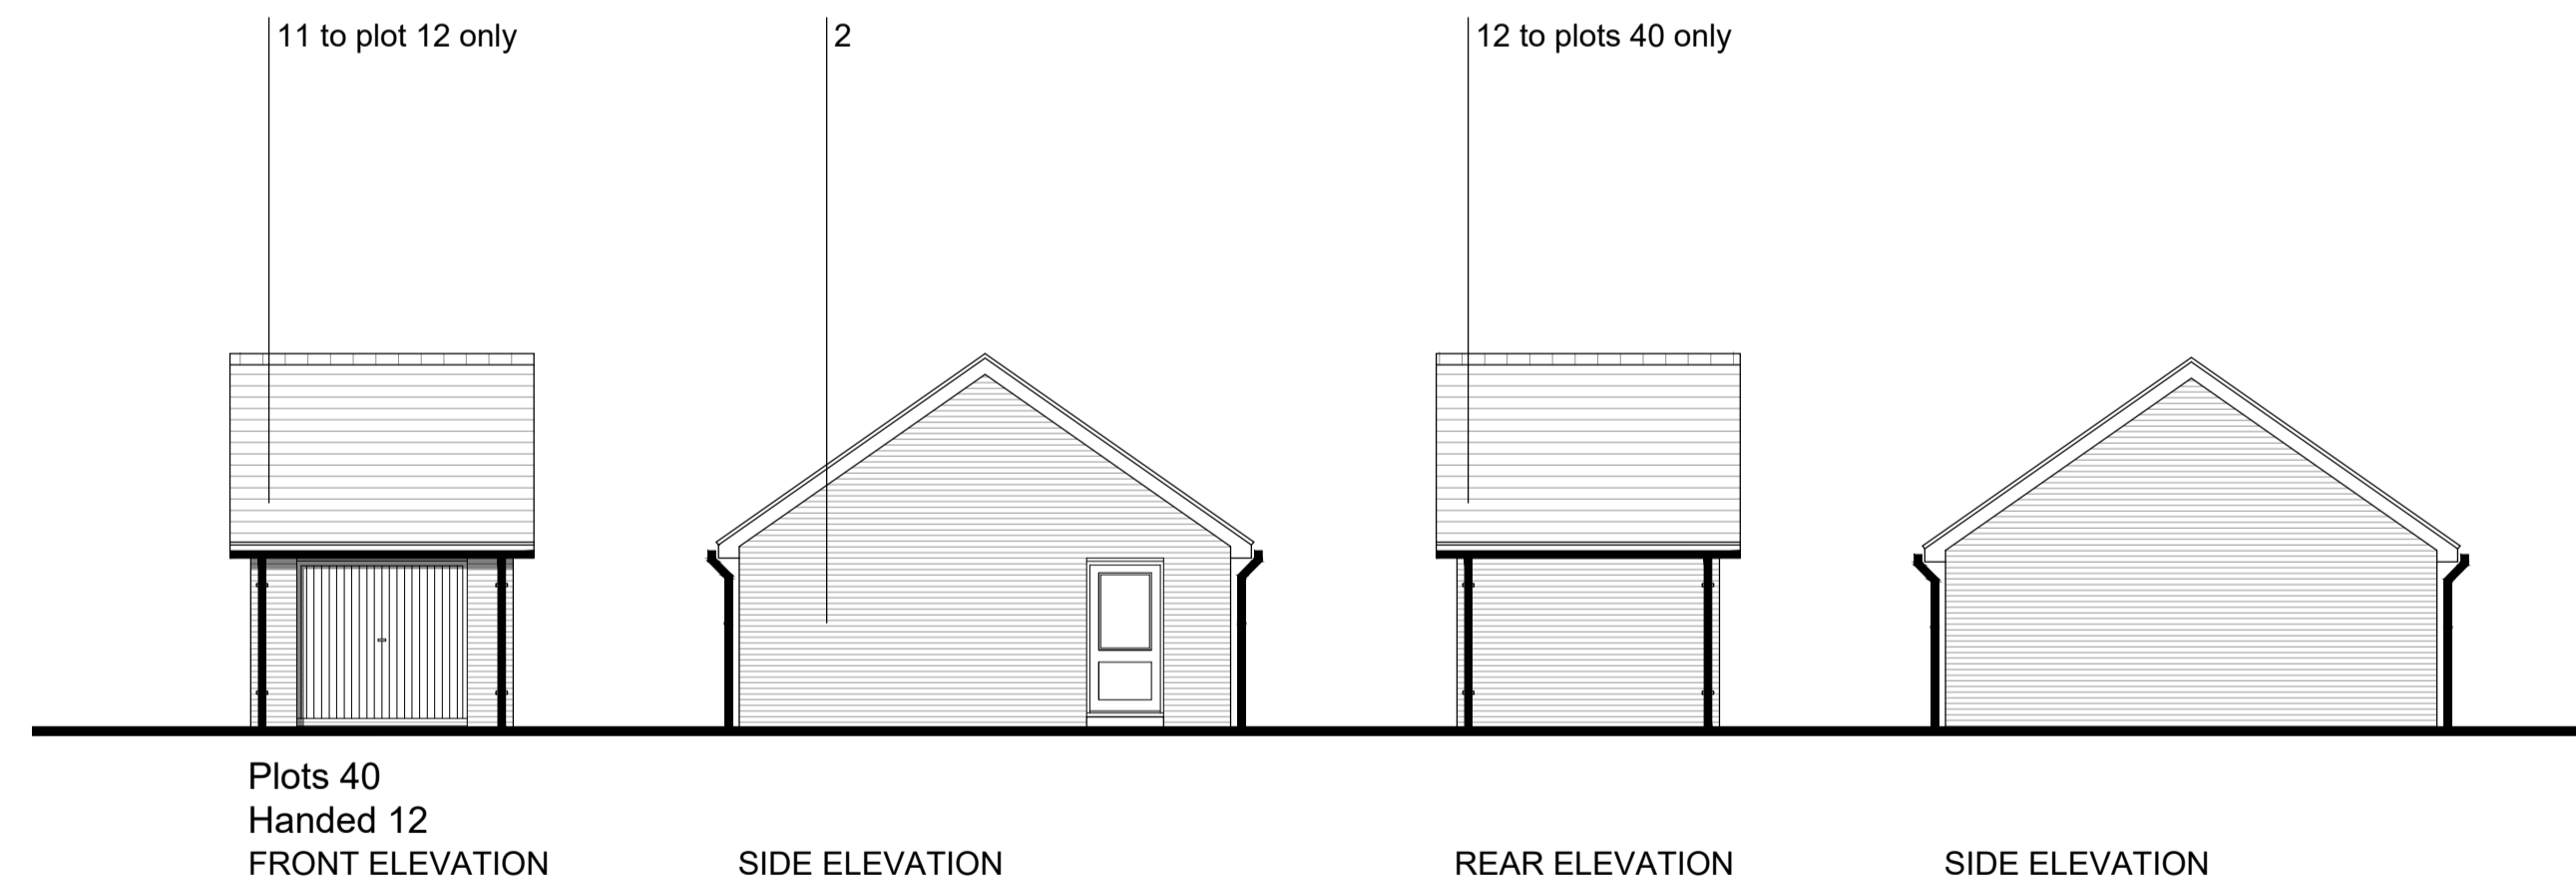

Proposed Materials Key			
1. Soft Brown Brick	7. Brick Banding Detail	12. Brown Roof Tiles	18. Front Door Type 2
2. Red Multi Brick	8. Low Level Brick Banding	13. Half Rounded Tiles	19. Chimneys to Key Plots
3. Red Brick Quoining	9. Standard Bay Window	14. Gallows Bracket Porches	OBS - obscure glazing
4. Black Weatherboarding	10. Tile Hanging (with beaver-tail pattern where indicated)	15. Front-to-Back Porches	
5. Soldier Brick Headers	11. Red Roof Tiles	16. White Window Frames	
6. Brick Cills		17. Front Door Type 1	

Client's Name
Devine Homes

Job Title
West Hoathly Road, East Grinstead

Drawing Title
**Elevations & Plans
Single Garages**

Scale
1:100 @ A1 / 1:200 @ A3

Drawn GP	Checked PA	Date 24.09.25
Job No 7189	Drawing No PL-36	Rev P03
Status APPROVAL		

P03	15.12.25	Planning Submission	GP	PA
Rev	Date	Revision Details	Dr	Ch

ECE Architecture
www.ecearchitecture.com

London: 76 Great Suffolk Street, London, SE1 0BL
T 0207 928 2773 E london@ecearchitecture.com

Bristol: