




FLOOR PLAN  
Plot 38  
Handed 39

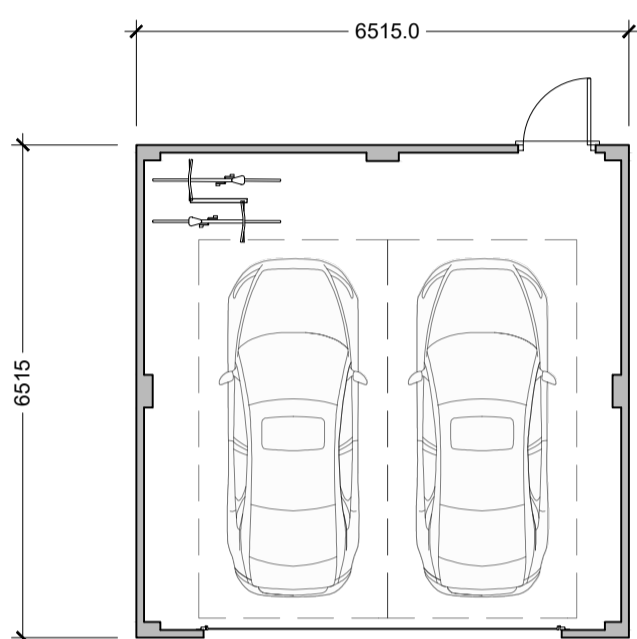


FLOOR PLAN  
Plot 37

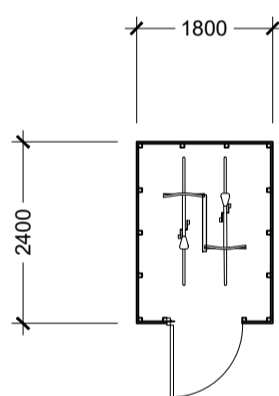


FLOOR PLAN  
Plots 10-11, 13-14,  
15-16, 17-18, 20-21,  
22-23, 25-26, 27-28,  
29-30, 32-33, 34-35,  
41-42 & 43-44

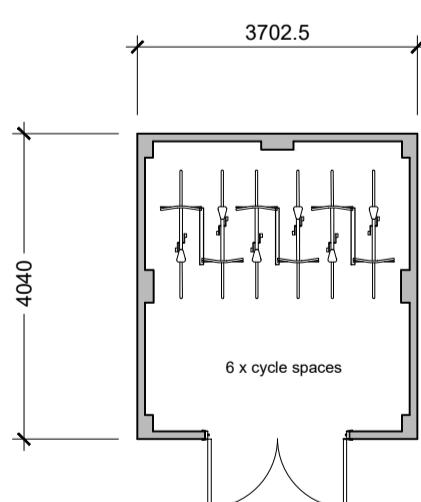


FLOOR PLAN  
Plots 1-9

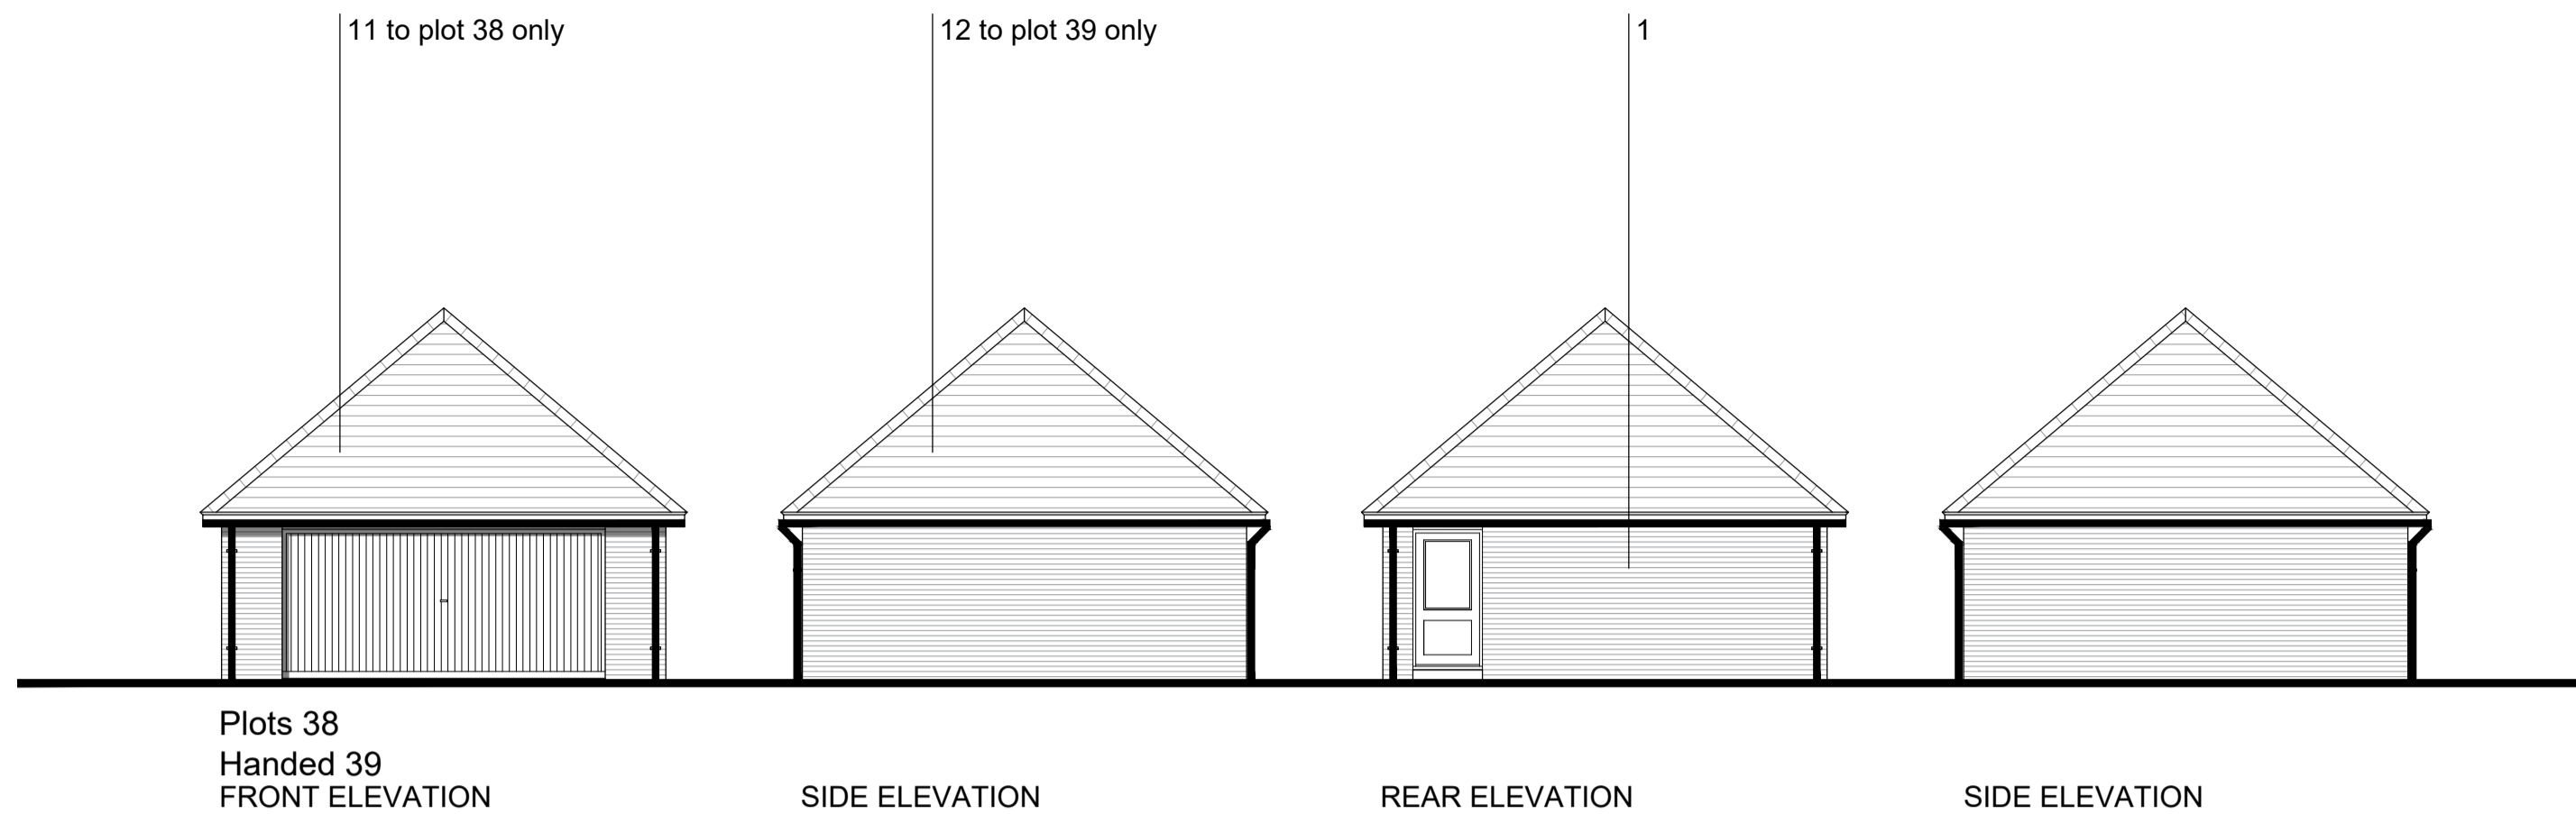


Plots 38  
Handed 39  
FRONT ELEVATION      SIDE ELEVATION      REAR ELEVATION      SIDE ELEVATION

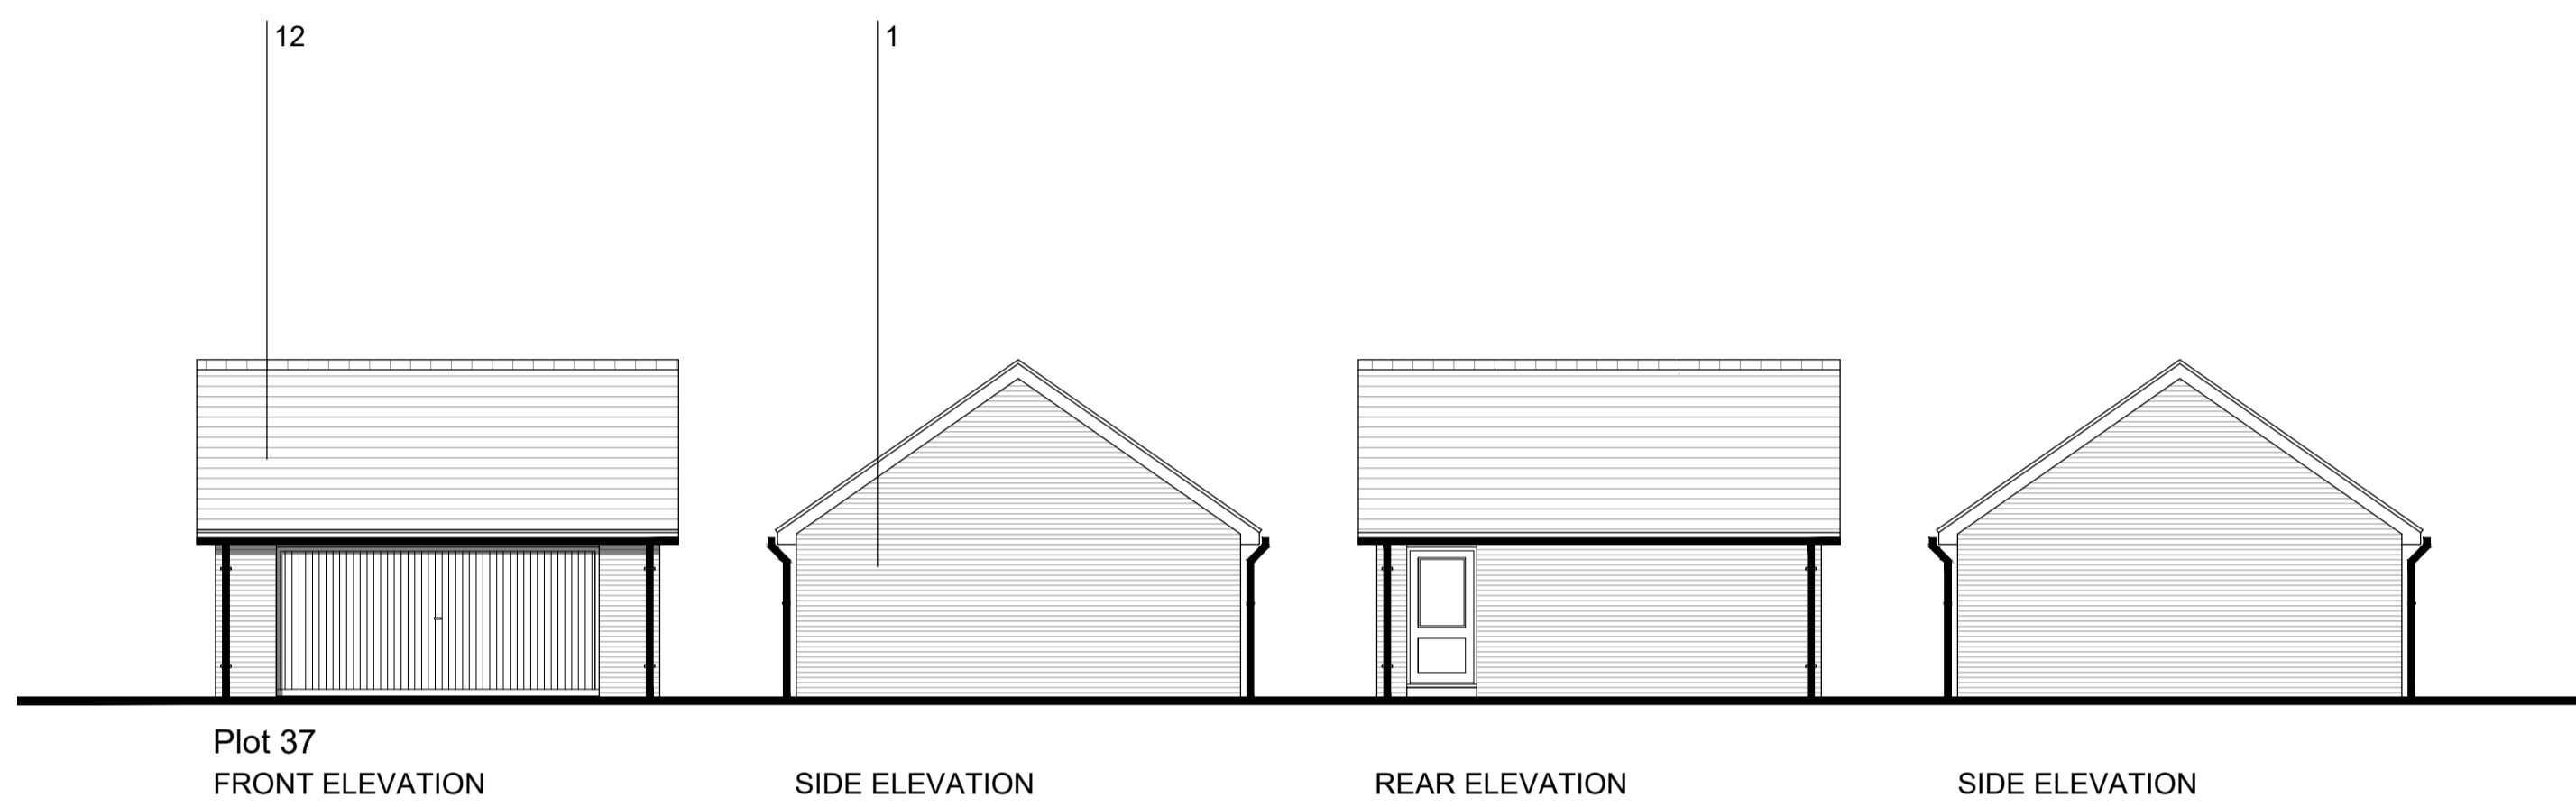


Plot 37  
FRONT ELEVATION      SIDE ELEVATION      REAR ELEVATION      SIDE ELEVATION

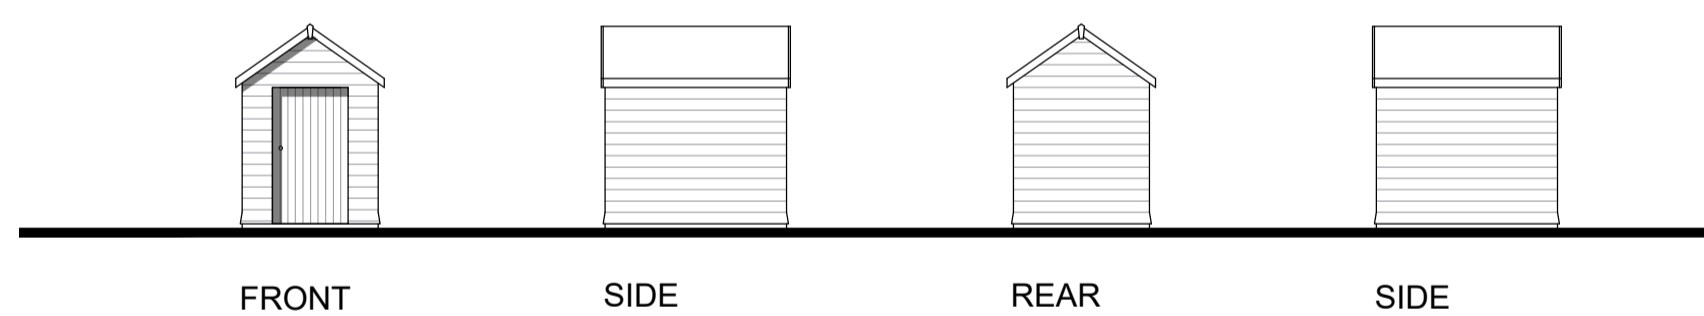

FRONT      SIDE      REAR      SIDE

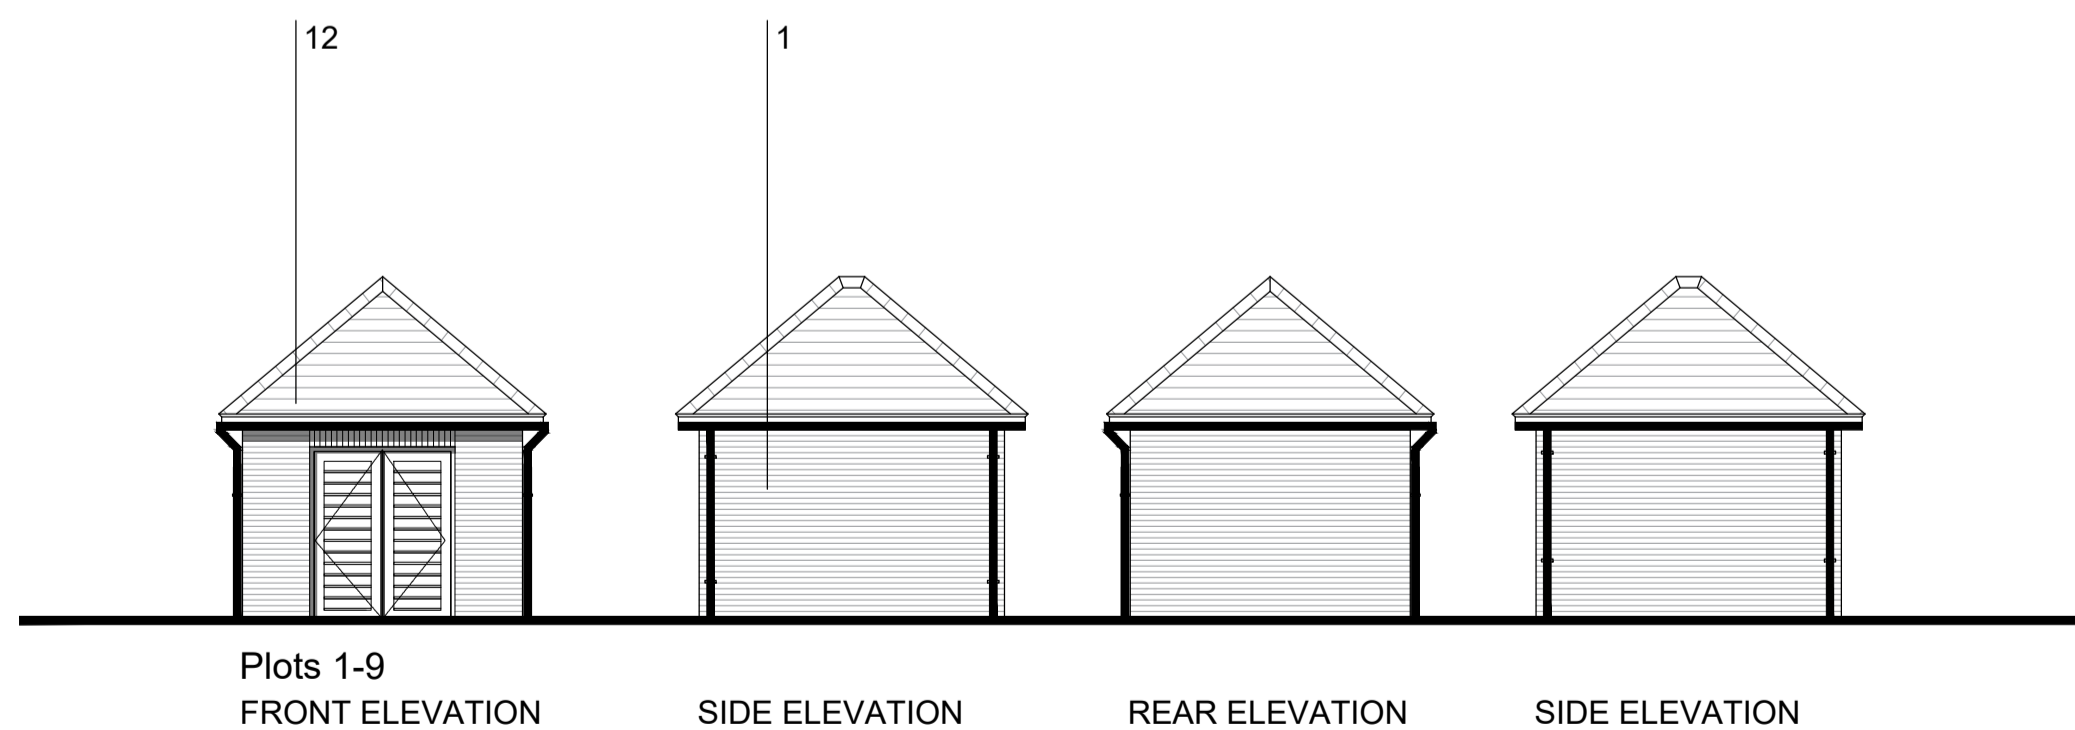

Plots 1-9  
FRONT ELEVATION      SIDE ELEVATION      REAR ELEVATION      SIDE ELEVATION

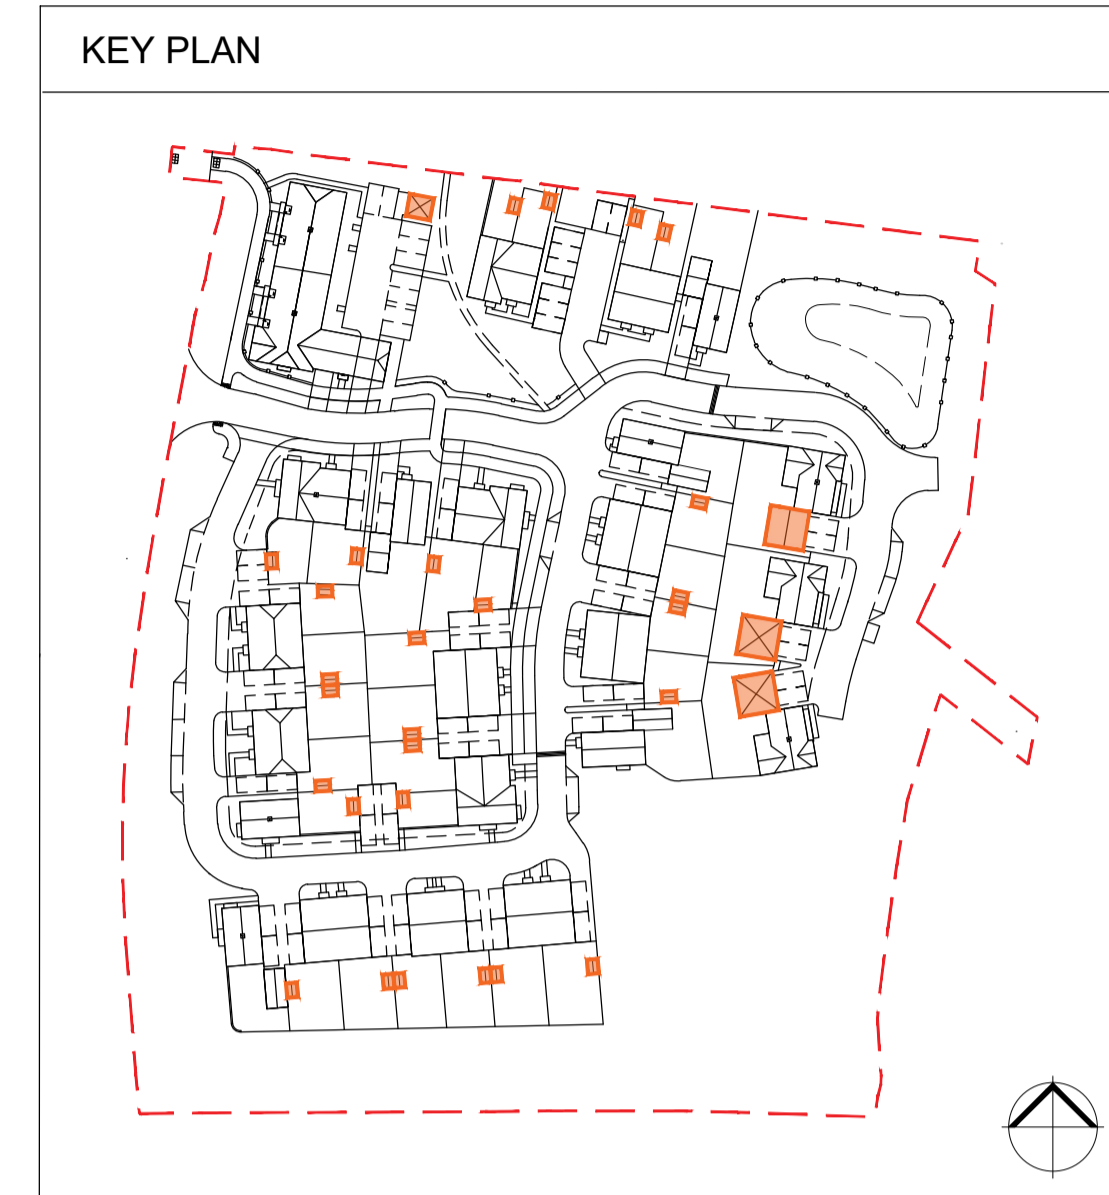


Proposed Materials Key			
1. Soft Brown Brick	7. Brick Banding Detail	12. Brown Roof Tiles	18. Front Door Type 2
2. Red Multi Brick	8. Low Level Brick Banding	13. Half Rounded Tiles	19. Chimneys to Key Plots
3. Red Brick Quoining	9. Standard Bay Window	14. Gallows Bracket Porches	OBS - obscure glazing
4. Black Weatherboarding	10. Tile Hanging (with beaver-tail pattern where indicated)	15. Front-to-Back Porches	
5. Soldier Brick Headers	11. Red Roof Tiles	16. White Window Frames	
6. Brick Cills		17. Front Door Type 1	

Client's Name  
**Devine Homes**

Job Title  
**West Hoathly Road, East Grinstead**

Drawing Title  
**Elevations & Plans  
Double Garages and Cycle  
Stores**

Scale  
**1:100 @ A1 / 1:200 @ A3**

 

Drawn  
**GP**

Checked  
**PA**

Date  
**24.09.25**

Job No  
**7189**

Drawing No  
**PL-37**

Rev  
**P03**

Status  
**APPROVAL**

P03 15.12.25 Planning Submission GP PA  
Rev Date Revision Details Dr Ch

London: 76 Great Suffolk Street  
London, SE1 0BL  
T 0207 928 2773 E london@ecearchitecture.com  
Sussex:

Bristol:

**ECE Architecture**  
www.ecearchitecture.com

CAD Plot date: 15/12/2025 - 11:27:30 7189 - mast.dwg