



Roof Plan

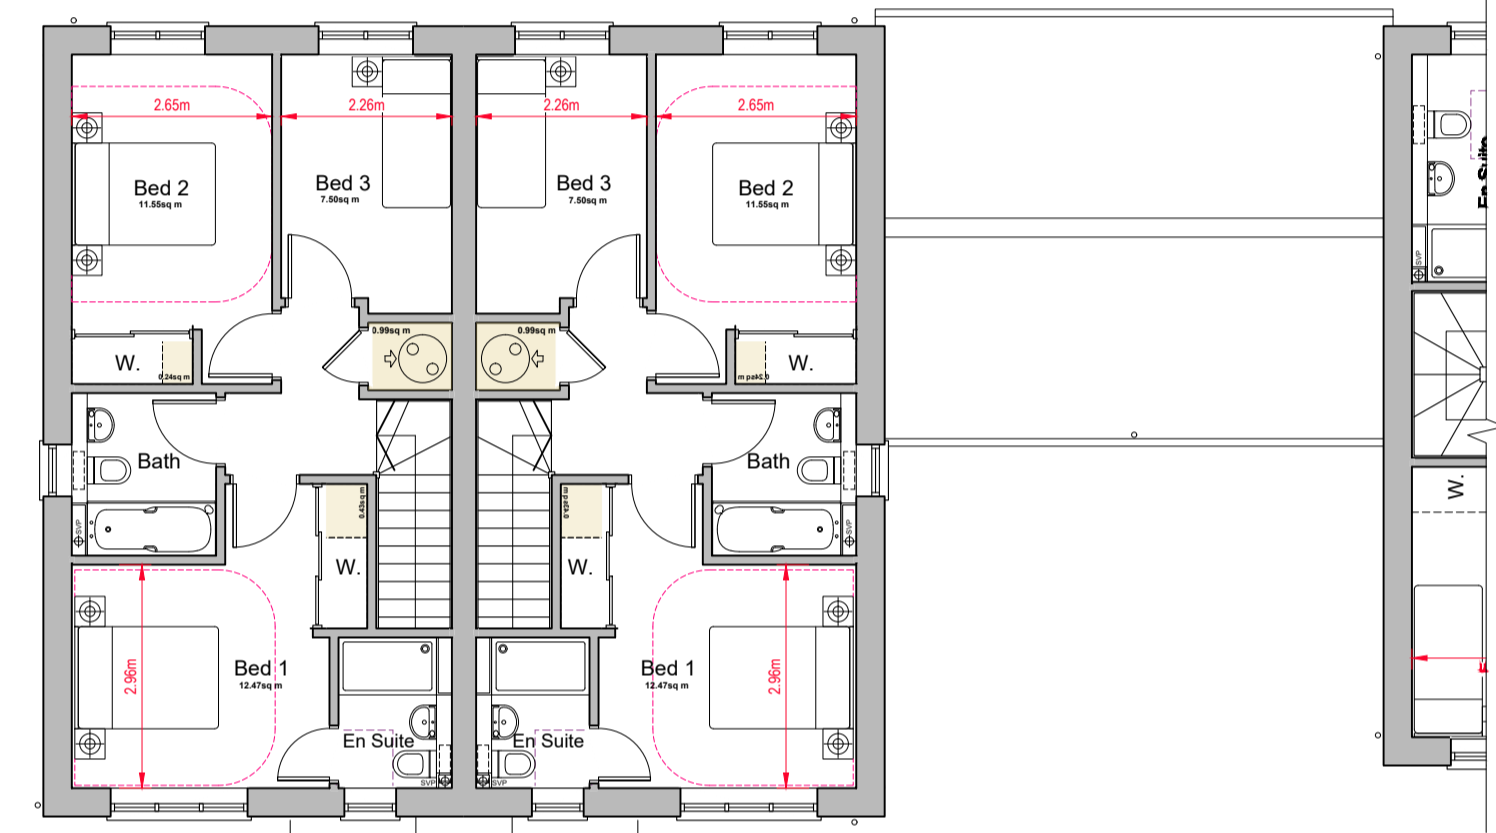

First Floor Plan

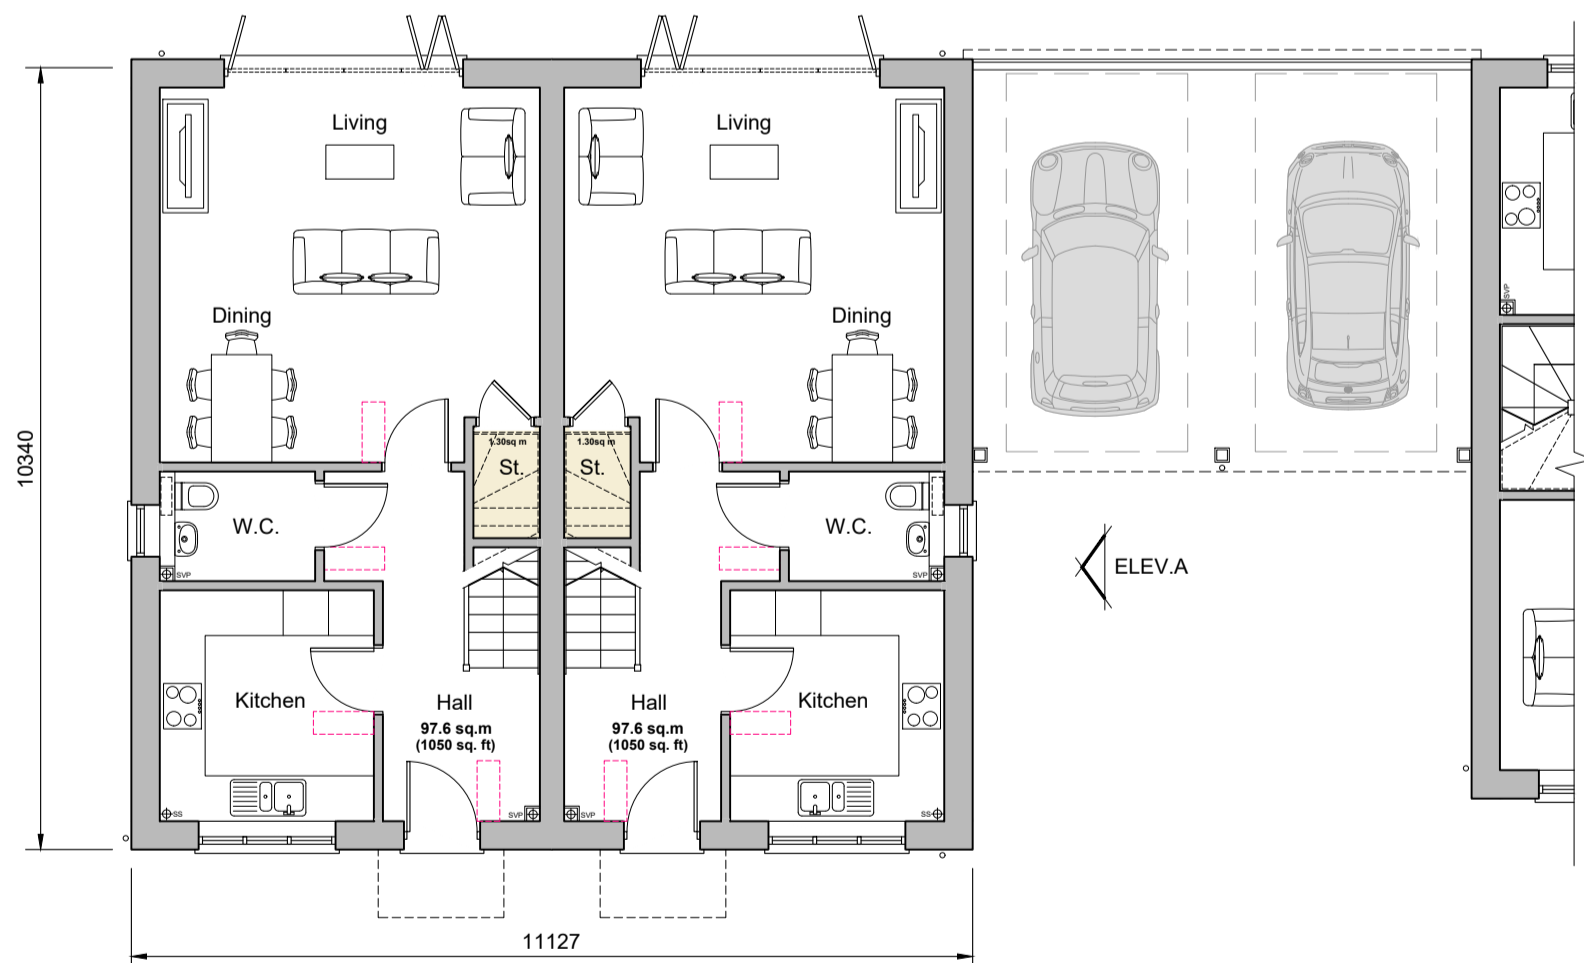

Ground Floor Plan
Plots 32-33



Front Elevation




Rear Elevation




Side Elevation A



Side Elevation B

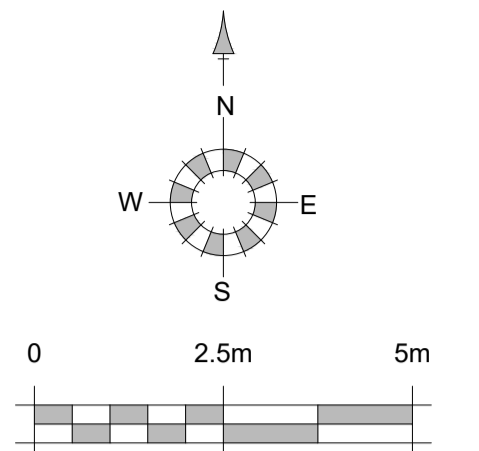

House Type 3A	
Nationally Described Space Standards (3 Bed 5 person 2 storey)	
Gross Internal Area (requirement 93m ²)	97.6m ²
Built-in storage (requirement 2.5m ³)	2.96m ³
Bed 1 - Double/ twin (req. 11.5m ² , 2.75m wide)	12.47m ² , 2.96m
Bed 2 - Double/ twin (req. 11.5m ² , 2.55m wide)	11.55m ² , 2.65m
Bed 3 - Single (req. 7.5m ² , 2.15m wide)	7.50m ² , 2.26m

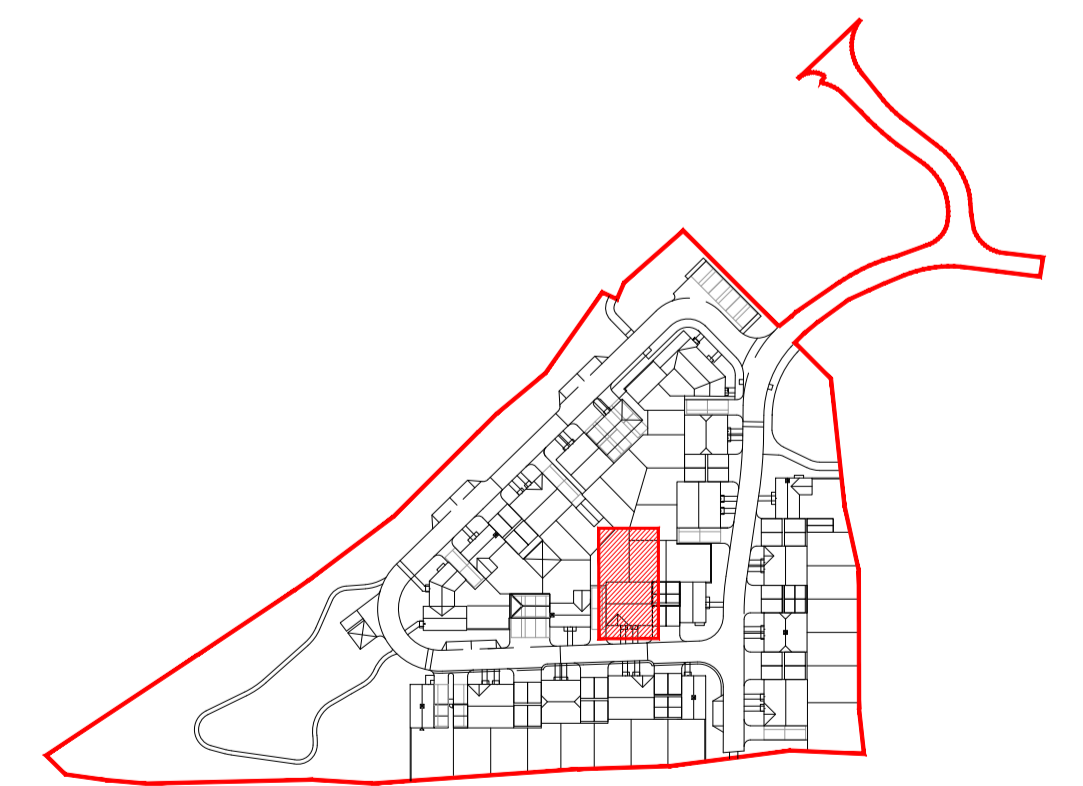

Keyplan

Planning

REV.	DATE	REVISIONS:	BY	REV.	DATE	REVISIONS:	BY	REV.	DATE	REVISIONS:	BY	STATUS:

CLIENT:	Devine Homes	PROJECT:	Lamd South of Bolney Road Ansty
SCALE:	1:100 (A1 ORIGINAL)	DRAWING:	House Type 3A - Plots 32-33 Proposed Plans & Elevations
DRAWN:	BH	22129	P131
DATE:	Nov.'25		

osp
architecture

Broadmeade House, Farnham Business Park,
Weydon Lane, Farnham, Surrey GU9 8QT.
info@osparchitecture.com www.osparchitecture.com
Tel: 01252 267878

© COPYRIGHT EXISTS ON THE DESIGNS AND INFORMATION SHOWN ON THIS DRAWING. This drawing may be scaled or cross referenced to the scale bar for planning application purposes only. Do not scale for any other purpose, use figured dimensions only. Subject to site survey and all necessary consents. All dimensions to be checked by user and any discrepancies, errors or omissions to be reported to the Architect before work commences. This drawing is to be read in conjunction with all other relevant materials. OS Licence No. 100007327