
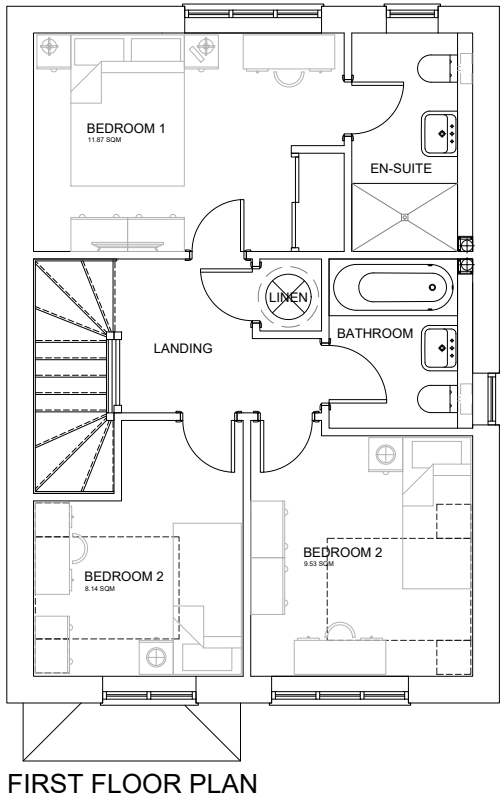
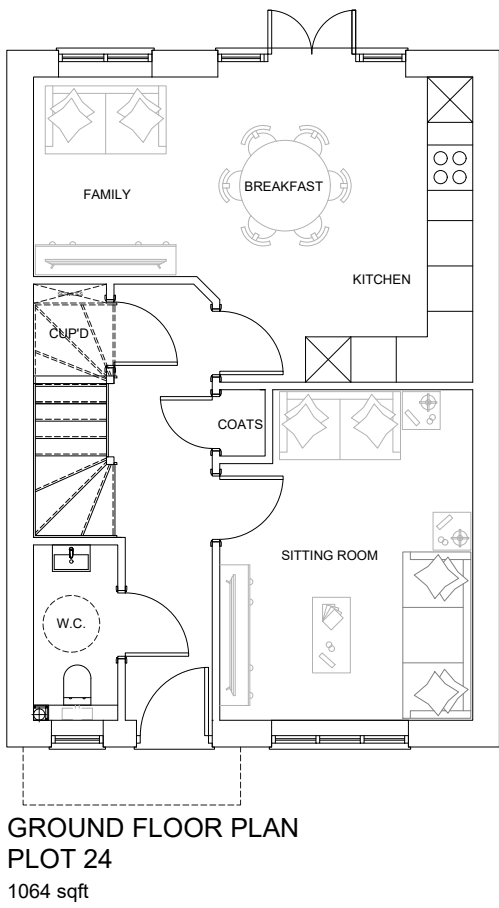
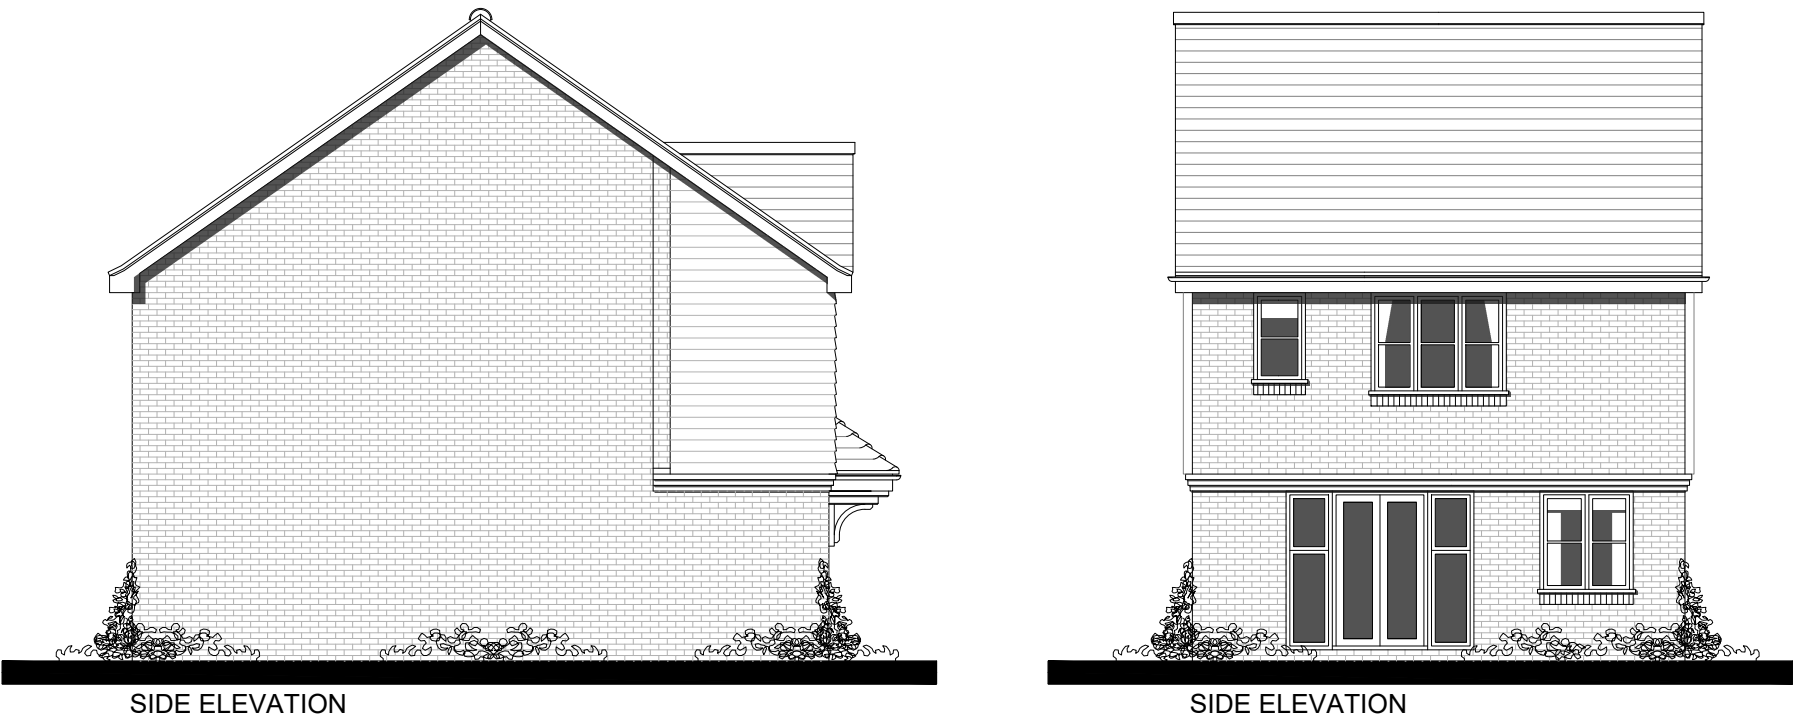


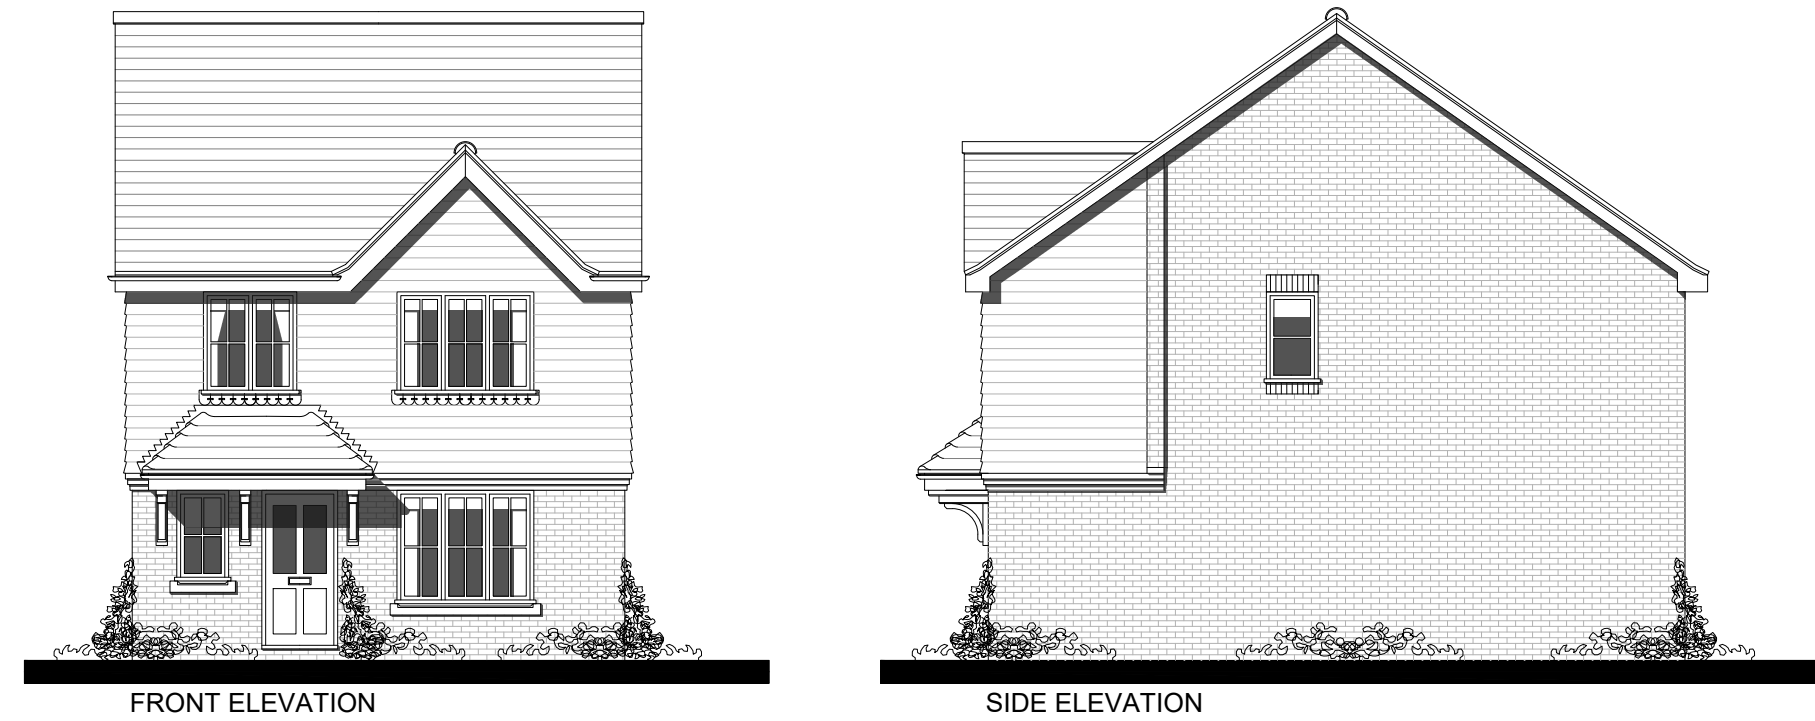

key plan (if applicable)					
NDSS CHECK	2 STOREY DWELLINGS				
	3 BED	DOUBLE BEDROOM - 11.5 sqm & 2.75m Wide (2.25m every other one)	✓	TOTAL GIA - Over 93 sqm	✓
	5 PERSON	SINGLE BEDROOM - 7.5 sqm & 2.15m Wide	✓	BUILT IN STORAGE - Over 2.5 sqm	✓

notes

revision
date

prepared
description



Knightway House
Park Street
Bagshot
Surrey
GU19 5AQ
T : 01276 538941
www.antlerhomes.co.uk

project

LAND TO THE REAR OF CHESEPEAKE,
REEDS LANE, SAYERS COMMON

drawing

PLOT 24 - FLOOR PLANS &
ELEVATIONS

date

14.11.24

scale

1:100 @ A2

drawn

MJ

drawing number

AH291 - PL.21

revision

-

