




Building E

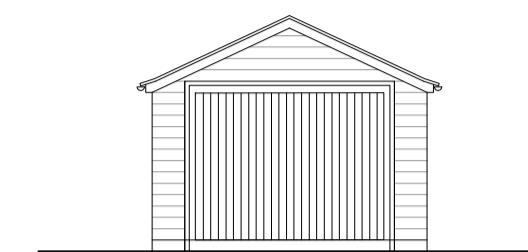


Front Elevation

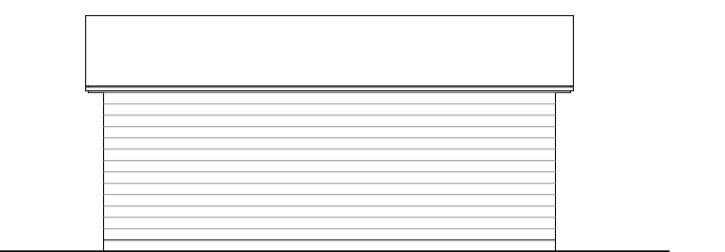



Side Elevation

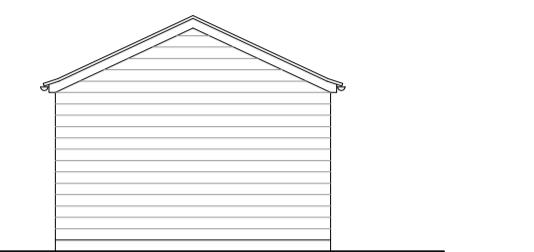


Rear Elevation

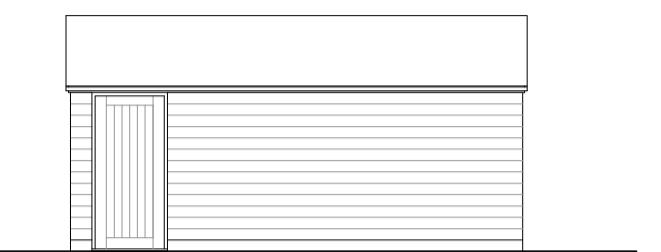


Side Elevation

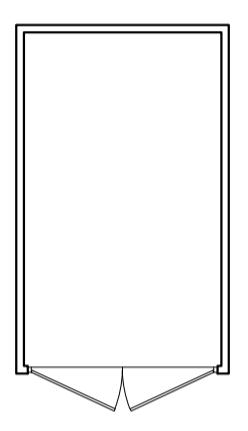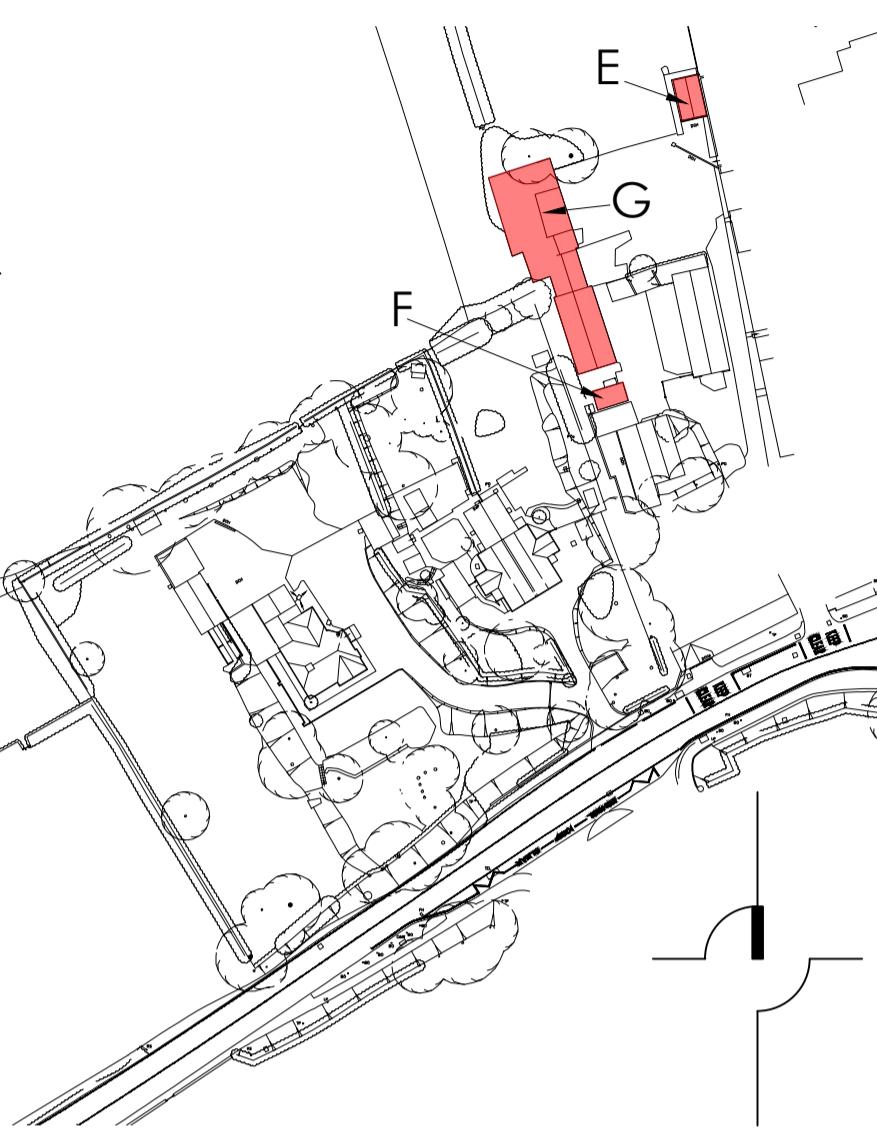


Building F

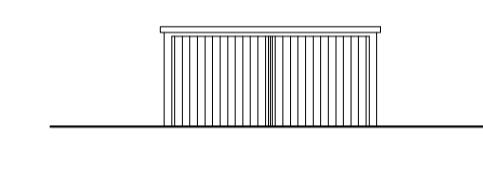


Front Elevation

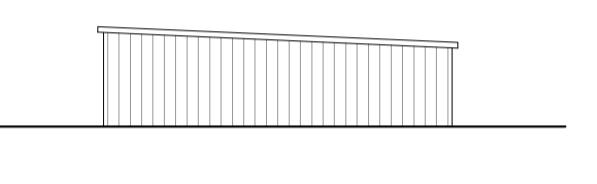



Side Elevation

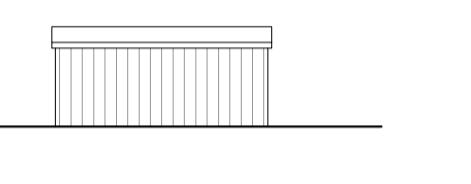

Rear Elevation

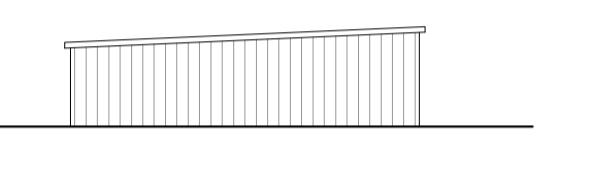


Side Elevation

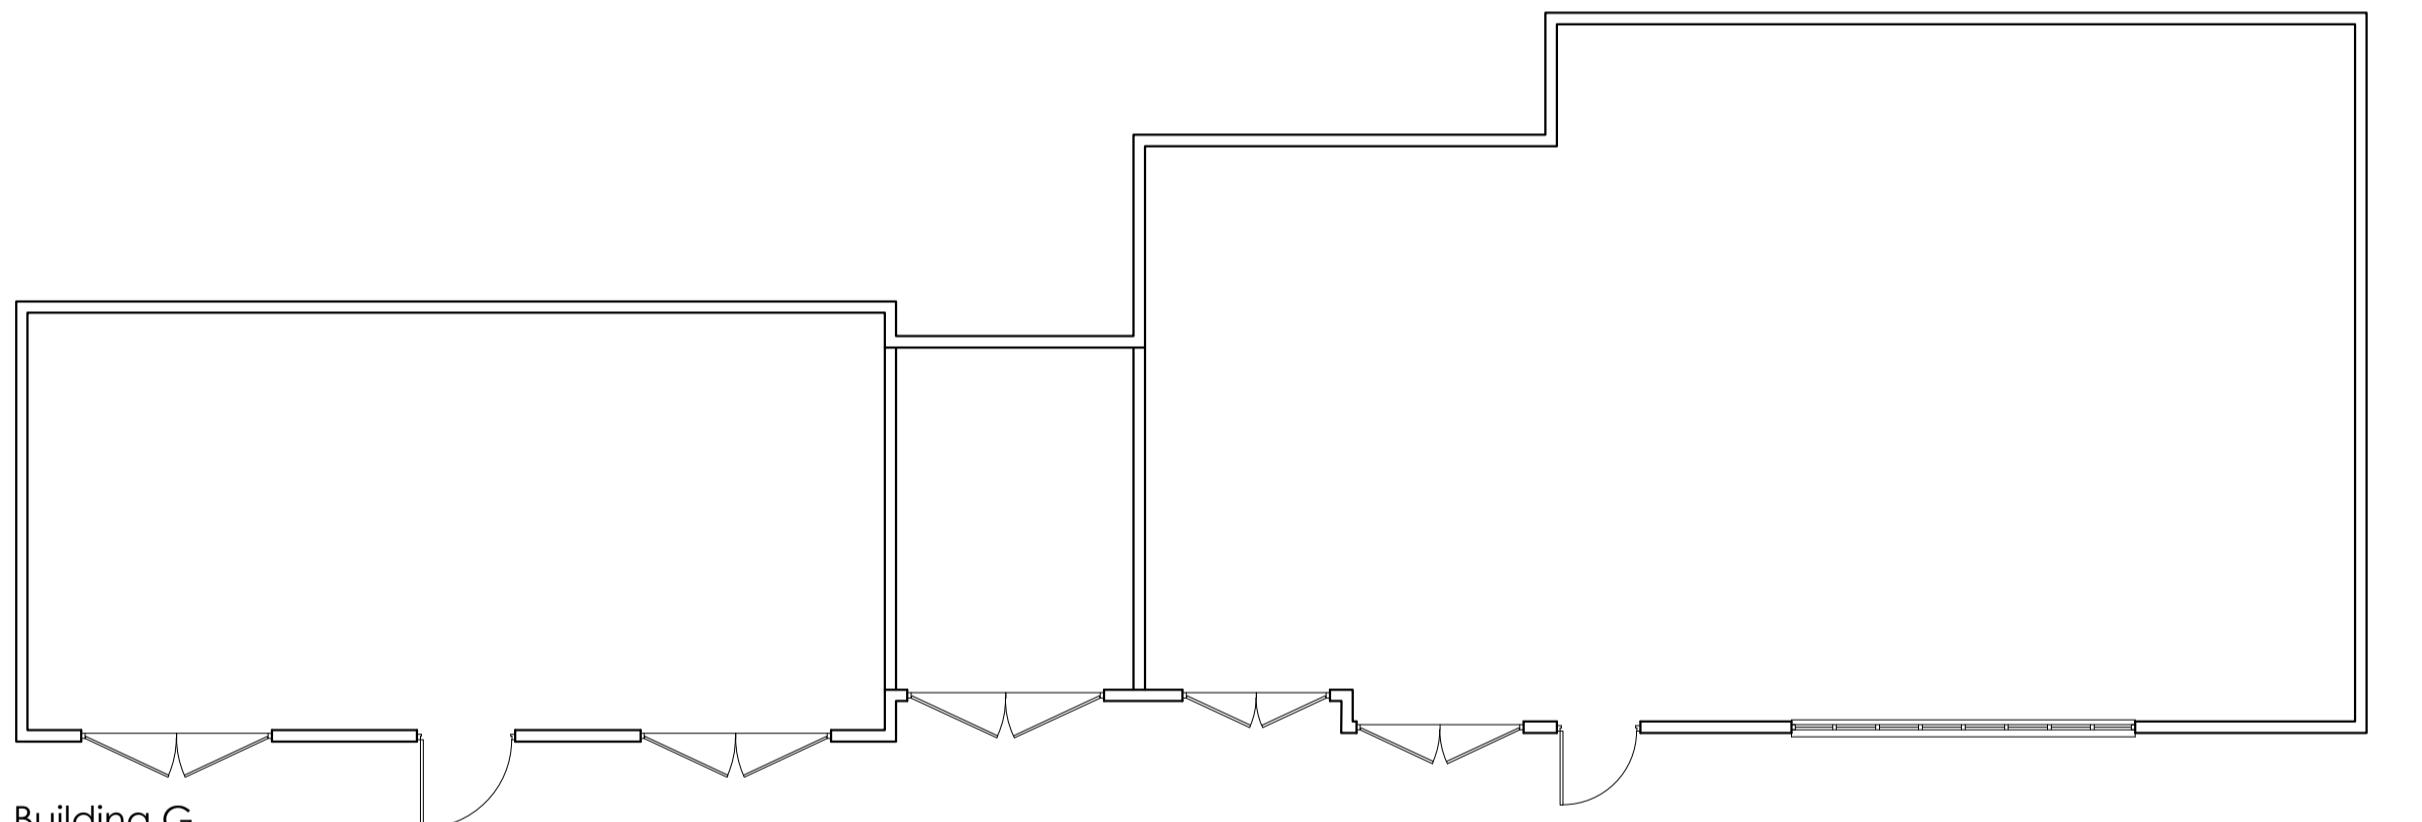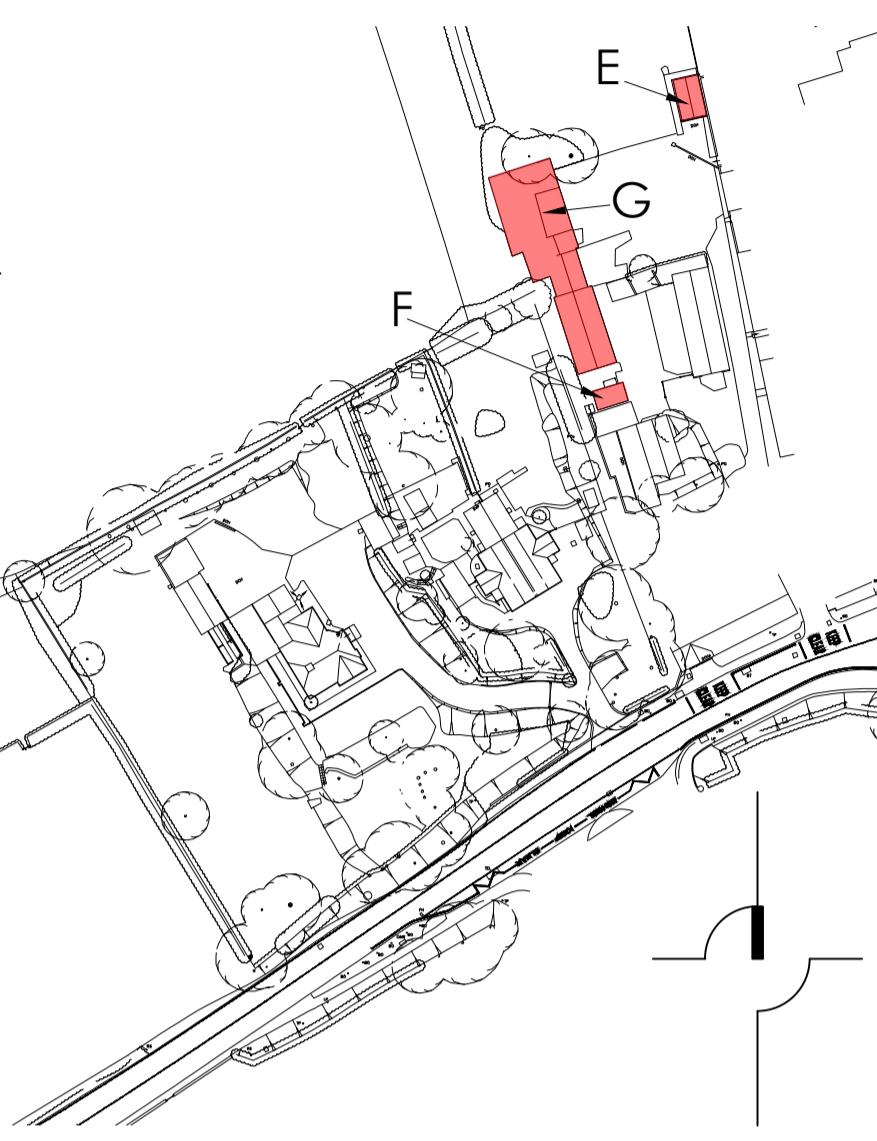


Building G


Revision Note & Date  
 Rev Date Note  
 Amended Checked

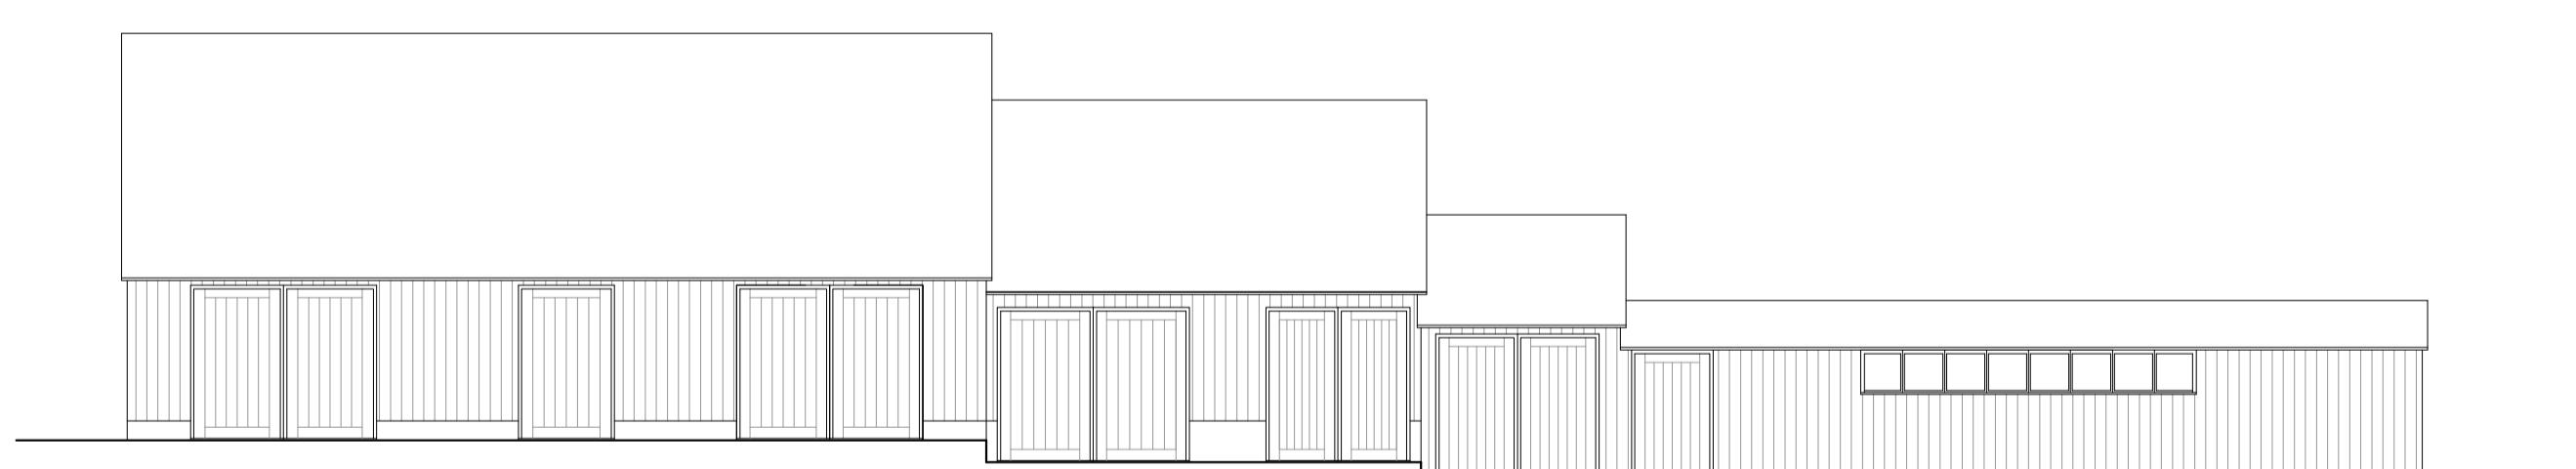

Front Elevation

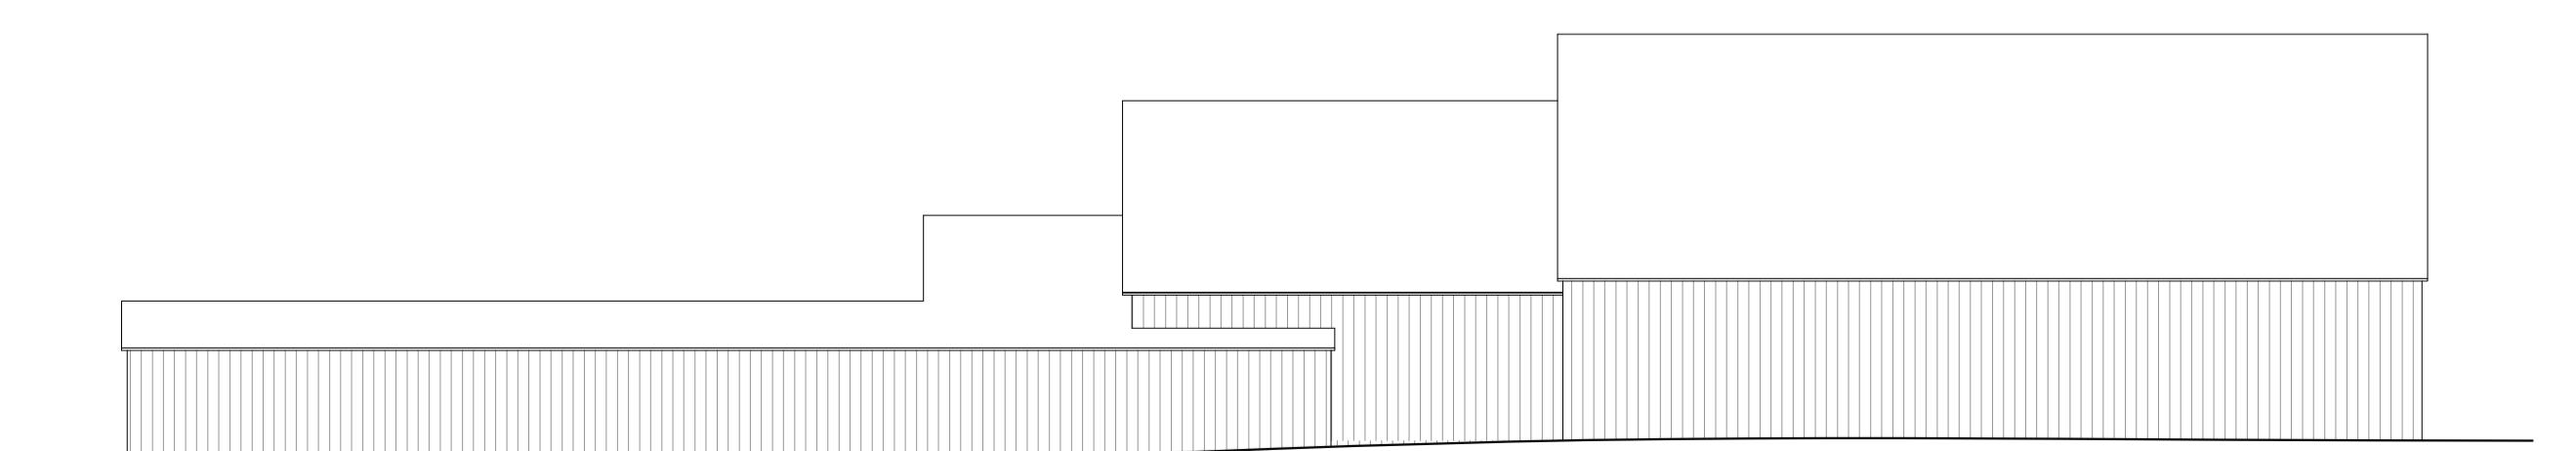

Rear Elevation

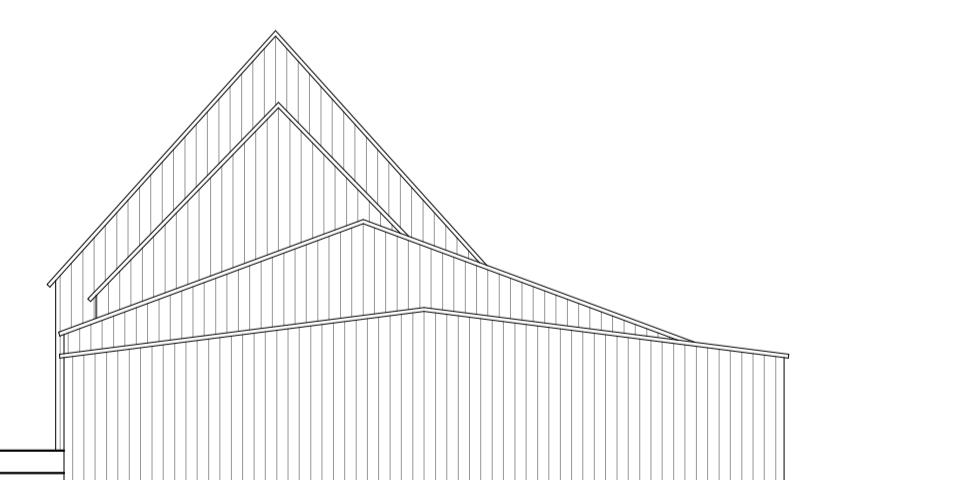

Side Elevation



Side Elevation

**ON**  
**ARCH**  
**TECT**  
**URE**

Canterbury Studio  
 Logan House, St Andrews Close  
 Canterbury,  
 CT1 2RP  
 info@onarchitecture.co.uk  
 onarchitecture.co.uk  
 01227 634334

Project Title  
 Proposed Residential Development, Land  
 at Old Vicarage Road, Turners Hill  
 Client Details  
 Elivia Homes Eastern

Drawing Title  
 Existing Plans & Elevations of Buildings  
 to be Demolished - Sheet 2

BIM Number

Scale  
 1:100@A1 Date  
 May 2025 Drawn  
 GA Checked  
 DK

Drawing Status

Planning Issue

Project No. Drawing No. Status Revision  
 20.173 1201 - -