



Front Elevation



Side Elevation

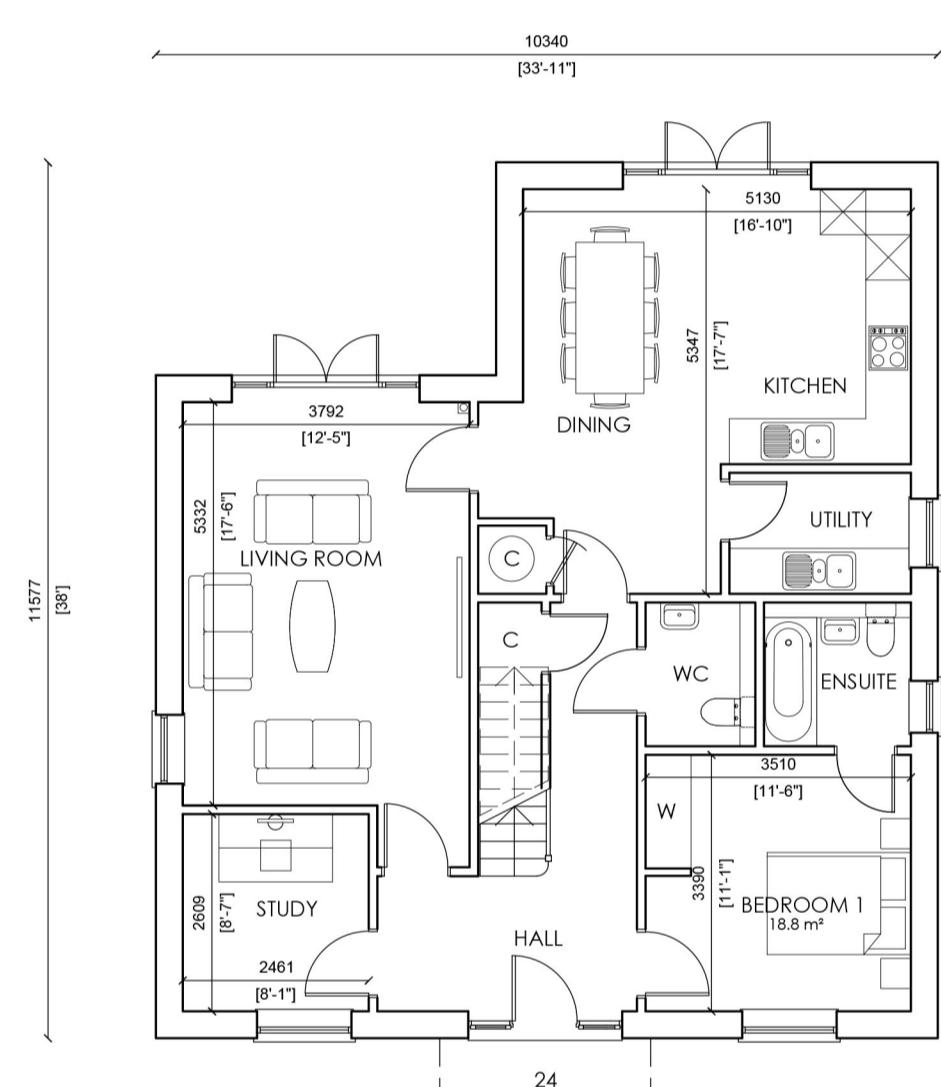

Ground Floor Plan

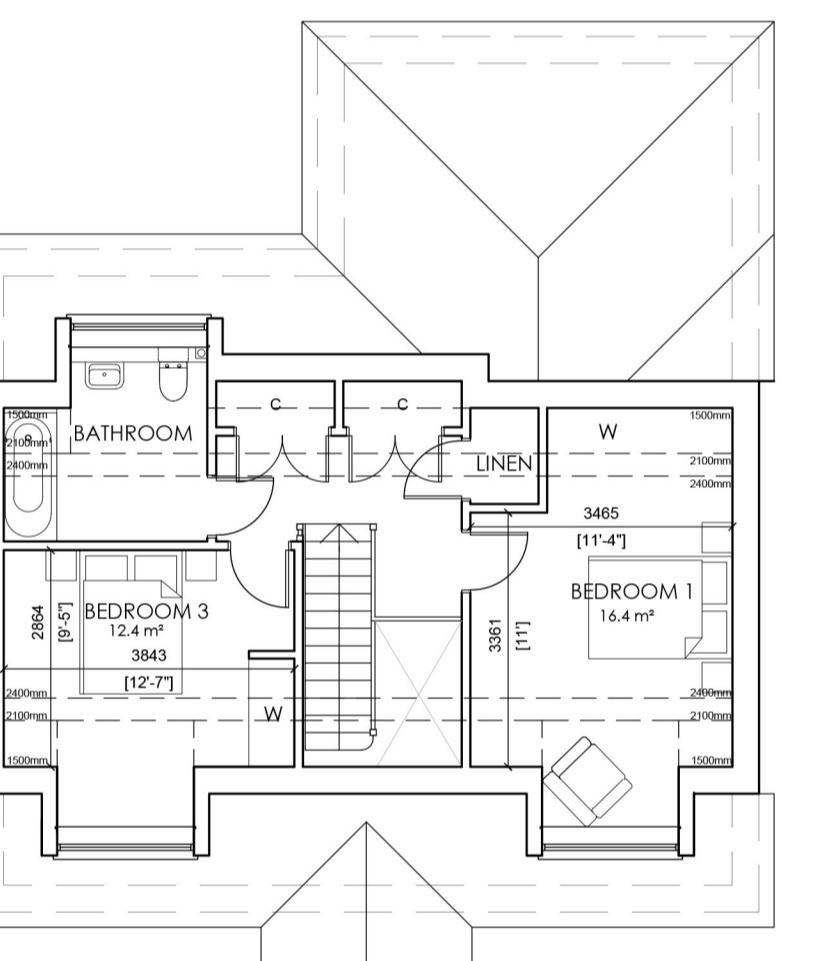

First Floor Plan

Revision Note & Date
Rev Date Note
Amended Checked



Rear Elevation



Side Elevation

**ON
ARCH
ITECT
URE**

Canterbury Studio
Logan House, St Andrews Close
Canterbury,
CT1 2RP

info@onarchitecture.co.uk
onarchitecture.co.uk
01227 634334

Project Title
Proposed Residential Development,
Church Road, Turners Hill
Client Details
Elivia Homes Eastern

Drawing Title
Plot 24 Floor Plans & Elevations

BIM Number
Scale 1:100 @ A1 Date May 2025 Drawn GA Checked RDT

Planning Issue

Project No. 20.173 Drawing No. 1512 Status Revision