





Front Elevation



Side Elevation

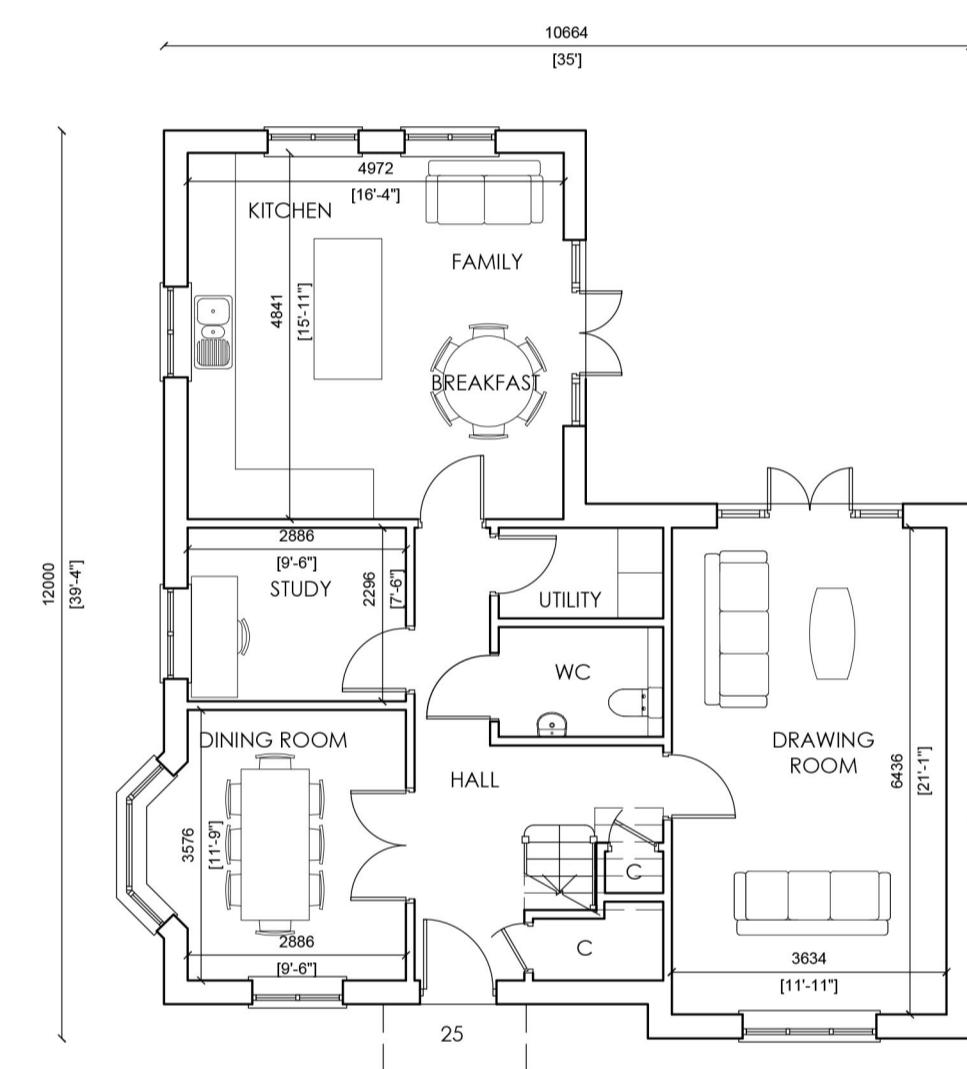

Ground Floor Plan

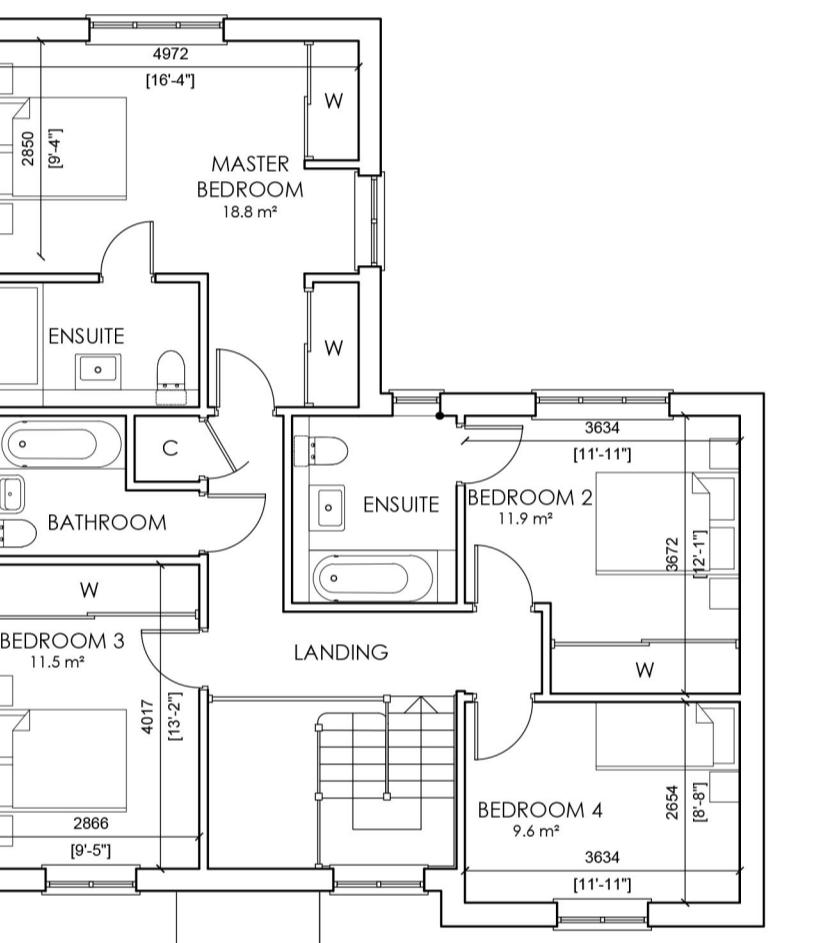

First Floor Plan

This drawing and the design are the copyright of **ON Architecture Ltd only**.
This drawing should not be copied or reproduced without written consent.
All dimensions are to be checked on site prior to setting out and fabrication and **ON Architecture Ltd** should be notified of any discrepancy prior to proceeding further.
For Construction & Fabrication Purposes - Do not scale from this drawing, use only the illustrated dimensions herein. Additional dimensions are to be requested and checked directly.
Illustrated information from 3rd party consultants/specialists is shown as indicatively only. See other consultant / specialist drawings for full information and detail.
All aspects of the architectural design concerning fire performance / fire safety (whether or not illustrated / annotated) are to be considered as **For Approval only**, irrespective of the drawing status / suitability.

Scale: 0 1 3 5 10m



Rear Elevation



Side Elevation

ON
ARCH
TECT
URE

Canterbury Studio
Logan House, St Andrews Close
Canterbury,
CT1 2RP

info@onarchitecture.co.uk
onarchitecture.co.uk
01227 634334

Project Title
Proposed Residential Development,
Church Road, Turners Hill
Client Details
Elivia Homes Eastern

Drawing Title
Plot 38 Floor Plans & Elevations

BIM Number
-
Scale 1:100 @ A1 Date May 2025 Drawn GA Checked RDT

Planning Issue

Project No. 20.173 Drawing No. 1520 Status Revision