






Front Elevation

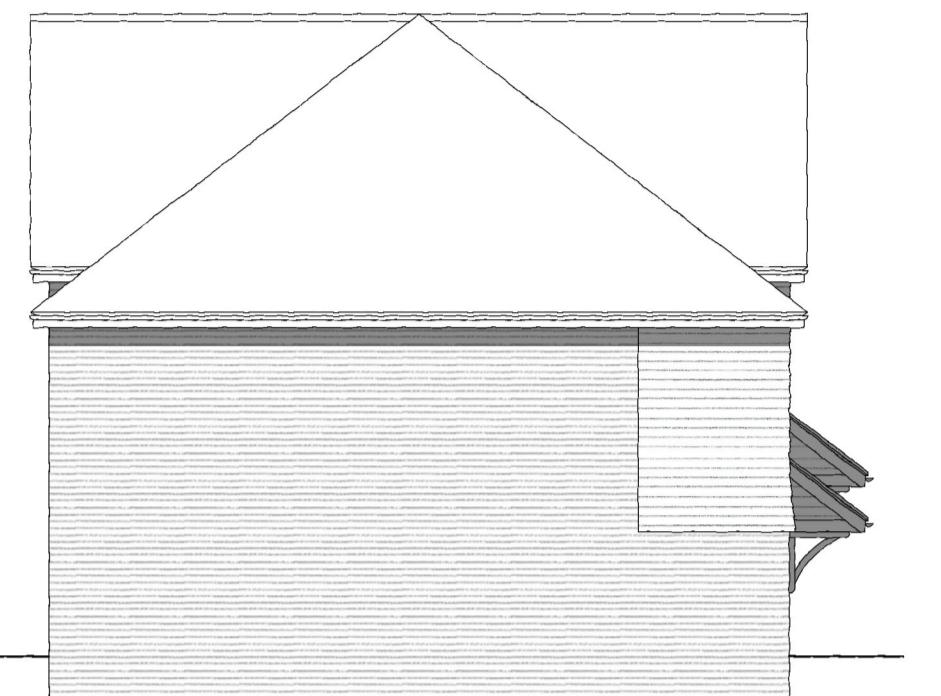

Side Elevation

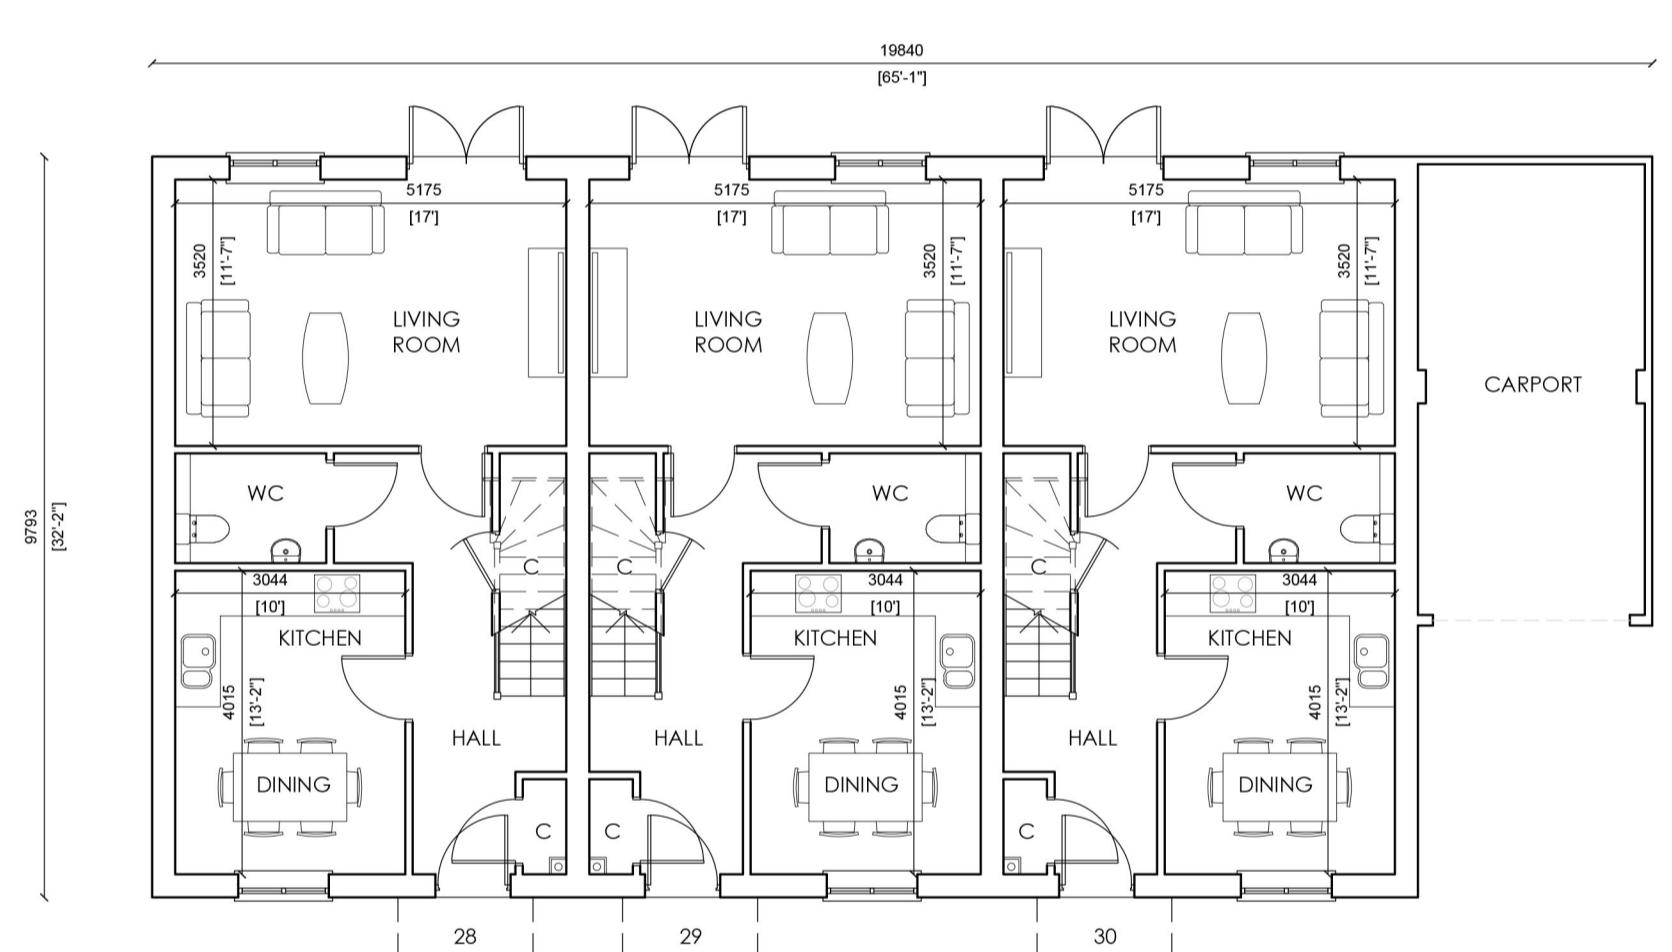


Ground Floor Plan

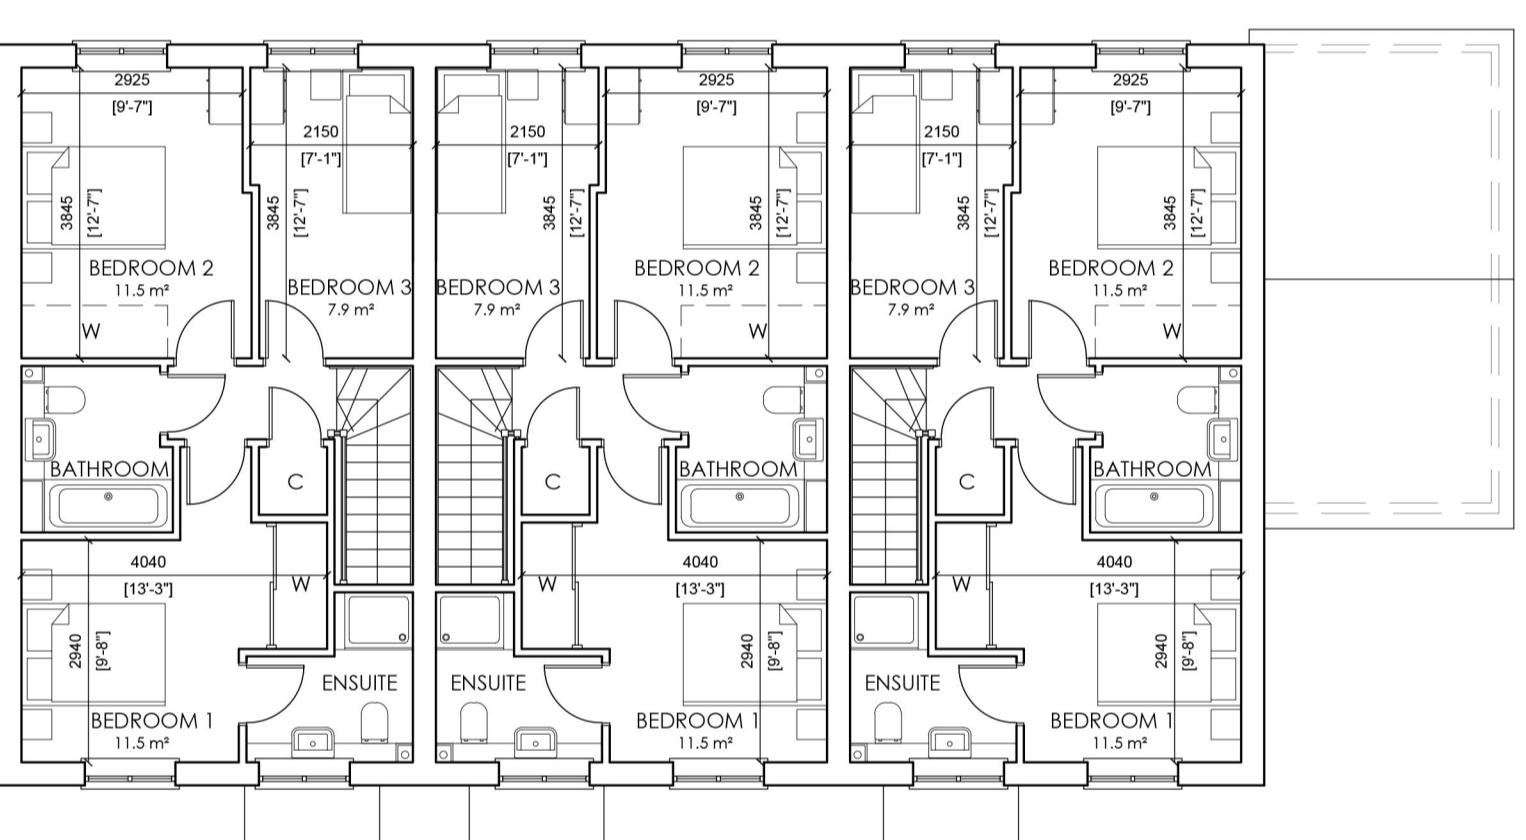

First Floor Plan



Rear Elevation

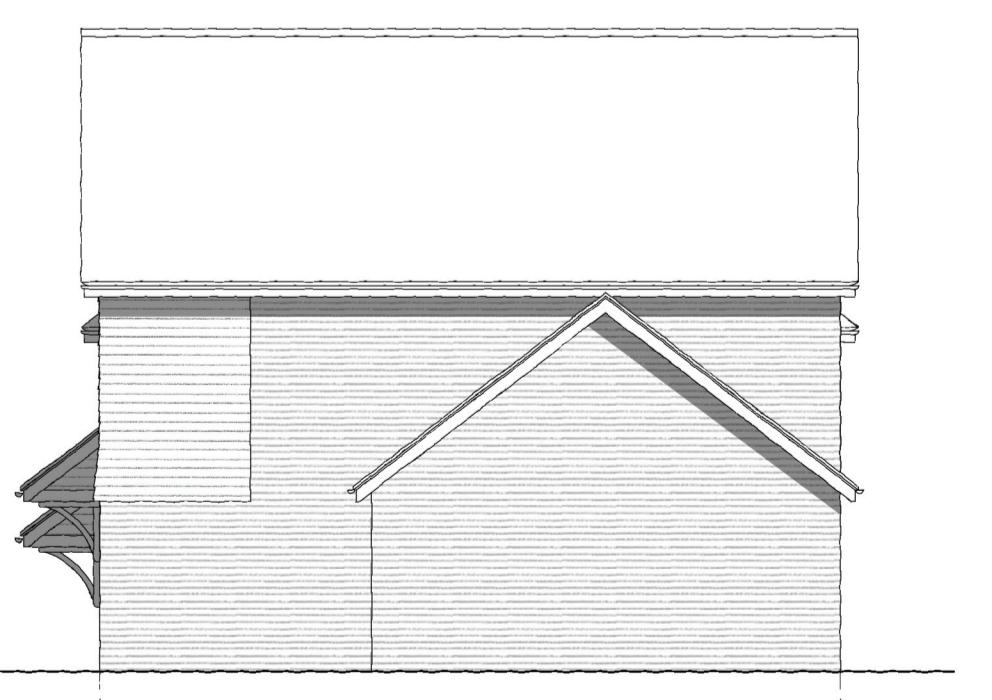

Side Elevation

This drawing and the design are the copyright of **ON Architecture Ltd only**.
This drawing should not be copied or reproduced without written consent.
All dimensions are to be checked on site prior to setting out and fabrication and **ON Architecture Ltd** should be notified of any discrepancy prior to proceeding further.
For Construction & Fabrication Purposes - Do not scale from this drawing, use only the illustrated dimensions herein. Additional dimensions are to be requested and checked directly.
Illustrated information from 3rd party consultants/specialists is shown as indicatively only. See other consultant / specialist drawings for full information and detail.
All aspects of the architectural design concerning fire performance / fire safety (whether or not illustrated / annotated) are to be considered as **For Approval only**, irrespective of the drawing status / suitability.

Scale: 0 1 3 5 10m



Planning Issue

Project No. 20.173 Drawing No. 1516

Date May 2025 Drawn GA Checked RDT

Drawing Status

Revision

1516

ON ARCHITECTURE

Canterbury Studio
Logan House, St Andrews Close
Canterbury,
CT1 2RP

info@onarchitecture.co.uk
onarchitecture.co.uk
01227 634334

Project Title
Proposed Residential Development,
Church Road, Turners Hill
Client Details
Elivia Homes Eastern

Drawing Title
Plots 28 - 30 Floor Plans & Elevations

BIM Number
Scale 1:100 @ A1 Date May 2025 Drawn GA Checked RDT

Drawing Status

Planning Issue

Project No. 20.173 Drawing No. 1516

Date May 2025 Drawn GA Checked RDT

Drawing Status

Revision

1516