






Front Elevation

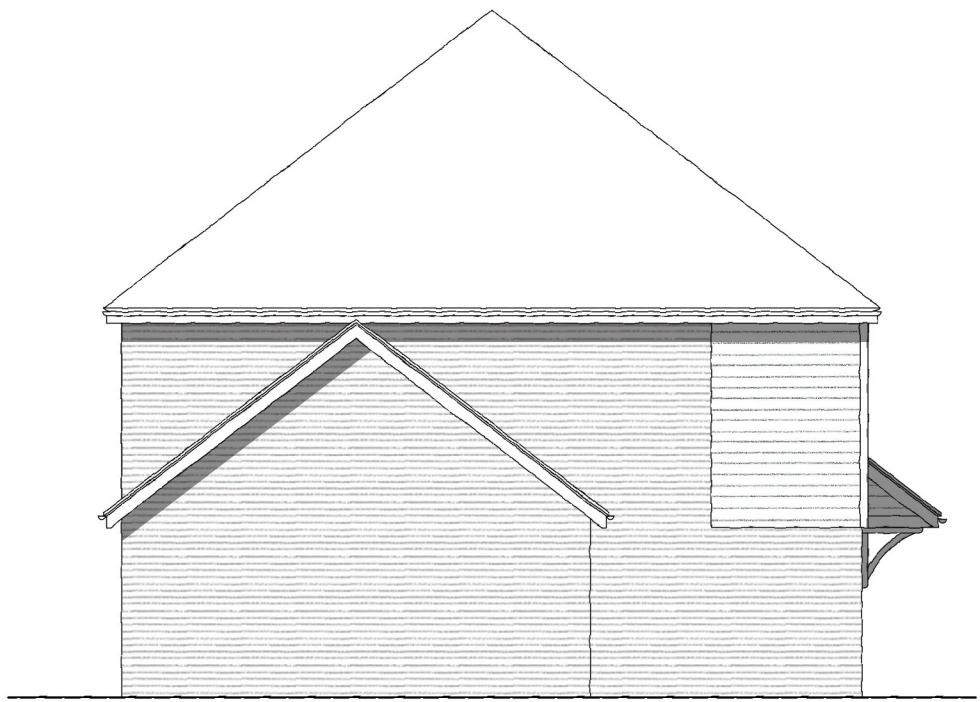

Side Elevation

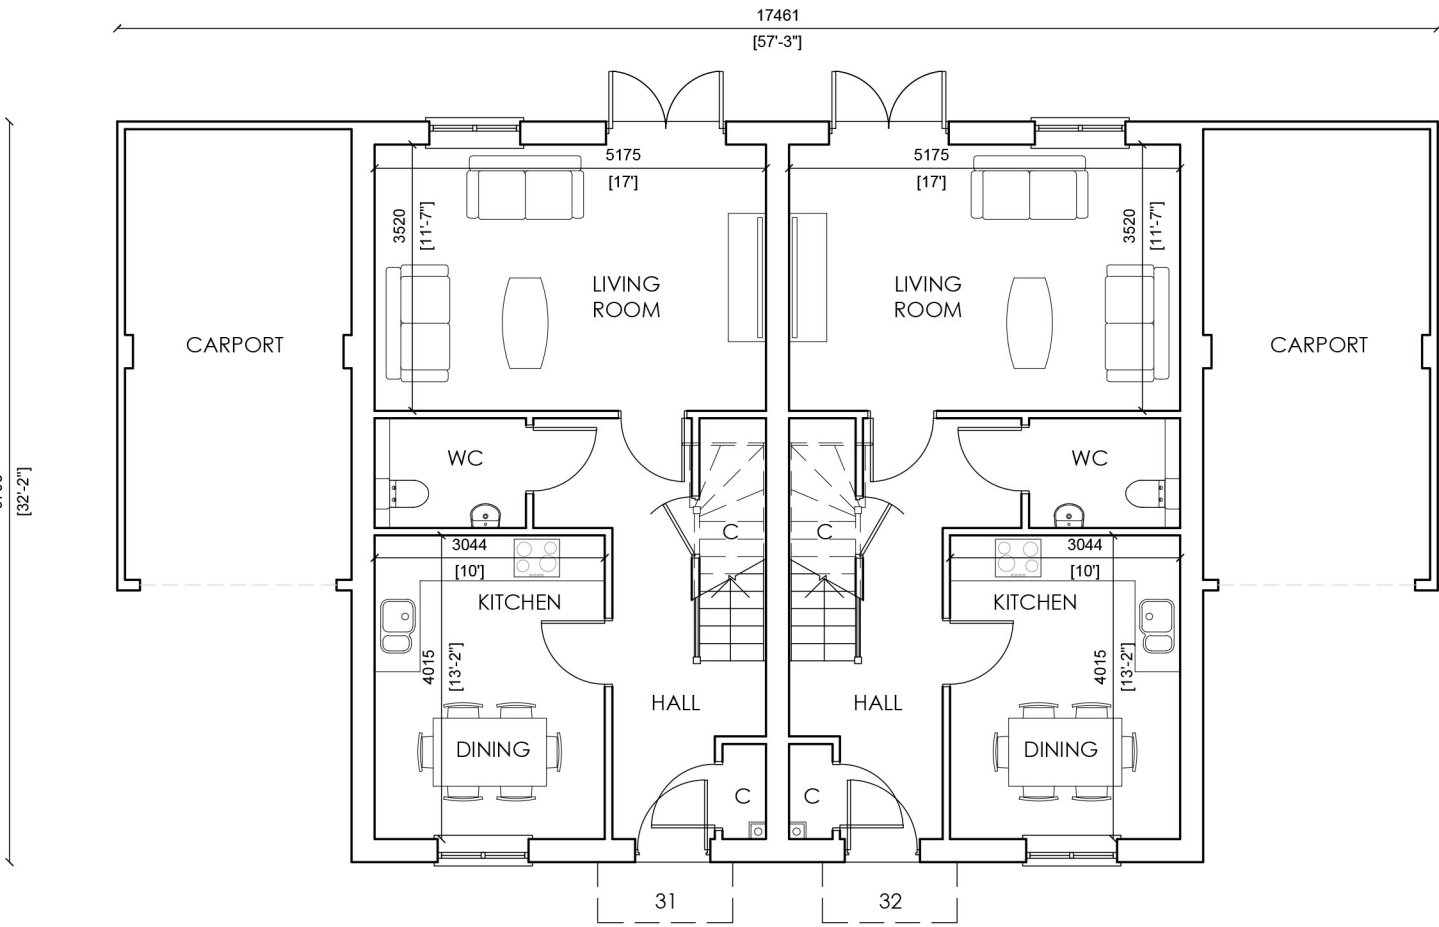


Ground Floor Plan

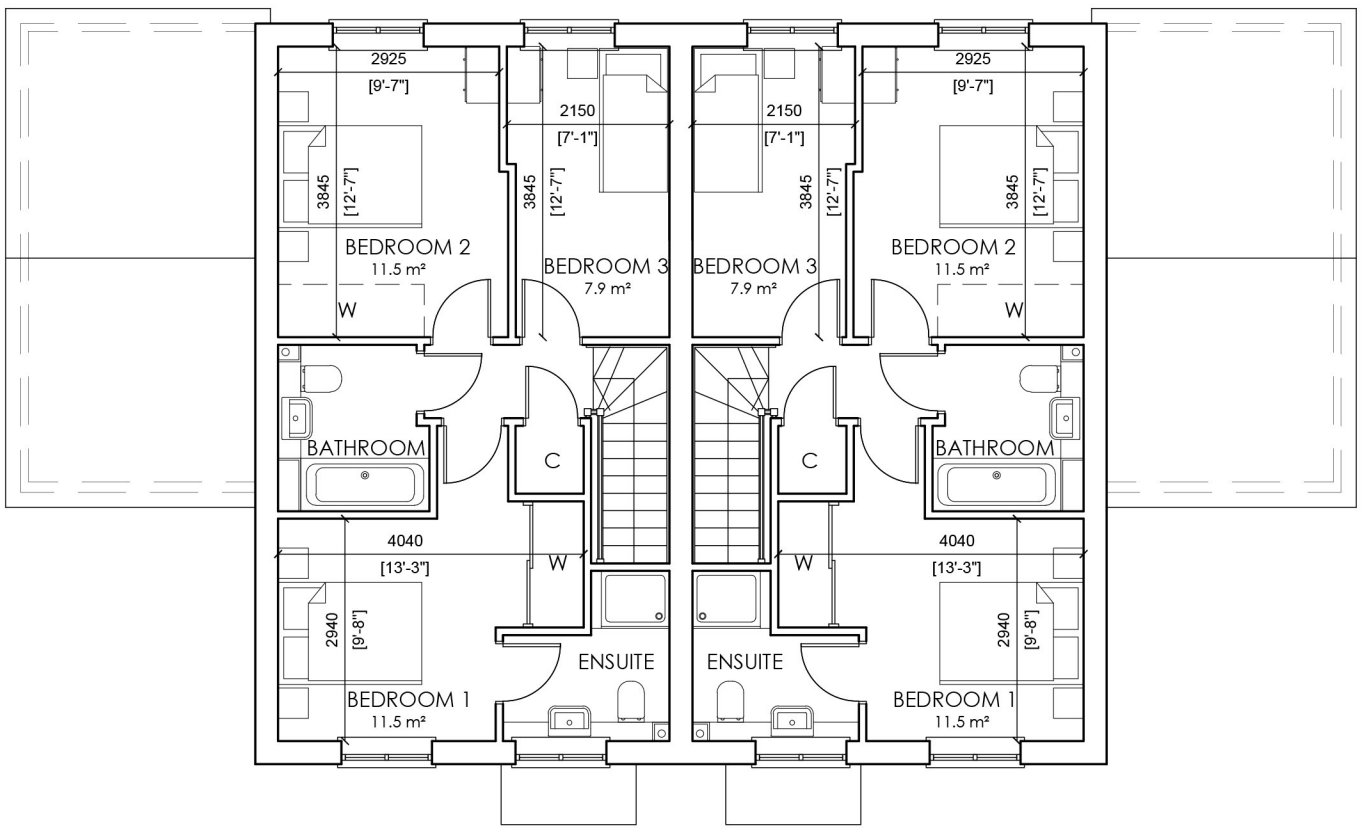

First Floor Plan




Rear Elevation

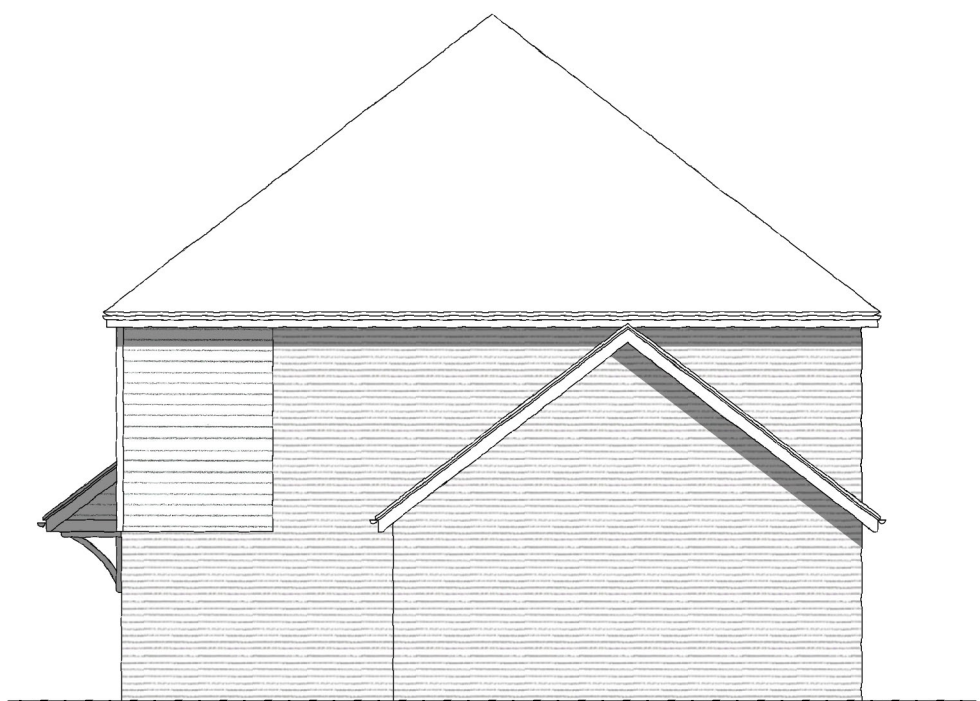

Side Elevation

This drawing and the design are the copyright of **ON Architecture Ltd only**.
This drawing should not be copied or reproduced without written consent.
All dimensions are to be checked on site prior to setting out and fabrication and **ON Architecture Ltd** should be notified of any discrepancy prior to proceeding further.
For Construction & Fabrication Purposes - Do not scale from this drawing, use only the illustrated dimensions herein. Additional dimensions are to be requested and checked directly.
Illustrated information from 3rd party consultants/specialists is shown as indicatively only. See other consultant / specialist drawings for full information and detail.
All aspects of the architectural design concerning fire performance / fire safety (whether or not illustrated / annotated) are to be considered as 'For Approval only', irrespective of the drawing status / suitability.

 

Revision Note & Date		Note		Amended		Checked	
Rev	Date						



Canterbury Studio
Logan House, St Andrews Close
Canterbury,
CT1 2RP

info@onarchitecture.co.uk
onarchitecture.co.uk
01227 634334

Project Title
**Proposed Residential Development,
Church Road, Turners Hill
Elivia Homes Eastern**

Drawing Title
Plots 31 & 32 Floor Plans & Elevations

BIM Number		Scale		Date		Drawn		Checked	
-		1:100@A1		May 2025		GA		RDT	

Drawing Status
Planning Issue

Project No.	Drawing No.	Status	Revision
20.173	1517		