


GROUND FLOOR PLAN



FIRST FLOOR PLAN

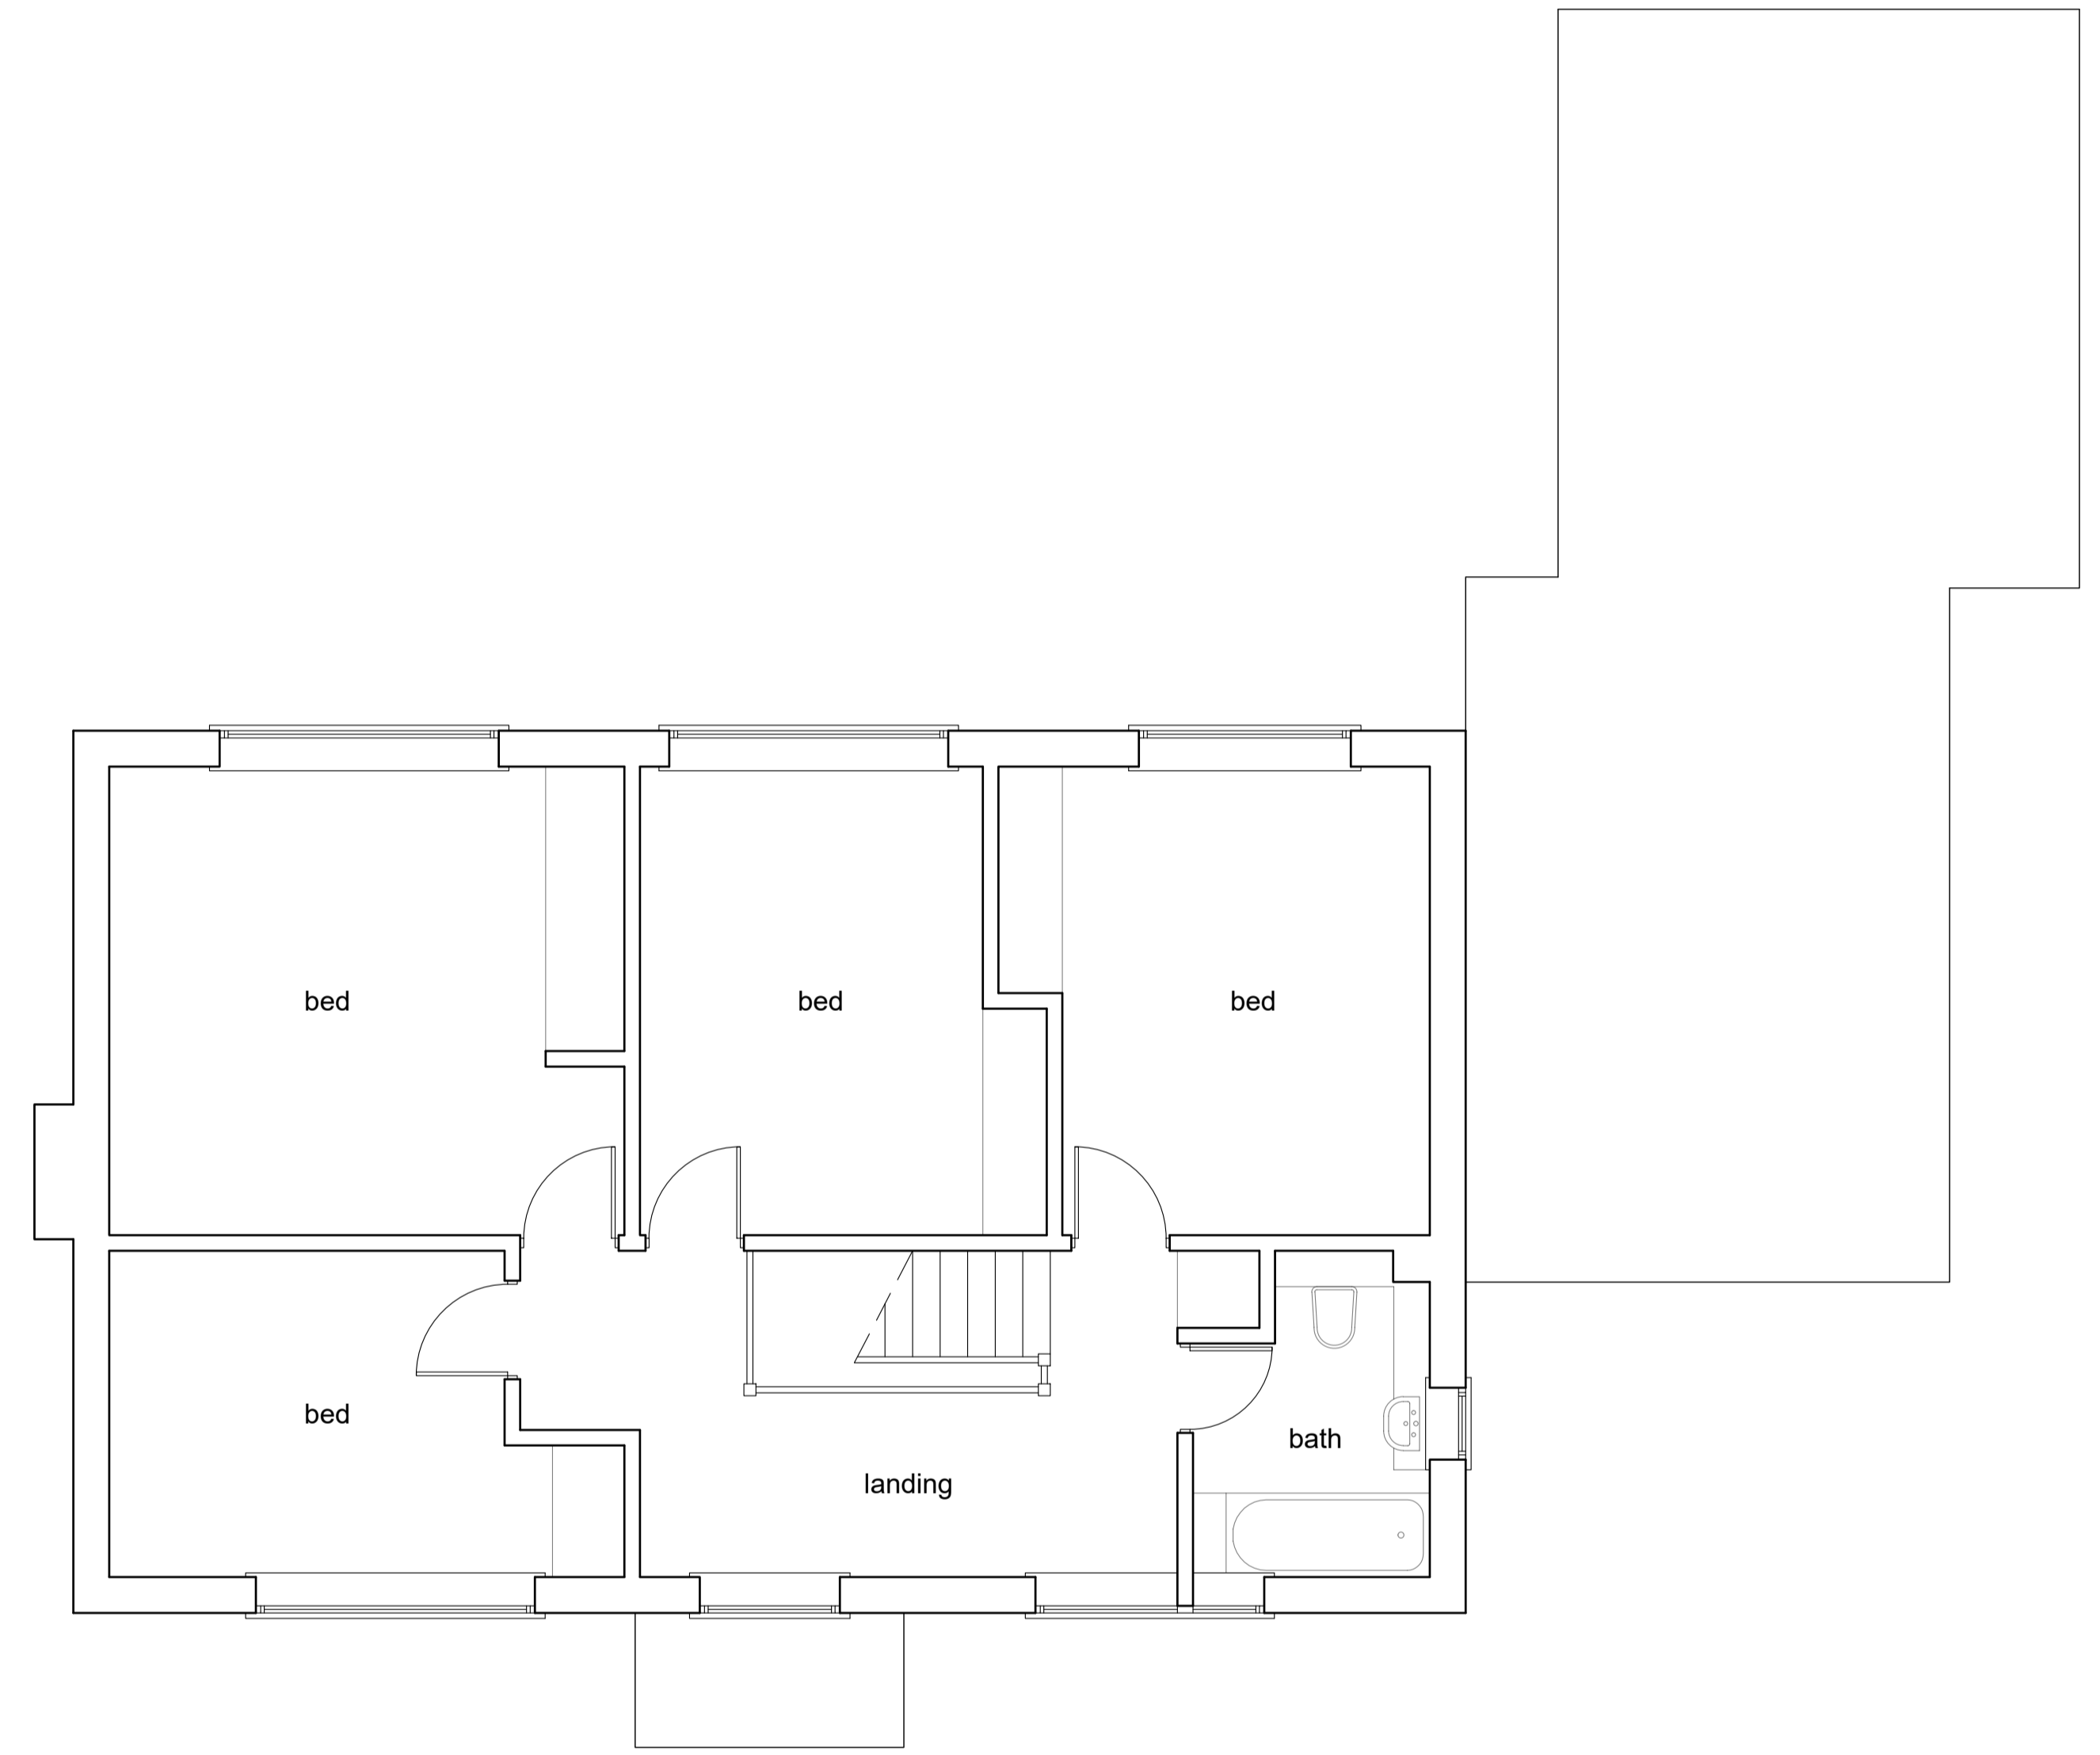

vesta-architects.co.uk +44(0)1256 862850
 info@vesta-architects.co.uk +44(0)1444 812772

Client
 Mr & Mrs Jarman

Project
 6 The Glebe, Lindfield, Haywards Heath,
 RH16 2JS

Drawing Title
 Existing Floor Plans

Drawing No.
25-5037-P-01


Scale
 1:50 @ A1

Rev
 -

Drawn MB
Checked LF

Issued For
PLANNING

Rev	Note	Date
-	First issue	02/10/25

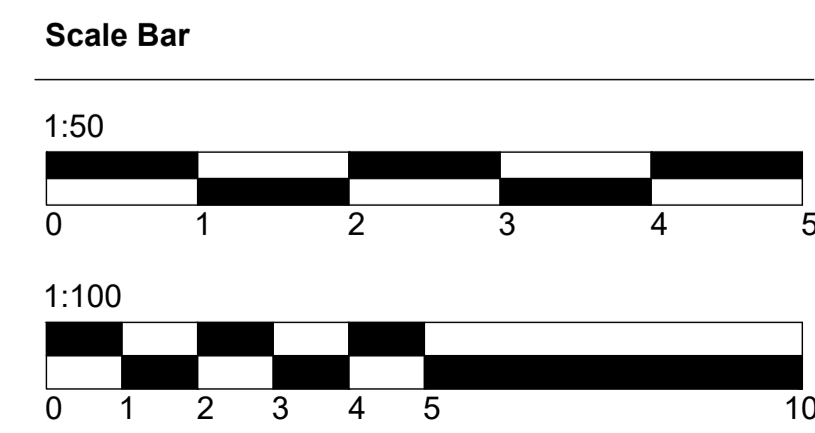

Disclaimer

Drawing to be read in conjunction with all information by architects, structural engineers & consultants. Do not scale from this drawing. All written dimensions to be checked on site before work commences. Discrepancies, where identified, must be reported to the architect immediately. This drawing is the property of Vesta Architects Ltd and must not be reproduced or disclosed to any unauthorised person either wholly or in part without written consent.