


NOTES:

- ALL DIMENSIONS ARE IN MILLIMETRES UNLESS NOTED OTHERWISE.
- ALL LEVELS ARE IN METRES ABOVE ORDNANCE DATUM.
- THIS DRAWING SHOULD BE READ IN CONJUNCTION WITH DRAWING Nos. WBLR-WSP-HPN-05-DR-C-0232 AND WBLR-WSP-HPN-06-DR-C-0233, 0234 & 0235.
- ALL EXPOSED CONCRETE ARRISSES TO BE CHAMFERED 25 x 25mm UNLESS NOTED OTHERWISE.

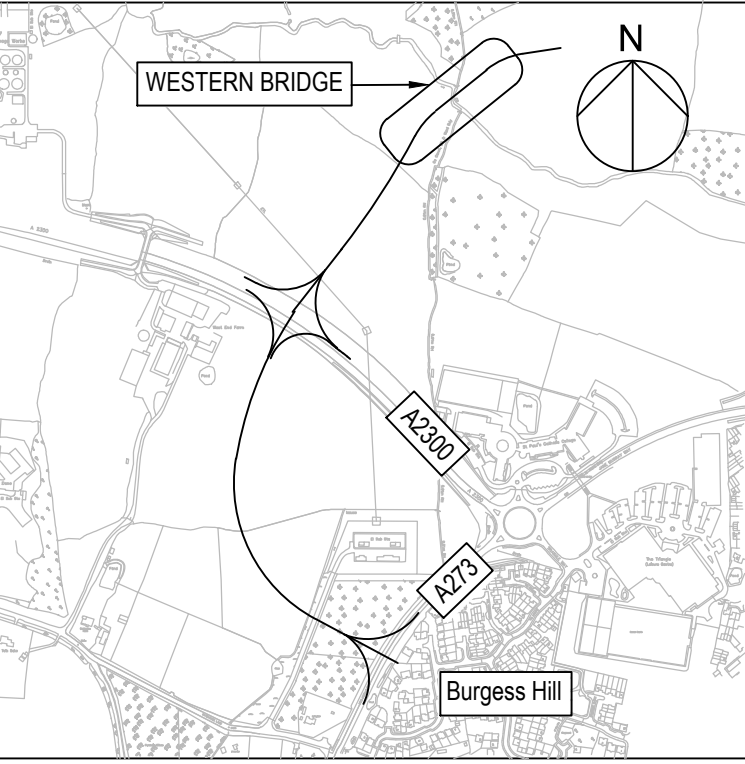

LOCATION PLAN

SCALE: 1:10,000 @ A1

P04	JM	GL	AJB	GROUND RAISING ADDED	01/04/2025
P03	AS	GL	AJB	PIER COLUMNS REVISED	24/03/2025
P02	JM	GL	AJB	PRE-PLANNING APPLICATION COMMENTS ADDRESSED	07/10/2024
P01	AS	KS	AJB	PRE-PLANNING APPLICATION COMMENTS ADDRESSED	15/02/24

Rev	Drawn	Check'd	App'd	Description	Date
				Purpose of Issue	Status
				For Planning	S0

Classification

Public

Client



Project

Western Bridge Link Road
Burgess Hill

Drawing

Phase 2 Planning
Bridge General Arrangement
Sheet 1 of 2

Scale @ A1	Drawn	Checked	Approved
AS SHOWN	AS	KS	AJB


Project No.	Date
CS100377	23.06.23

Drawing Identifier	BS1192 Compliant
Project - Originator - Zone - Level - File Type - Role - Number	revision
WBLR-WSP-HPN-05-DR-C-0231	P04




3rd Floor
Westferry House
11 Westferry Circus
London
E14 4HD

WSP.com

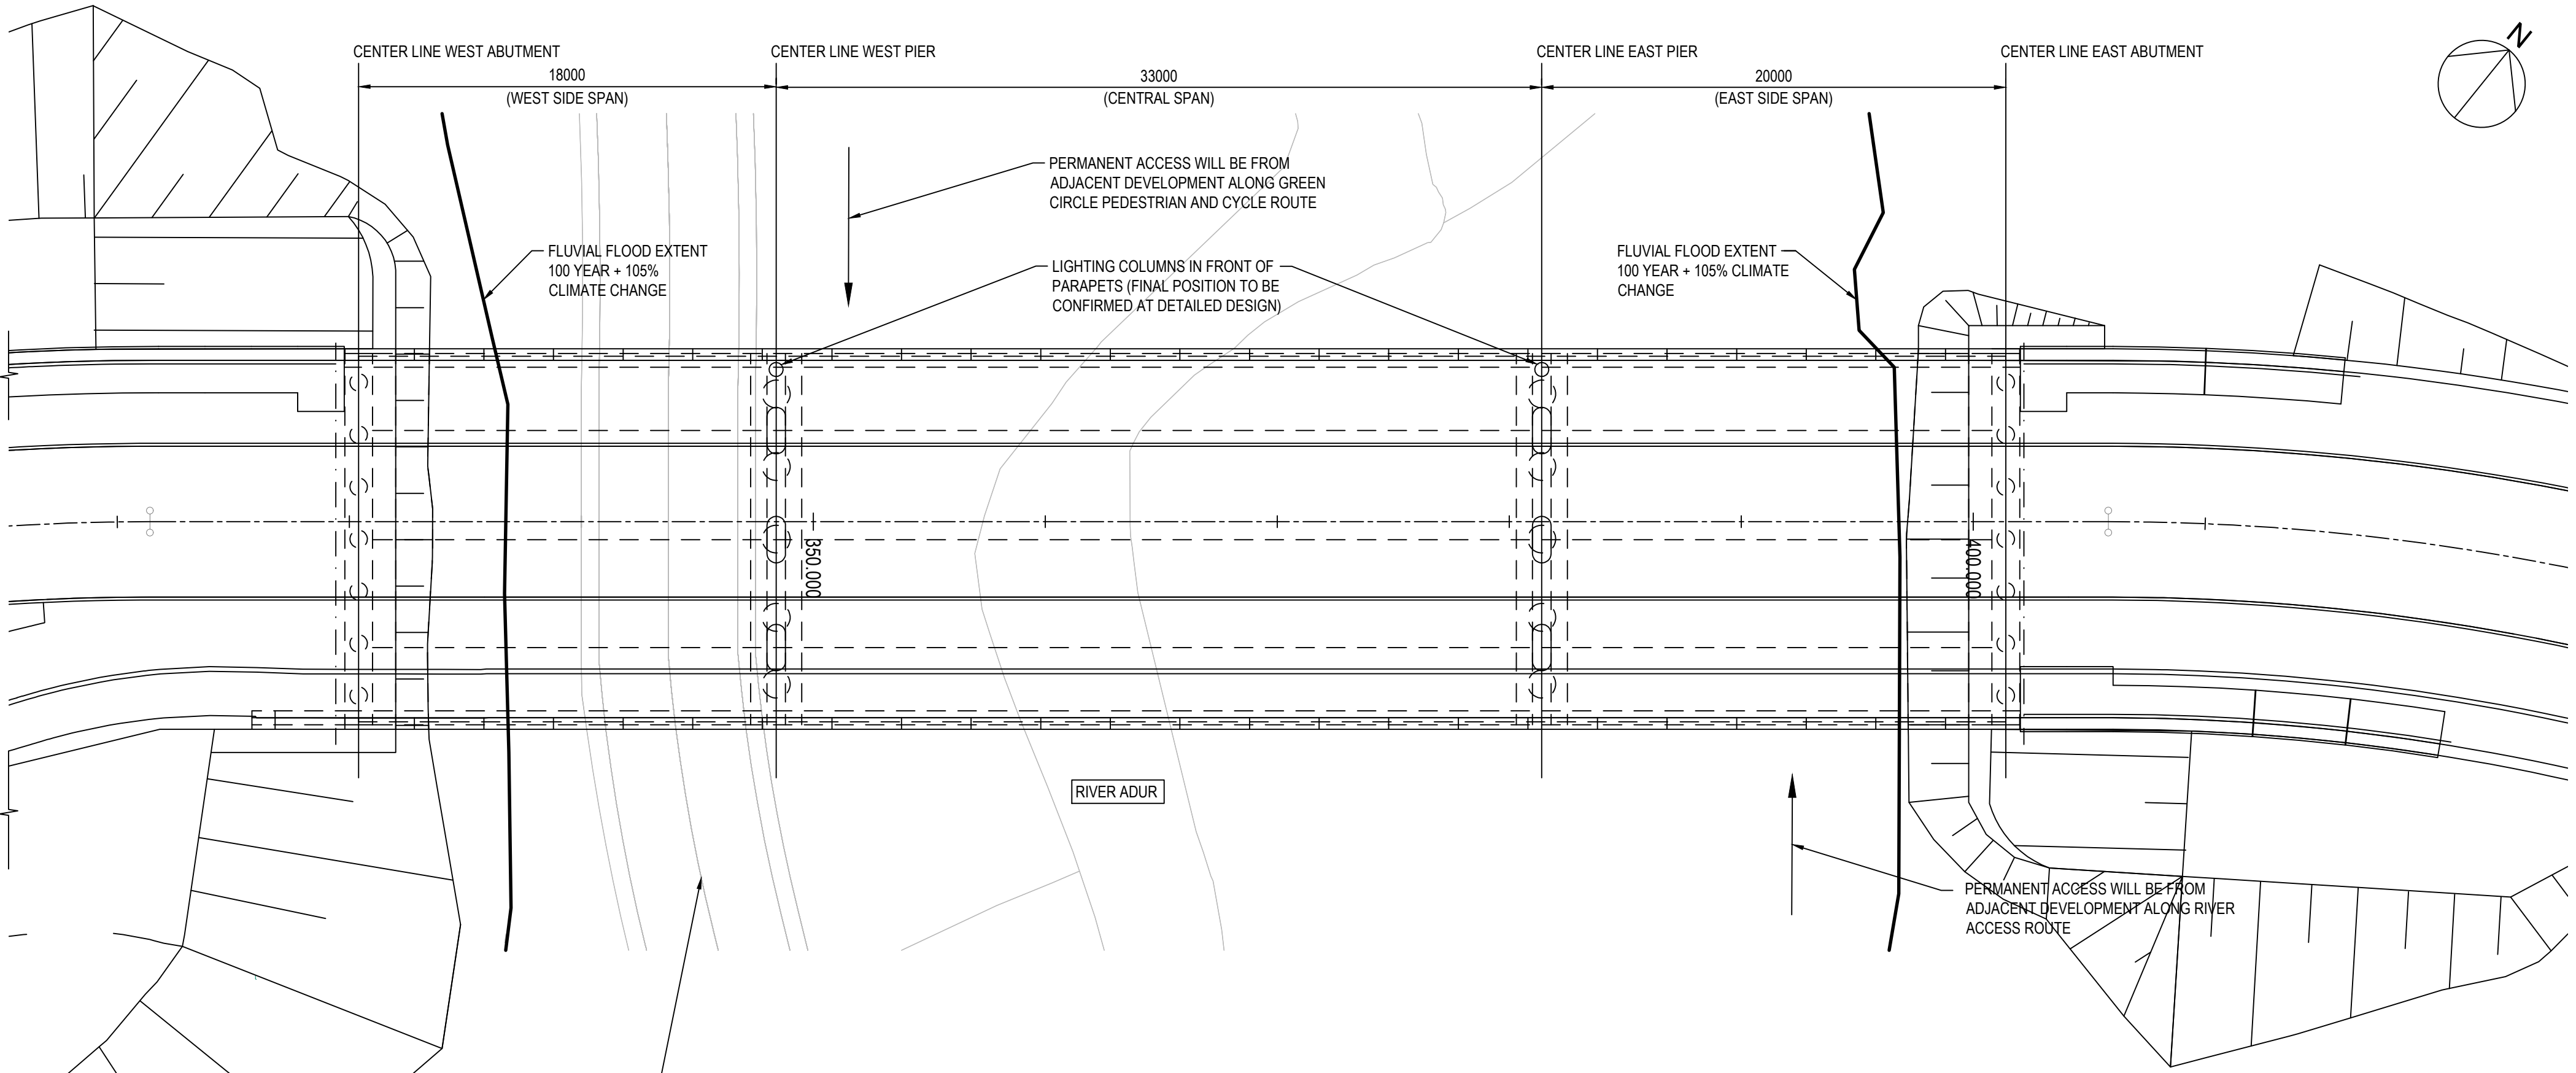


PLAN

SCALE: 1:200 @ A1

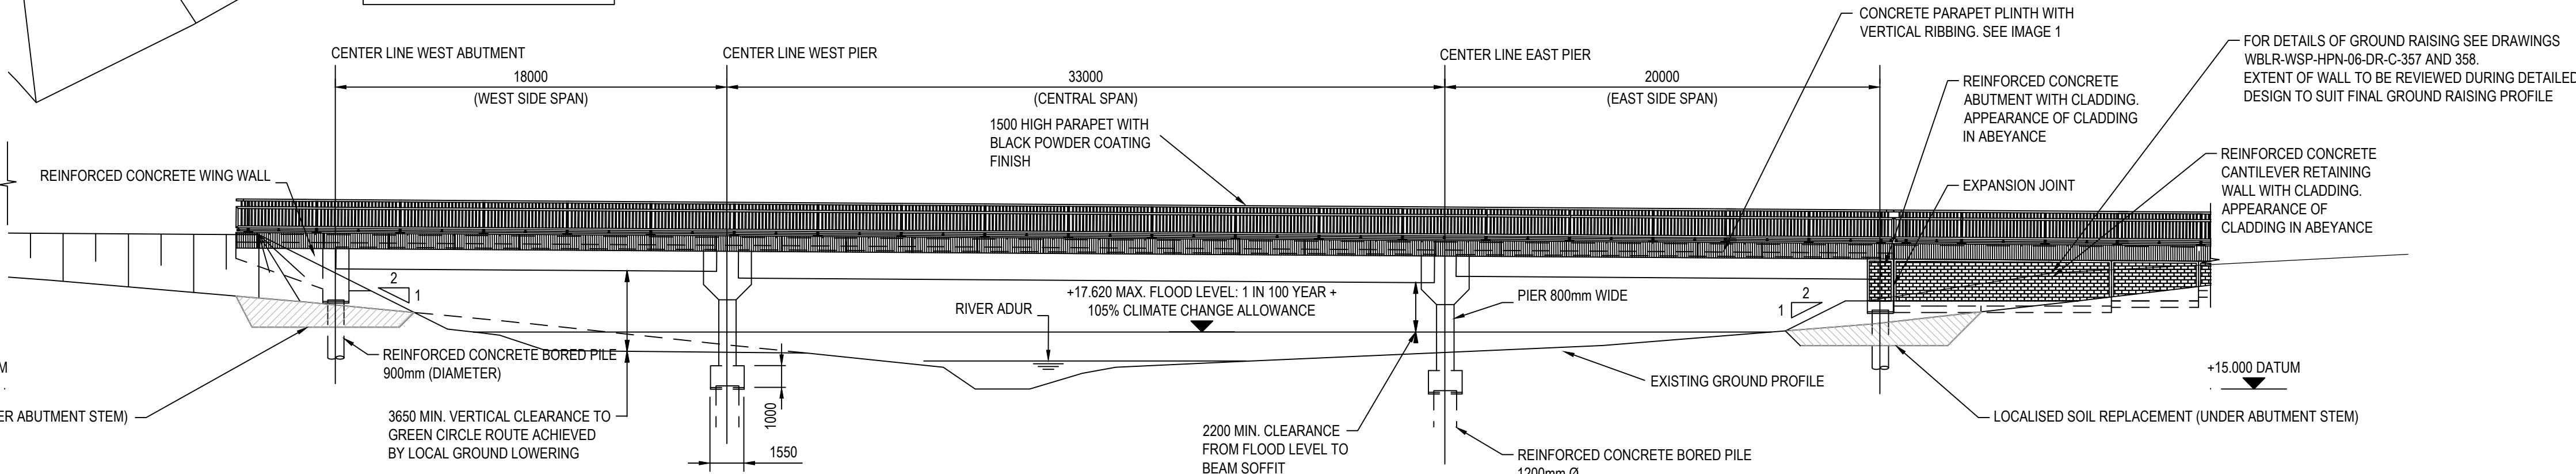

SOUTH ELEVATION

SCALE: 1:200 @ A1

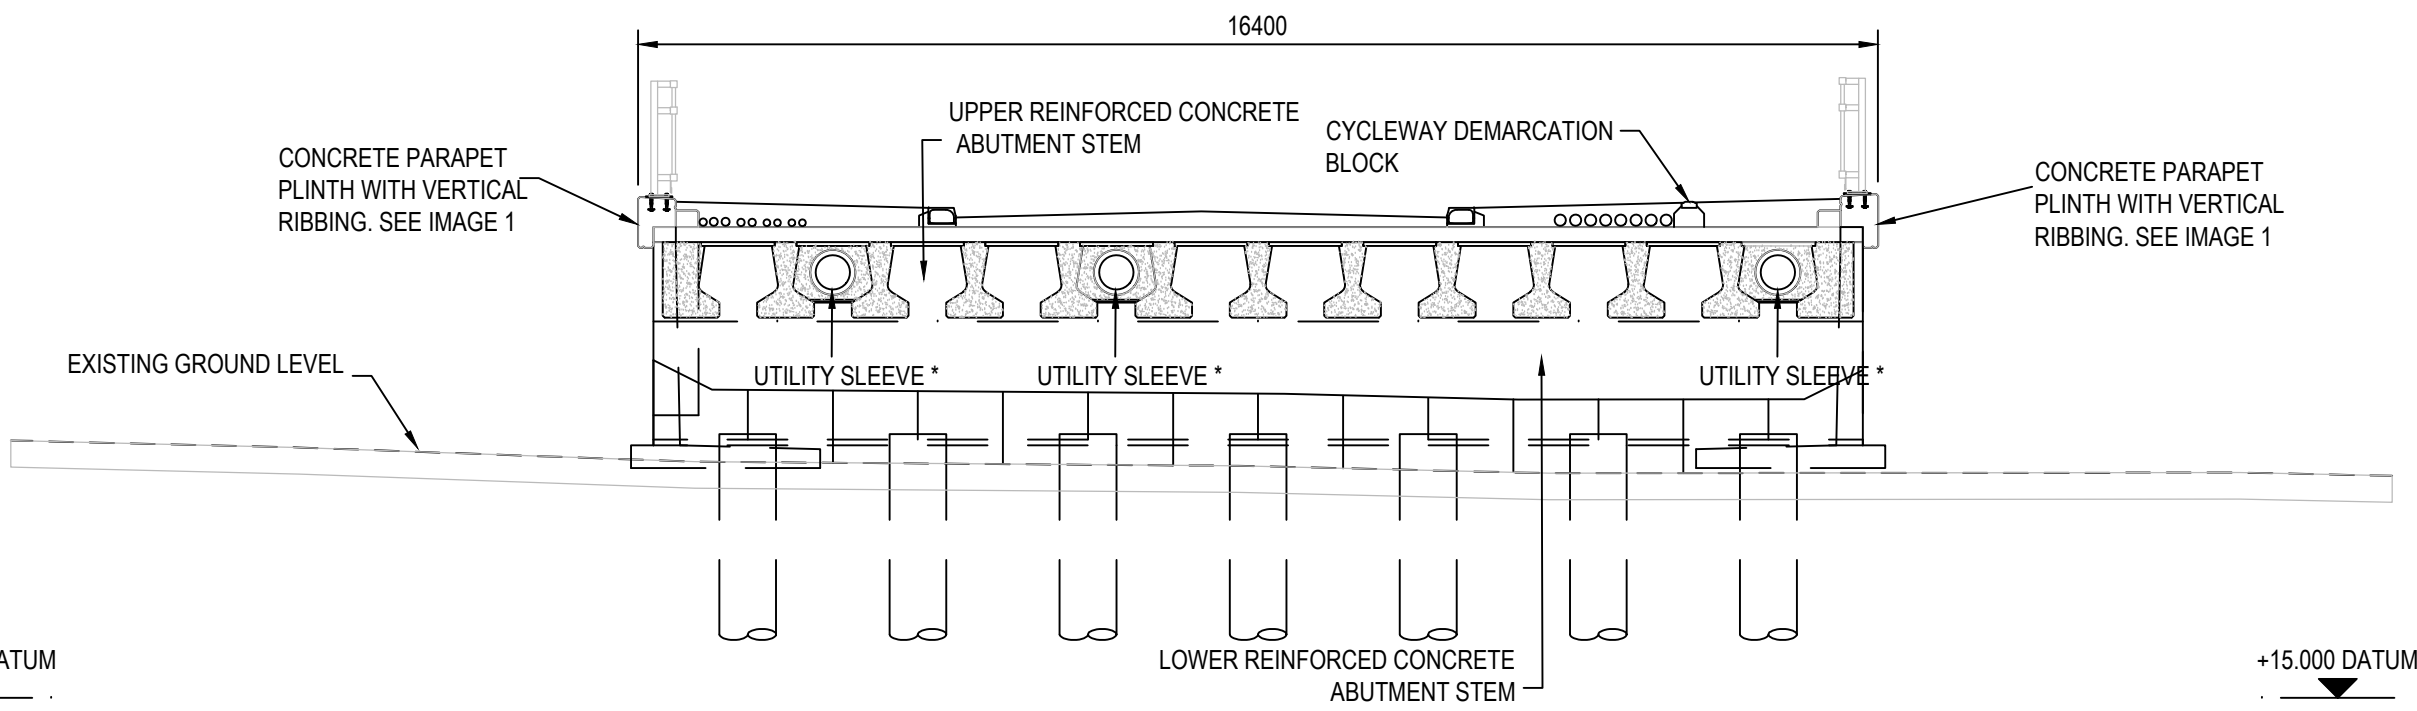

EAST ABUTMENT ELEVATION

(WEST ABUTMENT ELEVATION SIMILAR BUT HANDED)

SCALE: 1:100 @ A1

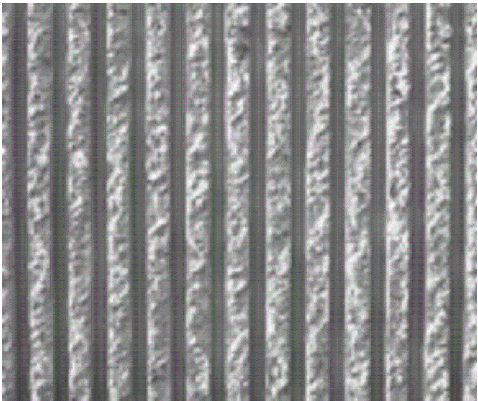


IMAGE 1 - TYPICAL RIBBED CONCRETE FINISH

SCALE: NTS @ A1

* EXACT LOCATION OF CONCRETE FILL AND SLEEVE SIZE TO BE CONFIRMED AT DETAIL DESIGN

