


Existing Roof

Second Floor

First Floor

Ground Floor

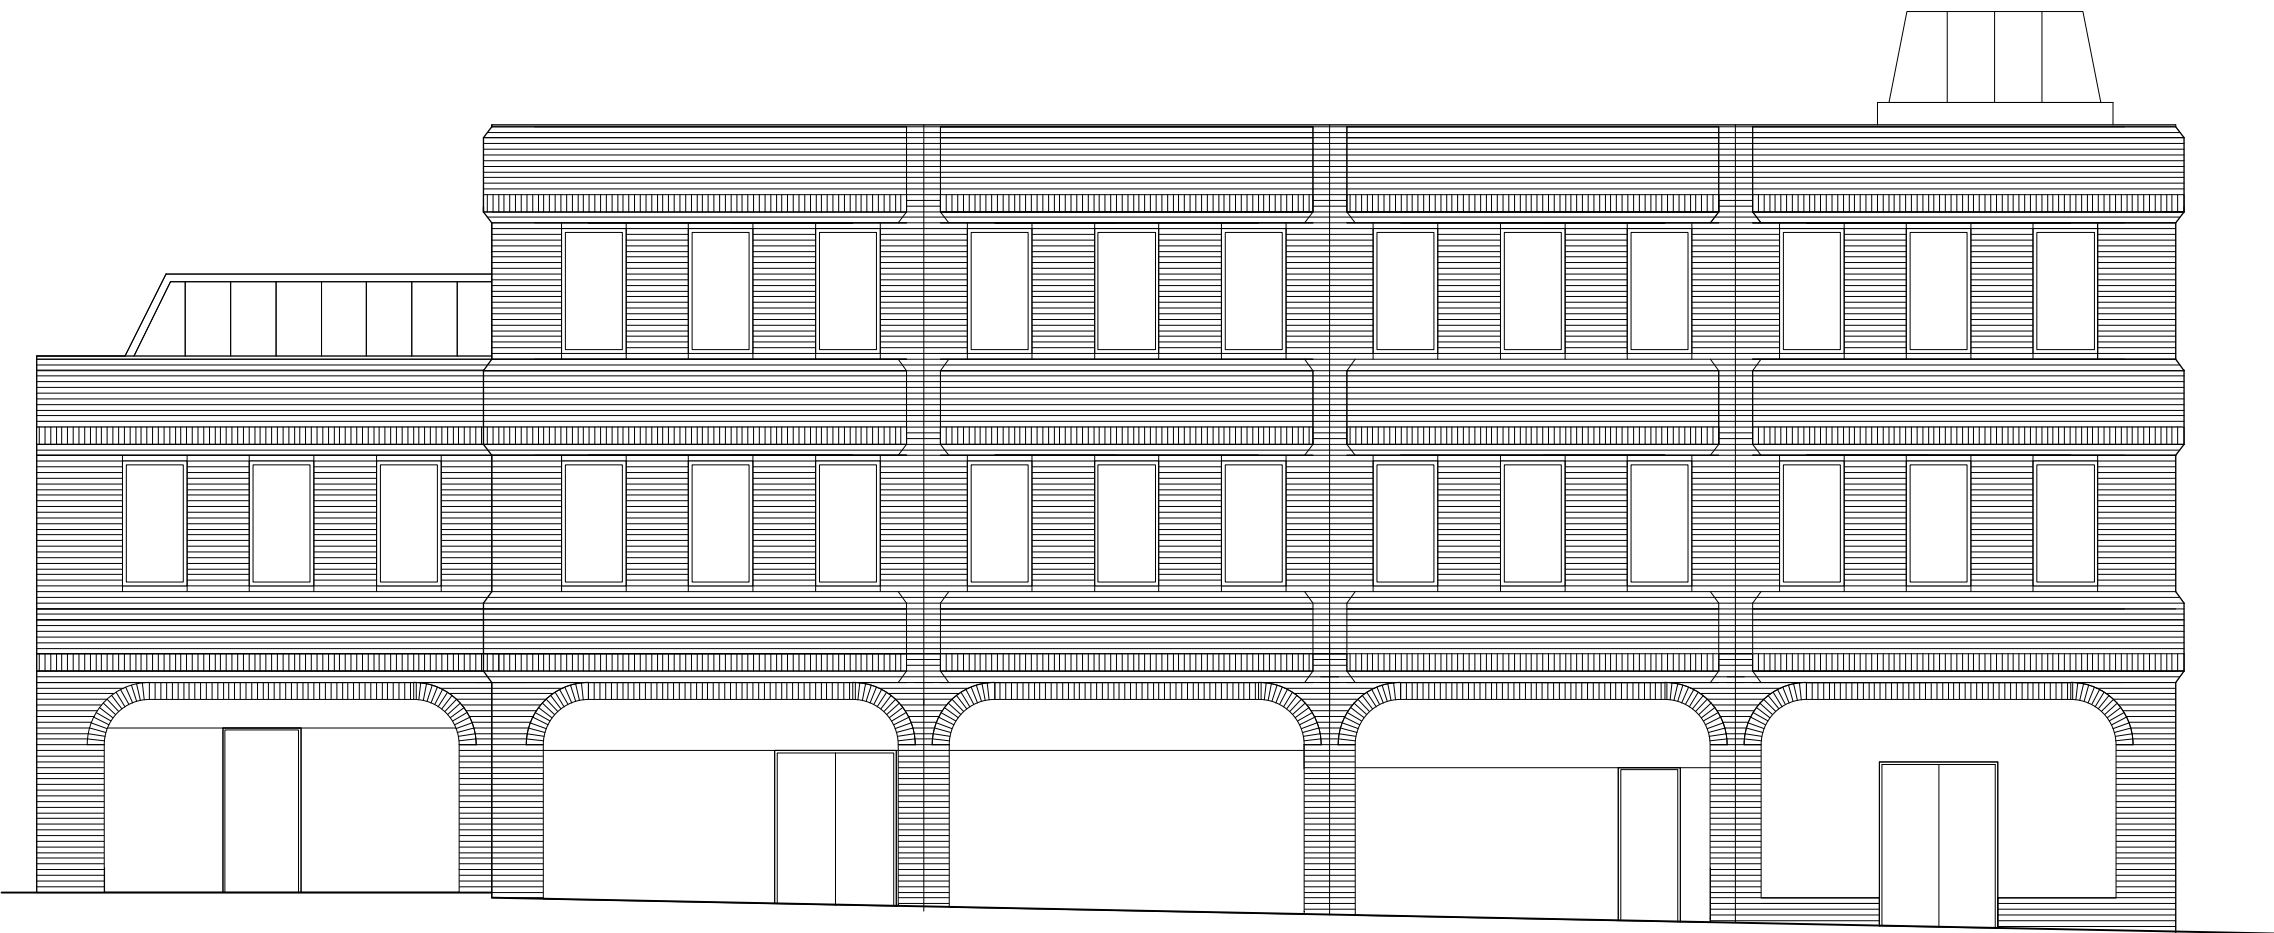

SHOP 119

SHOP 121


SHOP 123

SHOP 125

ENTRANCE 127

Existing Front Elevation

Revision				Date				Amendment				Notes										Client				Sedlescombe South East Ltd				william deakins architect architecture & design																					
/				/				/														Project				Victoria Gate, 119-127 South Road, Haywards Heath																									
																						Drawing				Existing Front Elevation A																									
																		0				1				2				3				4				5				NO DIMENSIONS ARE TO BE SCALED FROM THIS DRAWING. THE CONTRACTOR/MANUFACTURER IS RESPONSIBLE FOR CHECKING ALL DIMENSIONS AND QUERYING ANY DISCREPANCIES. THIS DRAWING IS THE PROPERTY OF WILLIAM DEAKINS ARCHITECT LTD. COPYRIGHT IS RESERVED BY THEM AND THE DRAWING IS ISSUED ON THE CONDITION THAT IT IS NOT COPIED, REPRODUCED, RETAINED OR DISCLOSED TO ANY UNAUTHORISED PERSON, EITHER WHOLLY OR IN PART, WITHOUT WRITTEN CONSENT.									
																		Metres				Scale 1:100				A3 paper size																									
Scale				1:100@A3				Status				Planning														07970 025 131																									
Date				January 2023				Drawn				SB														www.williamdeakins.com																									
Project N°				186				Drawing N°				186/PL007				Revision														Carlton House, 19 West Street, Epsom																					
																														KT18 7RL																					

 

NO DIMENSIONS ARE TO BE SCALED FROM THIS DRAWING. THE CONTRACTOR/MANUFACTURER IS RESPONSIBLE FOR CHECKING ALL DIMENSIONS AND QUERYING ANY DISCREPANCIES. THIS DRAWING IS THE PROPERTY OF WILLIAM DEAKINS ARCHITECT LTD. COPYRIGHT IS RESERVED BY THEM AND THE DRAWING IS ISSUED ON THE CONDITION THAT IT IS NOT COPIED, REPRODUCED, RETAINED OR DISCLOSED TO ANY UNAUTHORISED PERSON, EITHER WHOLLY OR IN PART, WITHOUT WRITTEN CONSENT.