


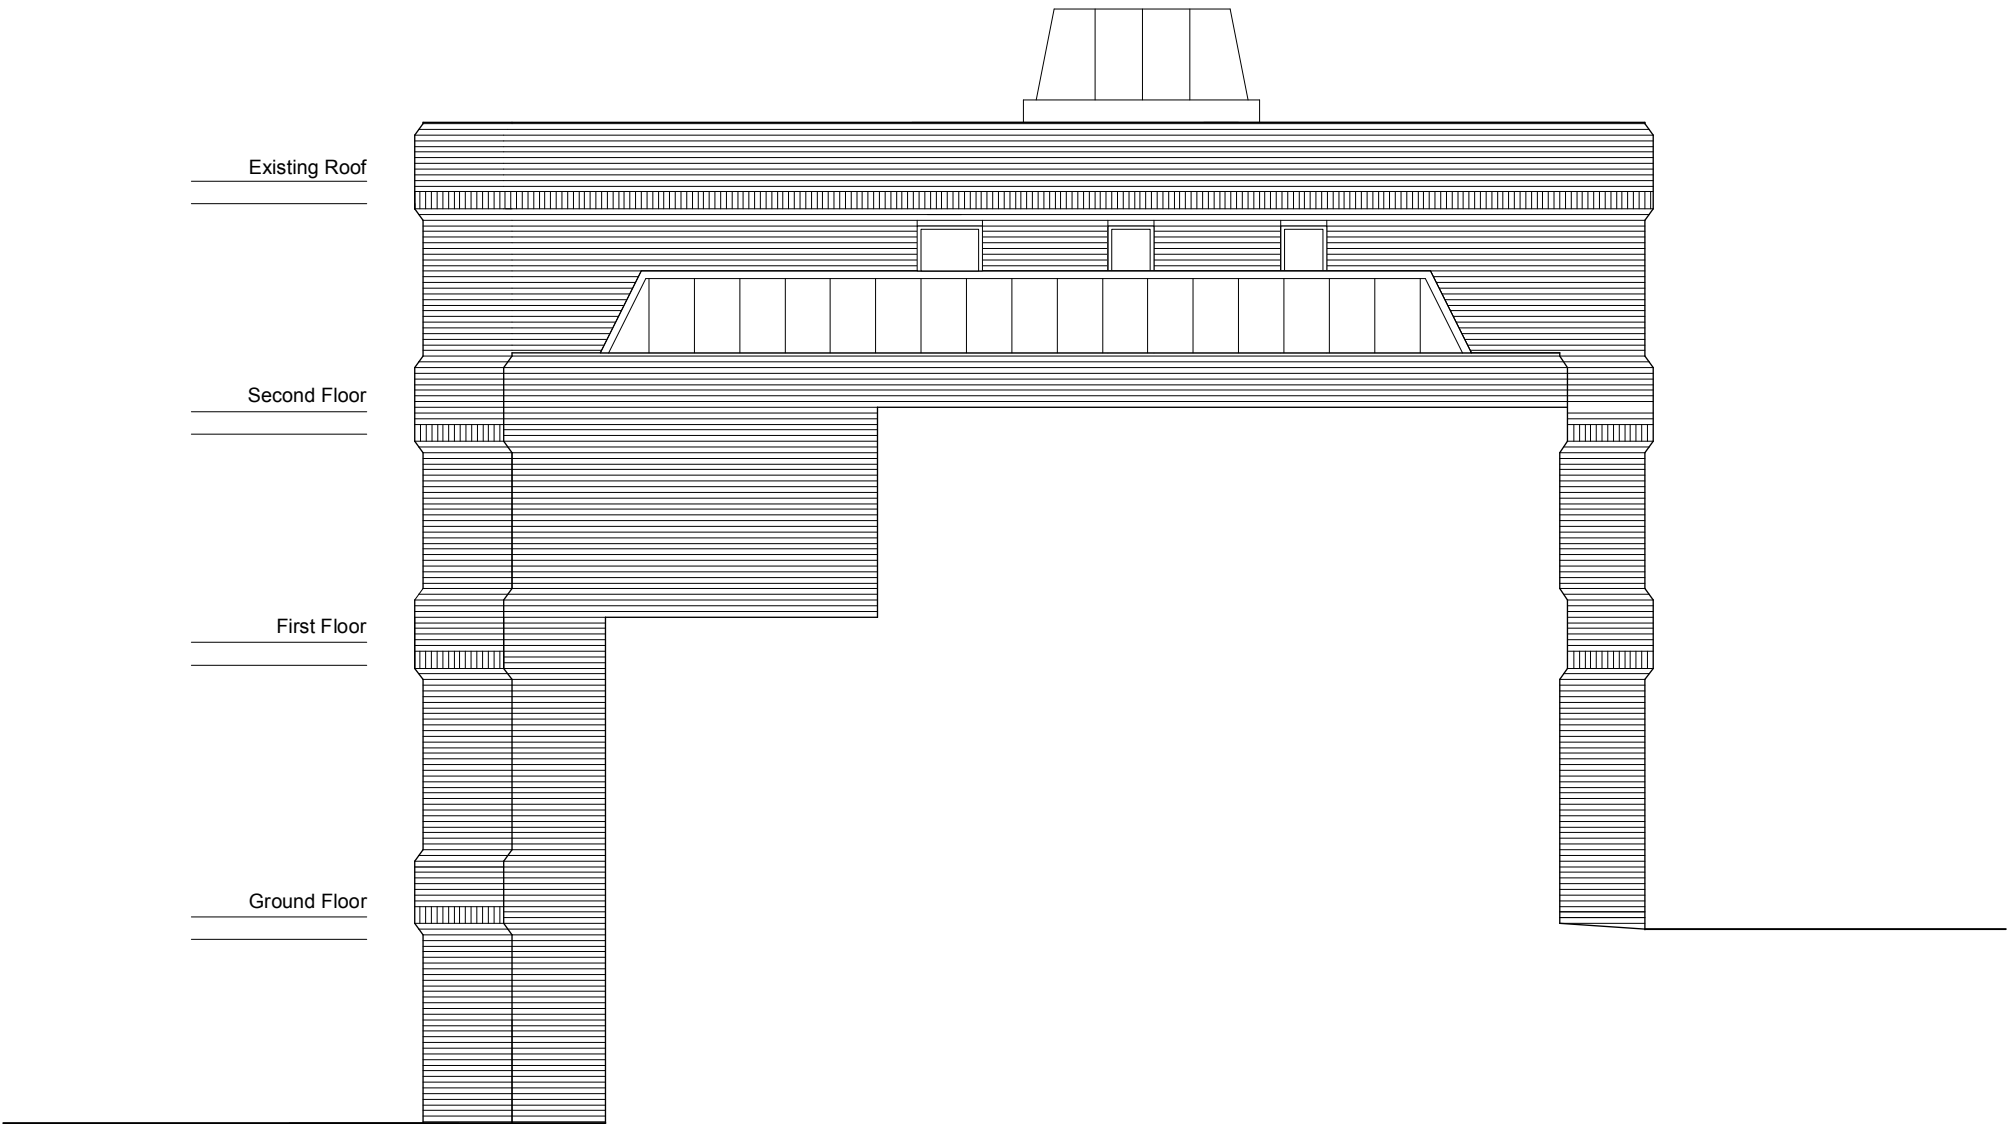

Existing Rear Elevation

Revision			Date	Amendment		Notes										Client		Sedlescombe South East Ltd		william deakins architect architecture & design				
/			/	/												Project		Victoria Gate, 119-127 South Road, Haywards Heath						
																Drawing		Existing End Elevation D						
																Scale		1:100@A3		Status		Planning		07970 025 131 www.williamdeakins.com Carlton House, 19 West Street, Epsom KT18 7RL
																Date		January 2023		Drawn		SB		
																Project N°		Drawing N°		Revision				
																186		186/PL010		/				

0

1

2

3

4


5

Metres

Scale 1:100

A3 paper size

NO DIMENSIONS ARE TO BE SCALED FROM THIS DRAWING. THE CONTRACTOR/MANUFACTURER IS RESPONSIBLE FOR CHECKING ALL DIMENSIONS AND QUERYING ANY DISCREPANCIES. THIS DRAWING IS THE PROPERTY OF WILLIAM DEAKINS ARCHITECT LTD. COPYRIGHT IS RESERVED BY THEM AND THE DRAWING IS ISSUED ON THE CONDITION THAT IT IS NOT COPIED, REPRODUCED, RETAINED OR DISCLOSED TO ANY UNAUTHORISED PERSON, EITHER WHOLLY OR IN PART, WITHOUT WRITTEN CONSENT.

 

NO DIMENSIONS ARE TO BE SCALED FROM THIS DRAWING. THE CONTRACTOR/MANUFACTURER IS RESPONSIBLE FOR CHECKING ALL DIMENSIONS AND QUERYING ANY DISCREPANCIES. THIS DRAWING IS THE PROPERTY OF WILLIAM DEAKINS ARCHITECT LTD. COPYRIGHT IS RESERVED BY THEM AND THE DRAWING IS ISSUED ON CONDITION THAT IT IS NOT COPIED, REPRODUCED, RETAINED OR DISCLOSED TO ANY UNAUTHORISED PERSON, EITHER WHOLLY OR IN PART, WITHOUT WRITTEN CONSENT.