

GENERAL NOTES
 1. THIS DRAWING IS THE COPYRIGHT OF B+C ARCHITECTURE. IT IS NOT TO BE REPRODUCED IN ANY WAY OR FORM WITHOUT THE WRITTEN CONSENT OF B+C ARCHITECTURE.
 2. DO NOT SCALE FROM THIS DRAWING. DIMENSIONS TO BE VERIFIED ON SITE.
 3. WORKS STARTING AND ENDING POINTS TO BE VERIFIED ON SITE.
 4. THIS DRAWING IS TO BE USED IN CONJUNCTION WITH THE ARCHITECTURAL SPECIFICATION AND THE CONTRACT DOCUMENTS.
 5. ALL RIGHTS RESERVED. COPYRIGHT © B+C ARCHITECTURE 2025.

AREA SCHEDULE

Flat 1	- 46.1sqm
1b - 1p	
Flat 2	- 47.2sqm
1b - 1p	
Flat 3	- 53.6sqm
1b - 2p	
Flat 4	- 90.5sqm
2b - 4p	

KEY

Hatched indicates new timber stud walls

PROJECT :
 hampton house, judges close, east grinstead, rh19 3ap

DRAWING :
 floor plans proposed

DRAWING STATUS :
 planning submission

JOB NO.:
 den - 324


DRAWING NO.:
 700

SCALE:
 1/100@ A2


DATE:
 august 2025

DRAWN BY:
 pc


REVISIONS:

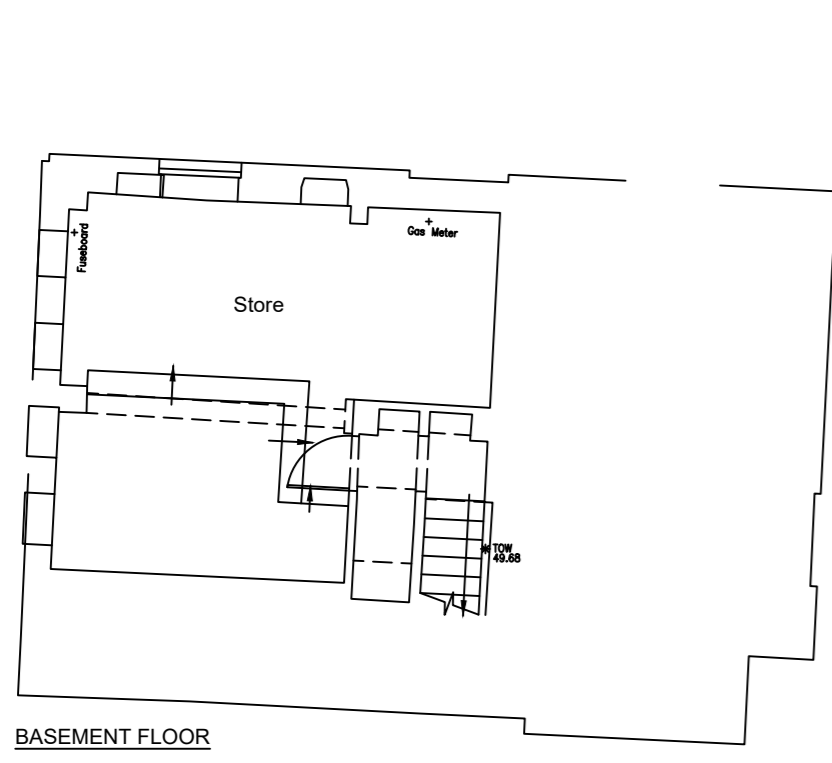


BASEMENT FLOOR

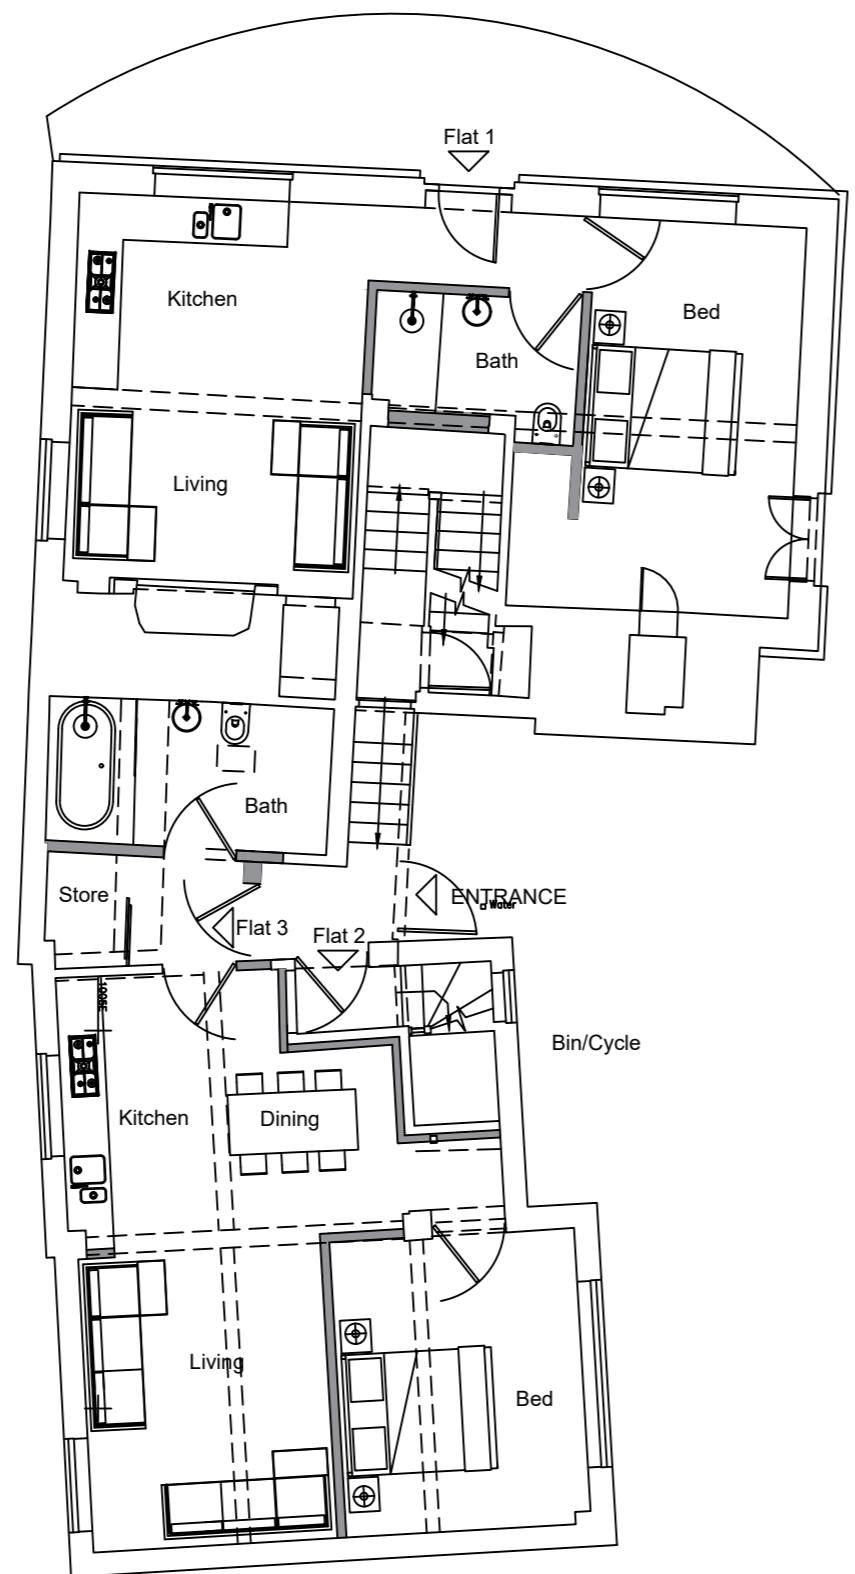


GROUND FLOOR

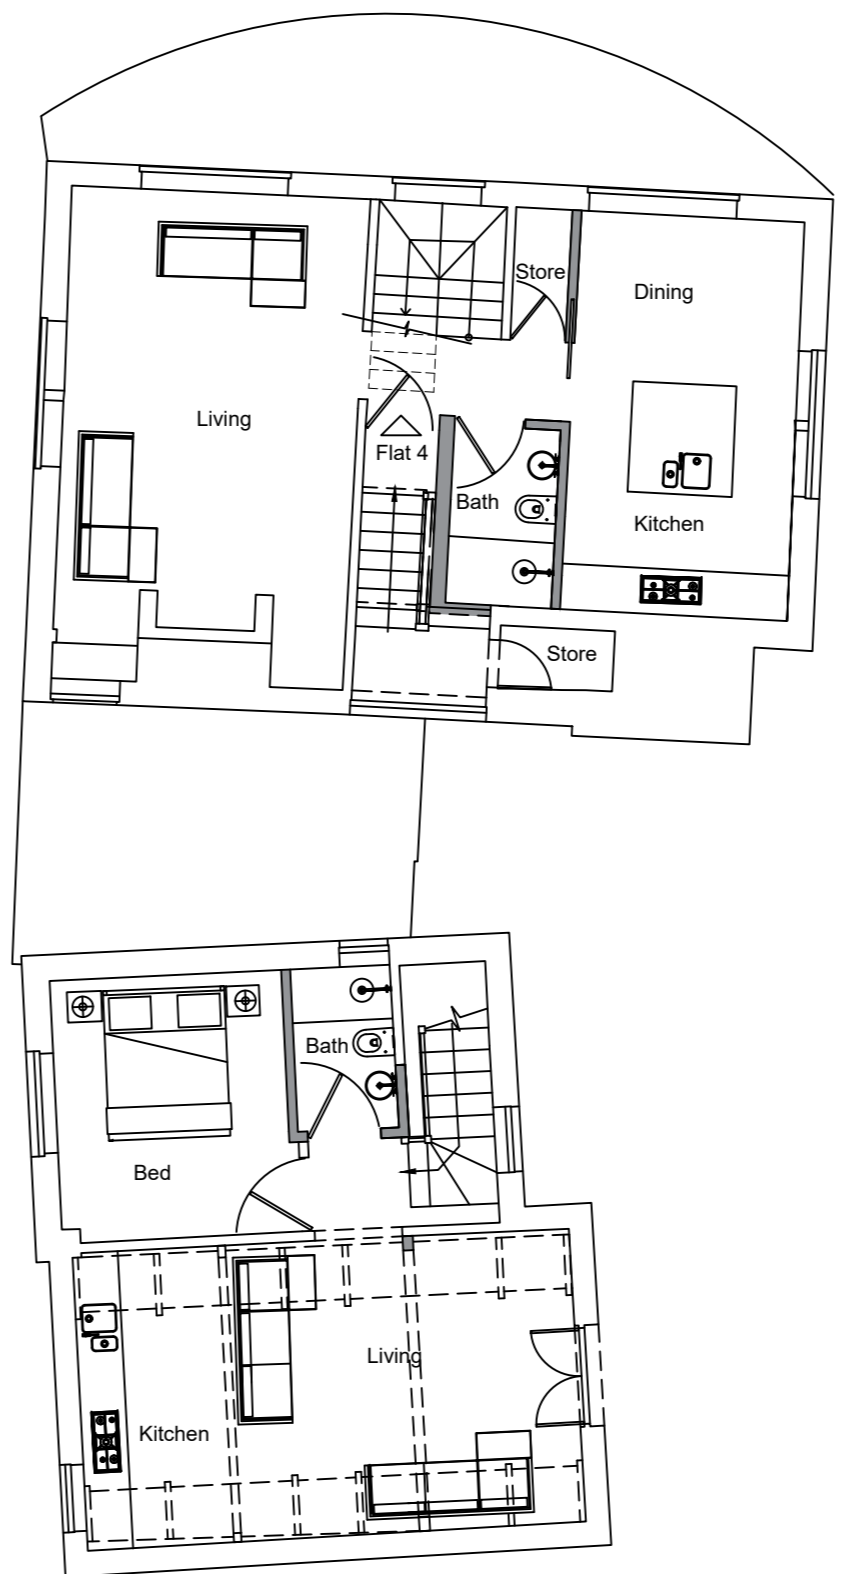

FIRST FLOOR

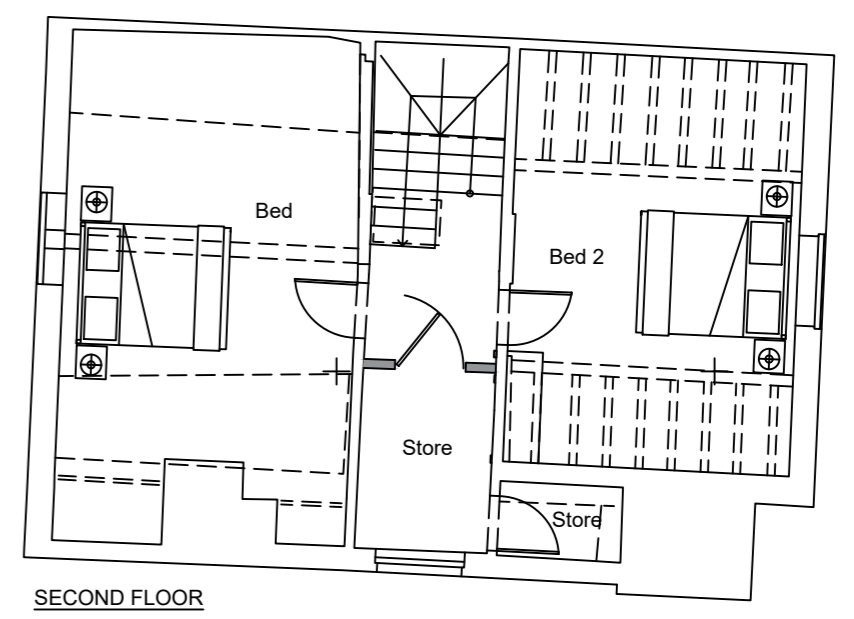

SECOND FLOOR

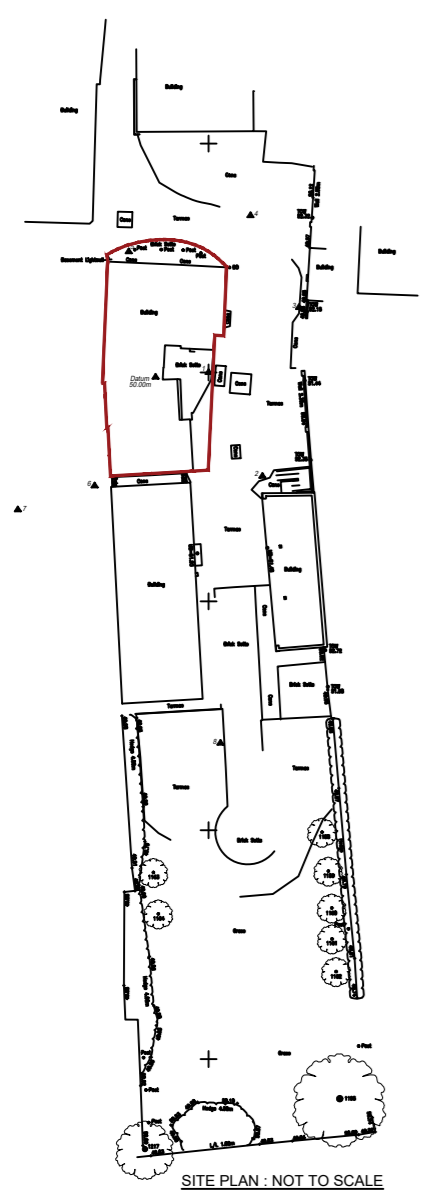

SITE PLAN - NOT TO SCALE