
 
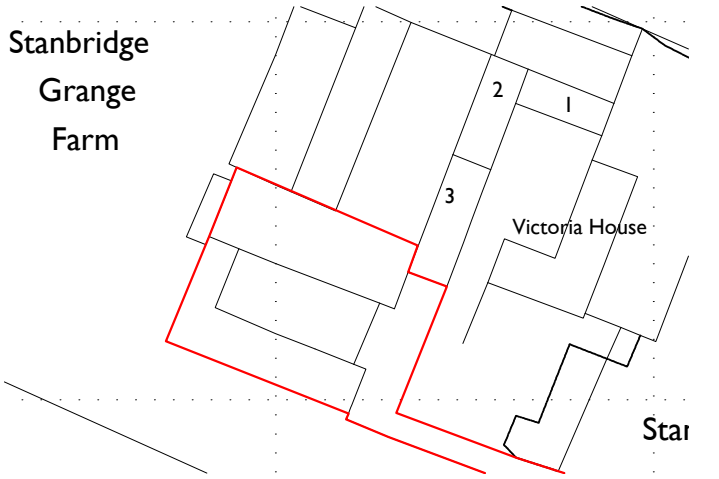
 
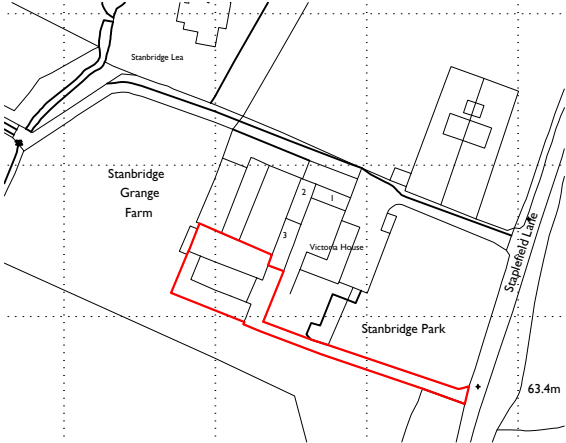


Only figured dimensions are to be used. All dimensions to be checked on site.

Please note: Refer to 'type' of drawing below; planning drawings should only be treated as such.

Notes

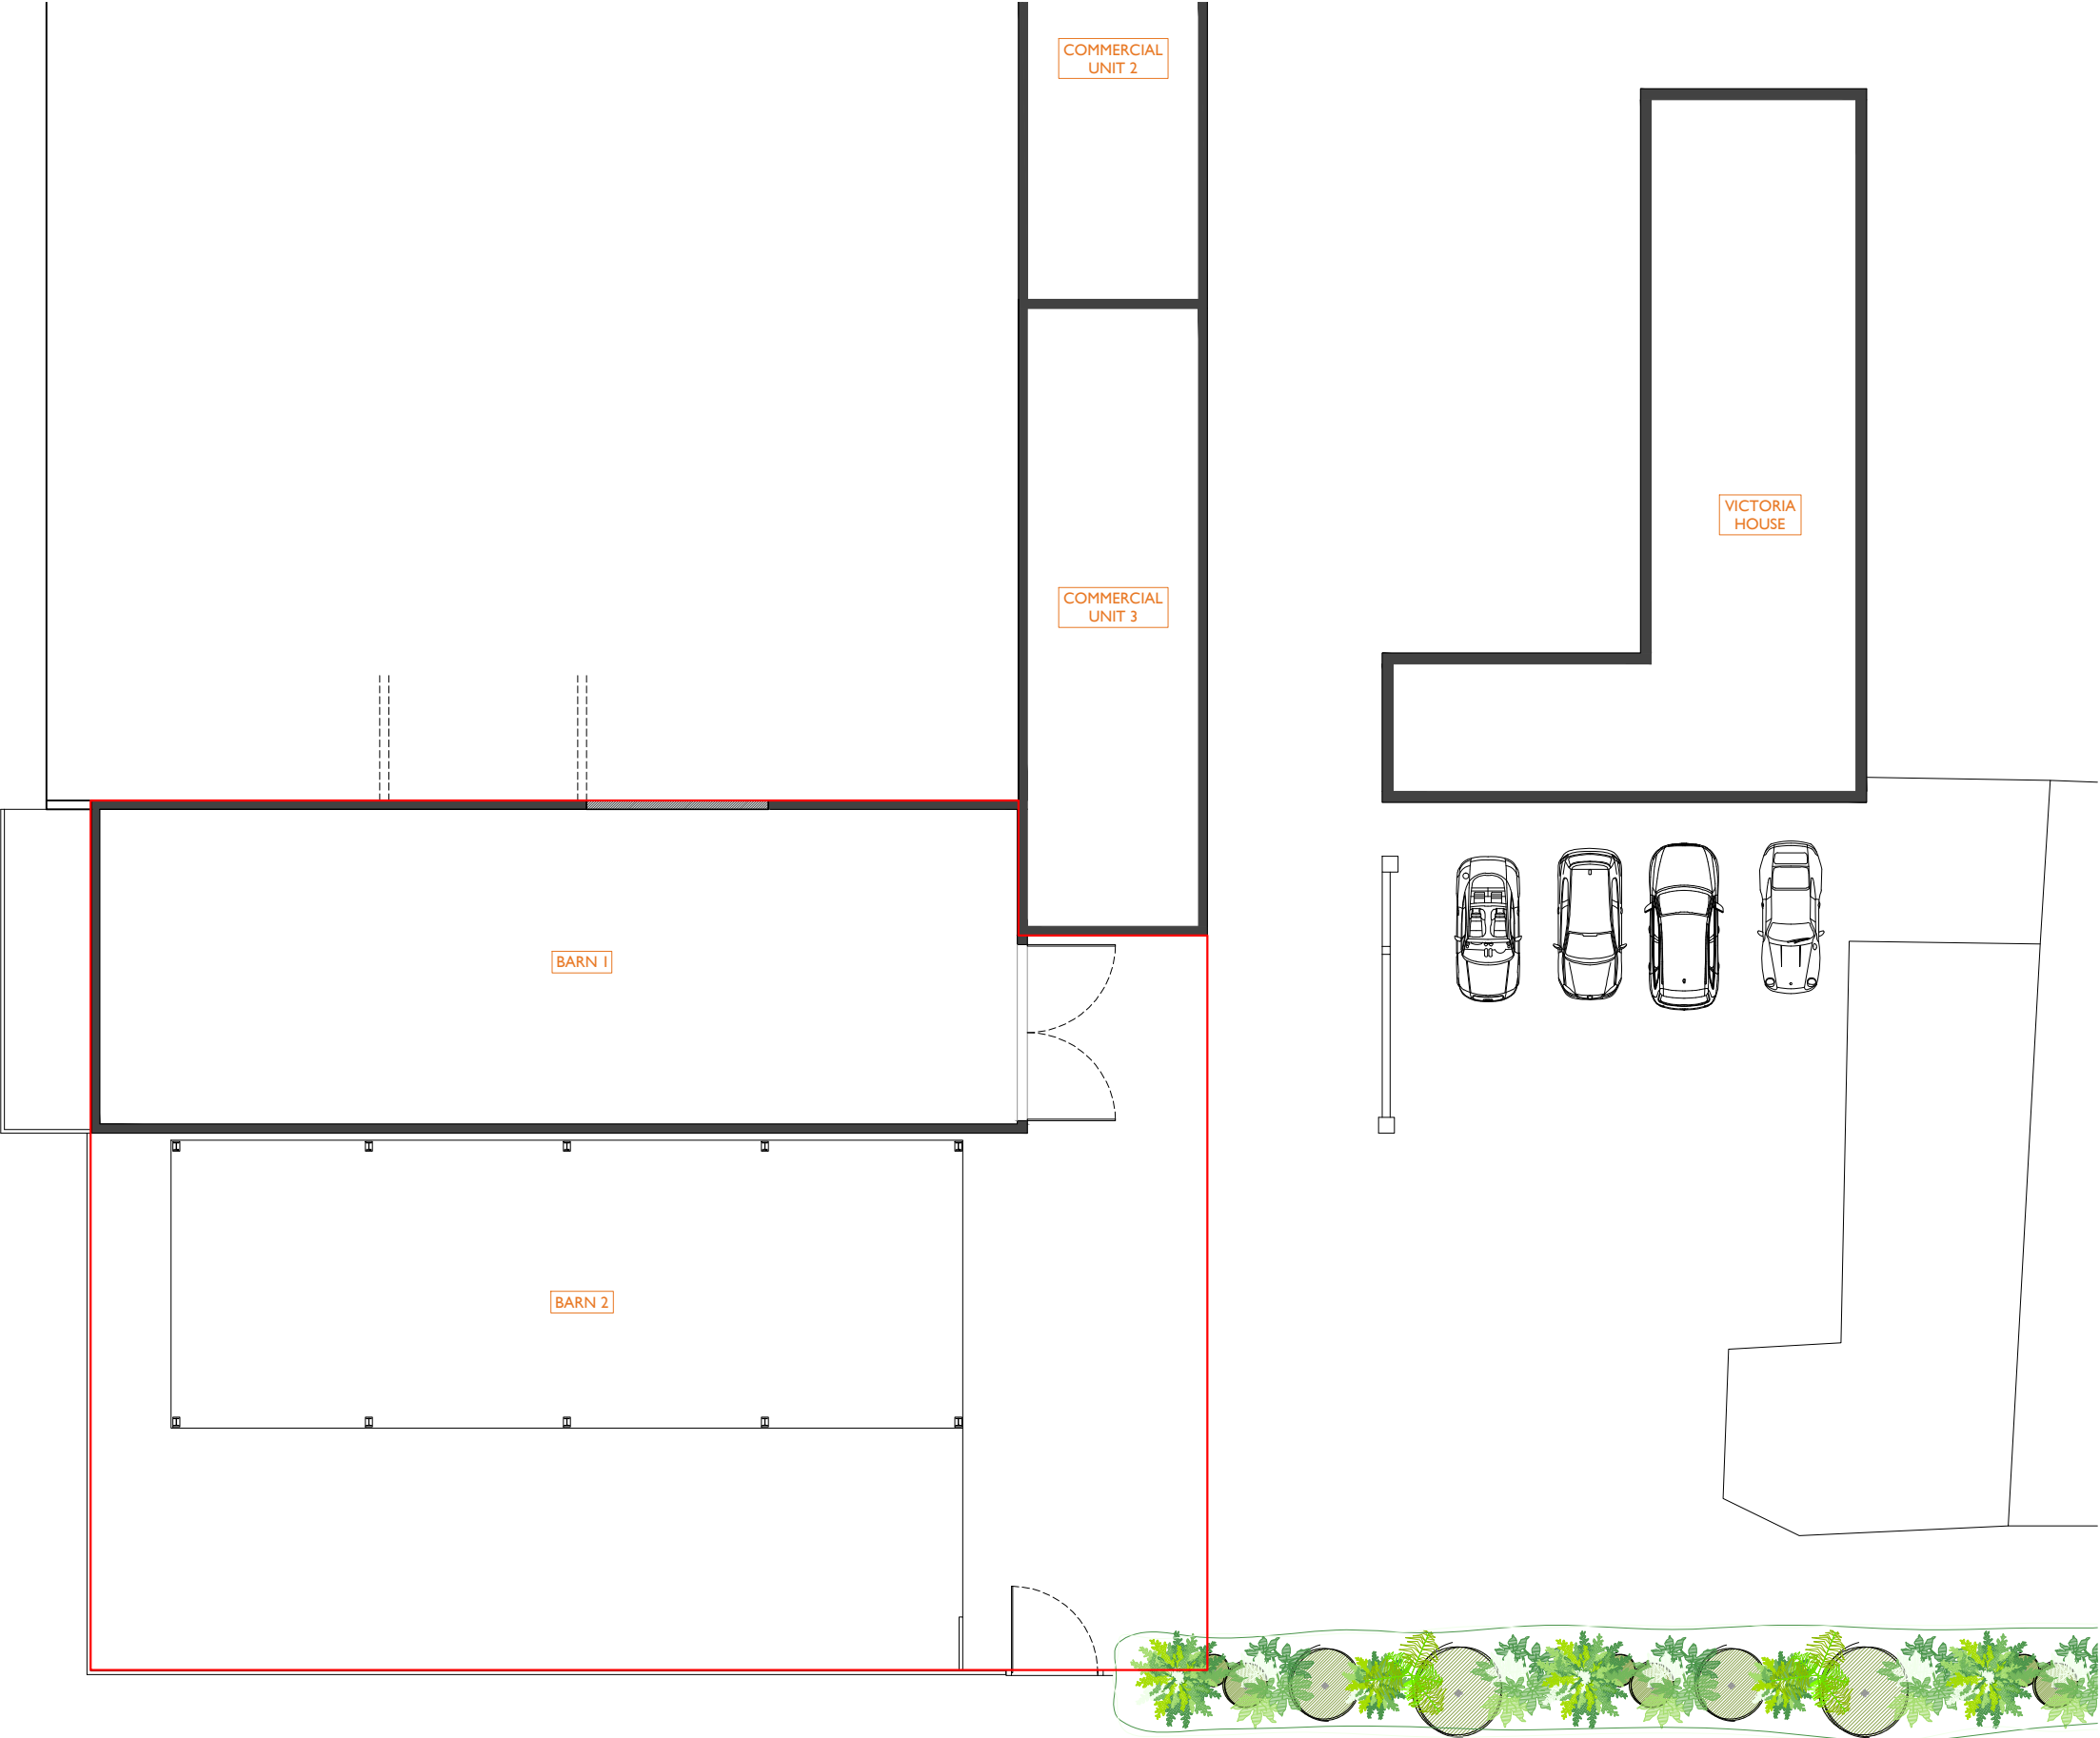

APPLICATION FOR DETAILED
PLANNING PERMISSION



01273 446 890 WWW.LRA-RETINUE.CO.UK

JOB STANBRIDGE INDUSTRIAL PARK STAPLEFIELD LANE STAPLEFIELD RH17 6AS	CHECKED LRA
	DRAWN BH
CLIENT MOYLE AND MOYLE INVESTMENTS LTD	DATE 03.23
	SCALE 1:200/1000/2500 @ A3
DRAWING EXISTING SITE PLAN LOCATION PLAN AND BLOCK PLANS	REVISION
	NUMBER 2109-EX-001

