
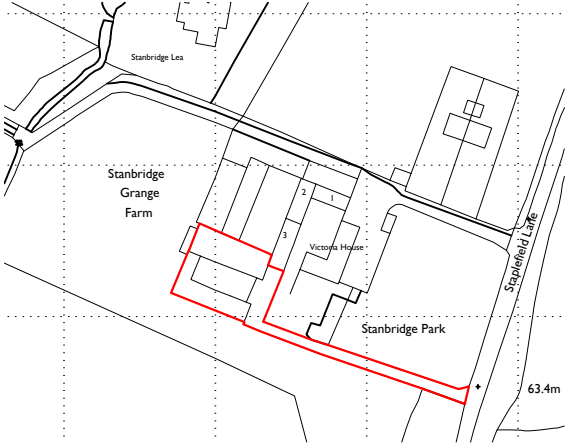



Only figured dimensions are to be used. All dimensions to be checked on site.

Please note: Refer to 'type' of drawing below; planning drawings should only be treated as such.

Notes

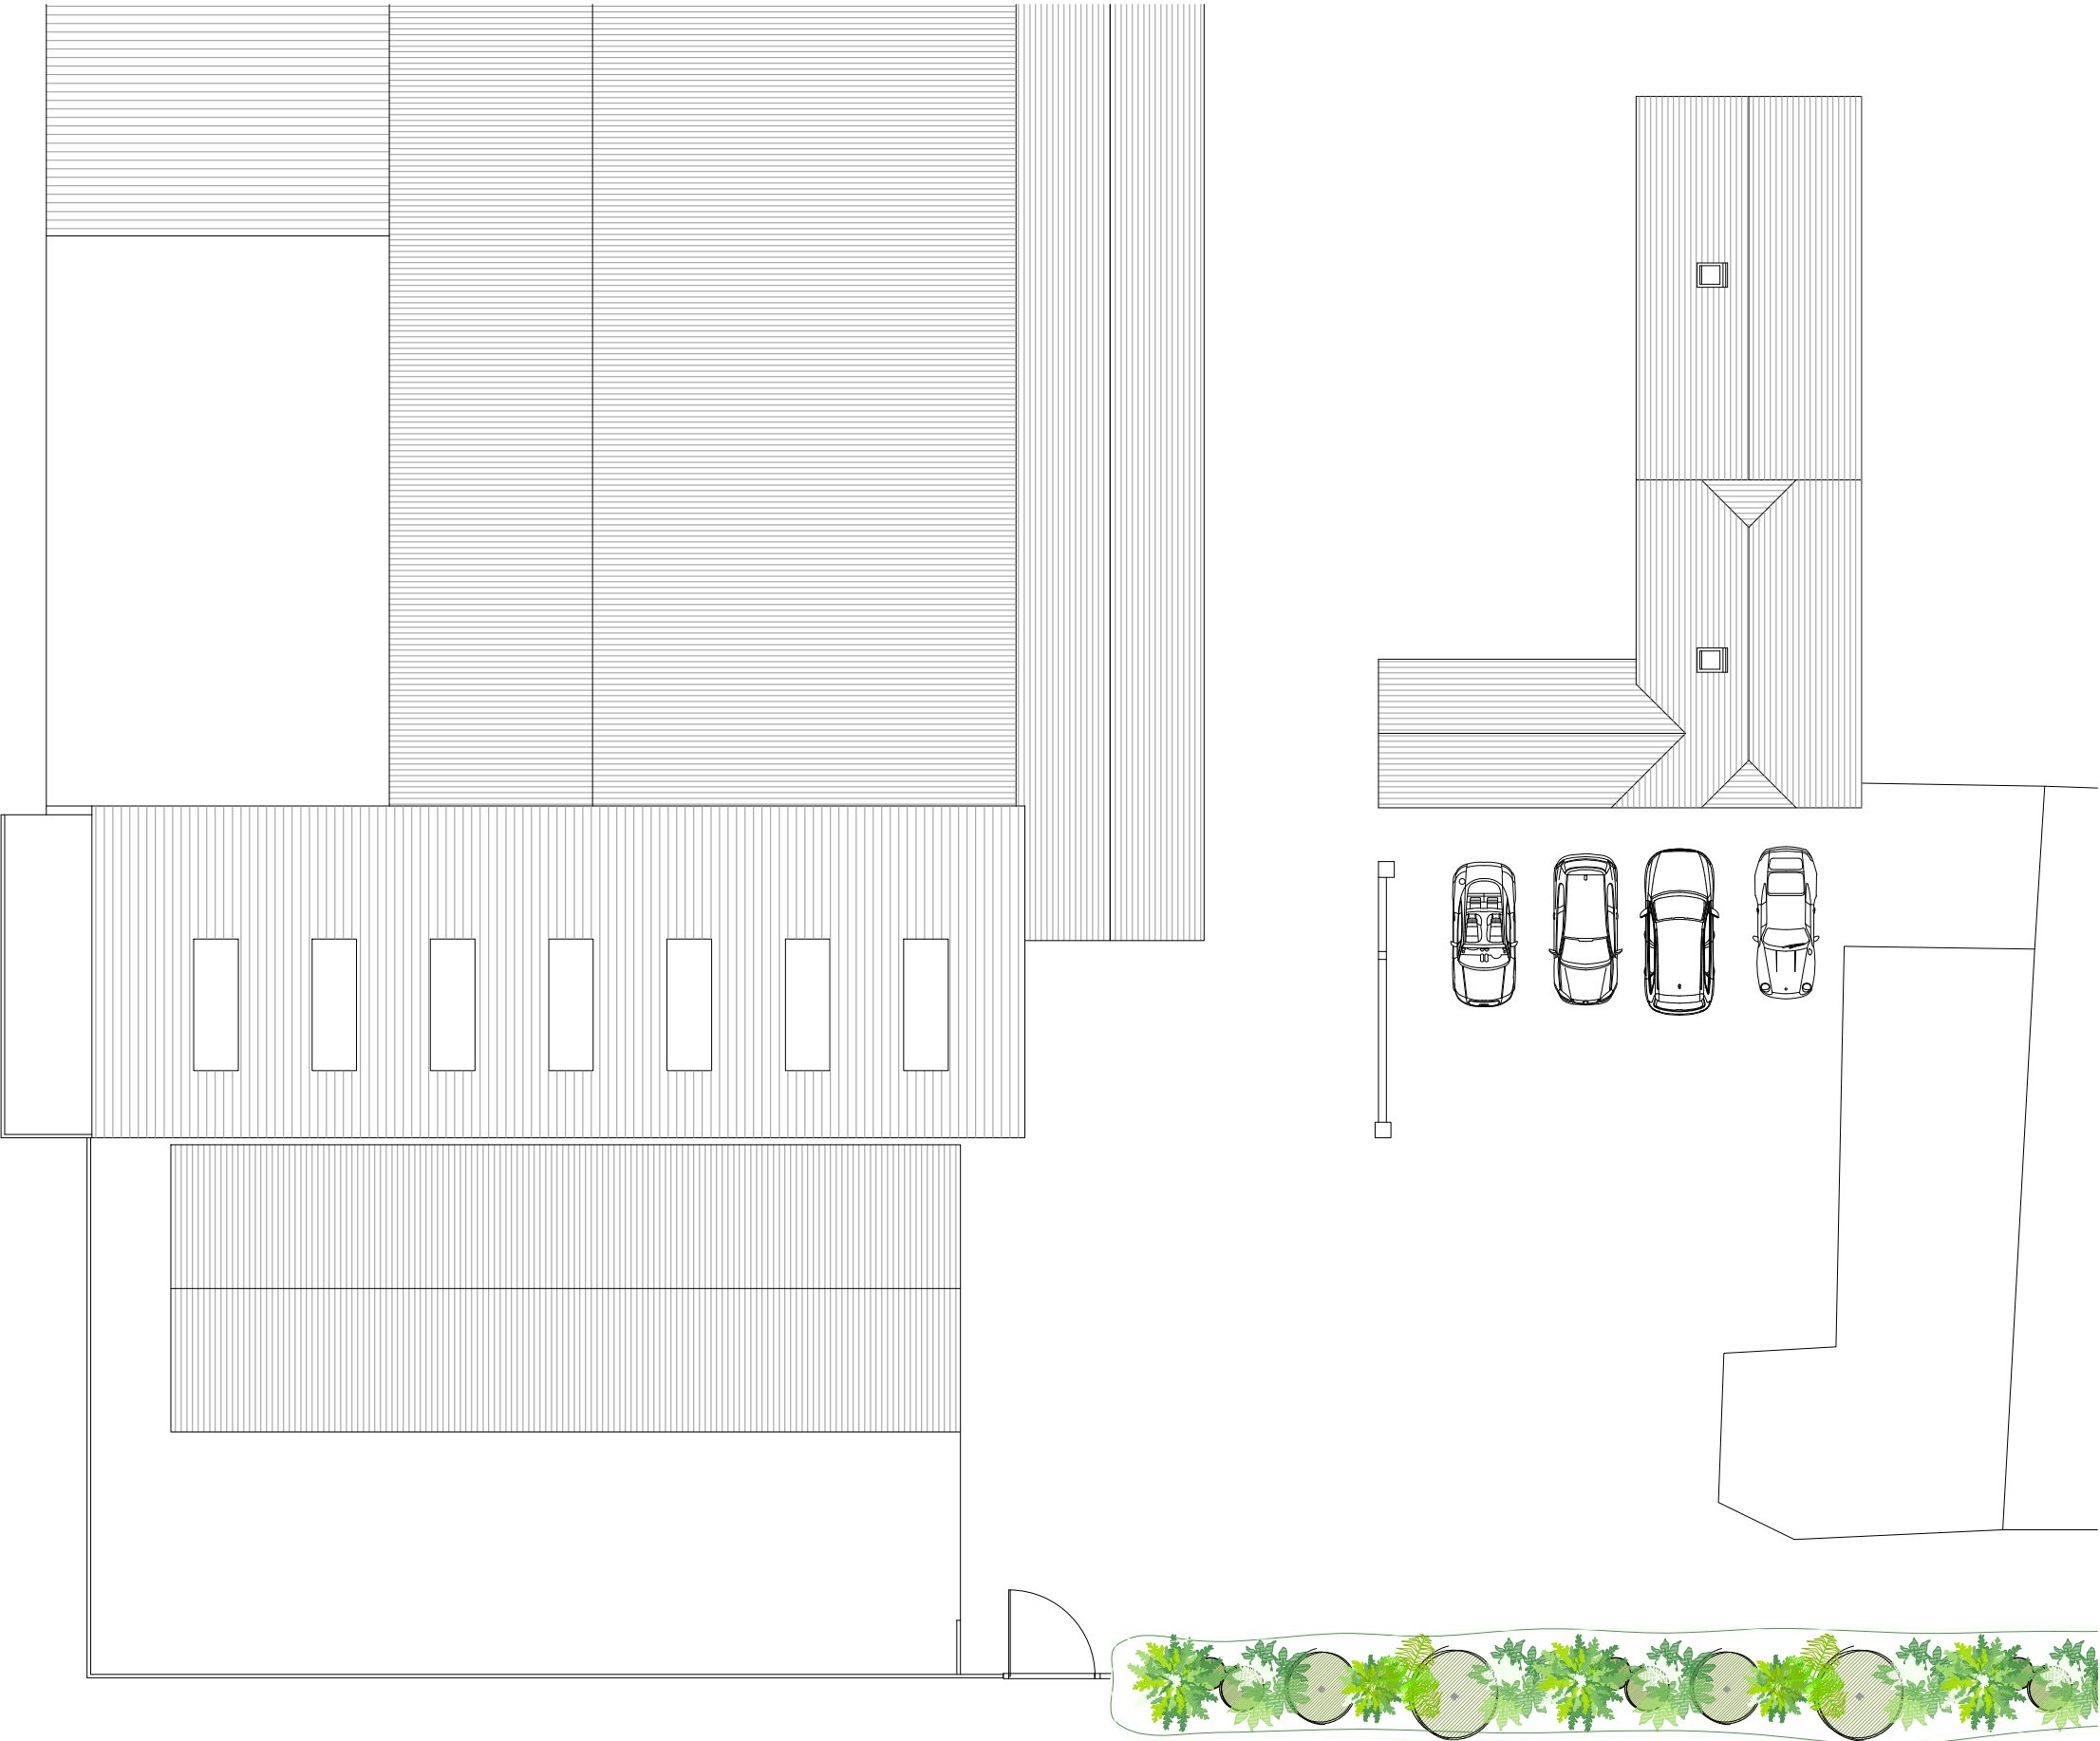

**+LP** Existing location plan - scale 1:2500 at A3  
Scale in Metres

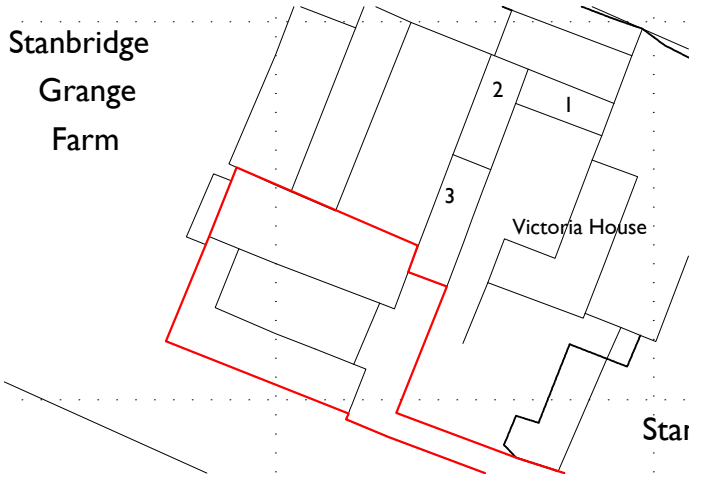

**+BP** Existing block plan - scale 1:1000 at A3  
Scale in Metres

APPLICATION FOR DETAILED  
PLANNING PERMISSION



01273 446 890 WWW.LRA-RETINUE.CO.UK

JOB STANBRIDGE INDUSTRIAL PARK STAPLEFIELD LANE STAPLEFIELD RH17 6AS	CHECKED LRA
	DRAWN BH
CLIENT MOYLE AND MOYLE INVESTMENTS LTD	DATE 03.23
	SCALE 1:200/1000/2500 @ A3
DRAWING EXISTING ROOF PLAN LOCATION PLAN AND BLOCK PLANS	REVISION
	NUMBER 2109-EX-002

24 Windesham Road, Brighton, East Sussex BN1 3AG, UK  
LRA-Retinue registered in England and Wales 12353276

DO NOT SCALE FROM THIS DRAWING. THIS DRAWING IS COPYRIGHT ©

**+SP** Existing roof plan - scale 1:200 at A3

Scale in Metres

